


Project No	Drawing No	Revision
03723	L(0)4	.

© ASH DESIGN CONSULTANTS LTD  
 Registered office: 165 Queen Victoria Street, London, EC4V 4DD.  
 Company registered in England and Wales No. 4128850  
 No part of this drawing may be reproduced without written consent.  
 All contractors must visit site and be responsible for taking and checking all dimensions relating to this work.  
 Do not scale from this drawing.

Rev	Date	By	Amendment
-----	------	----	-----------

Environment Planning & Review		Field to
No		Supplied to
- 5 SEP 2003		
REPA	TRM	PGM
RECS		YIP

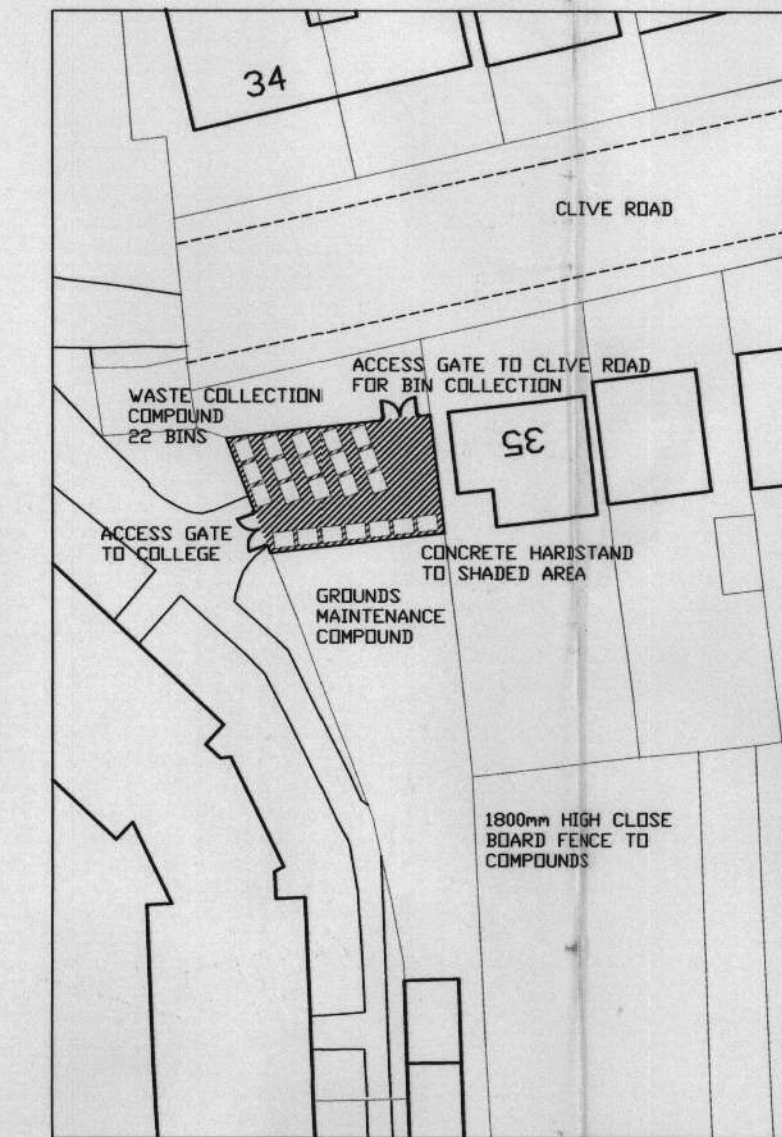

DETAIL OF CENTRAL COLLECTION POINT

TYPE 1 BIN STORE



TYPE 2 BIN STORE

TYPE 1 BIN STORE

TYPE 3 BIN STORE

COMPACTOR RETAINED IN CURRENT LOCATION

CENTRAL WASTE COLLECTION POINT

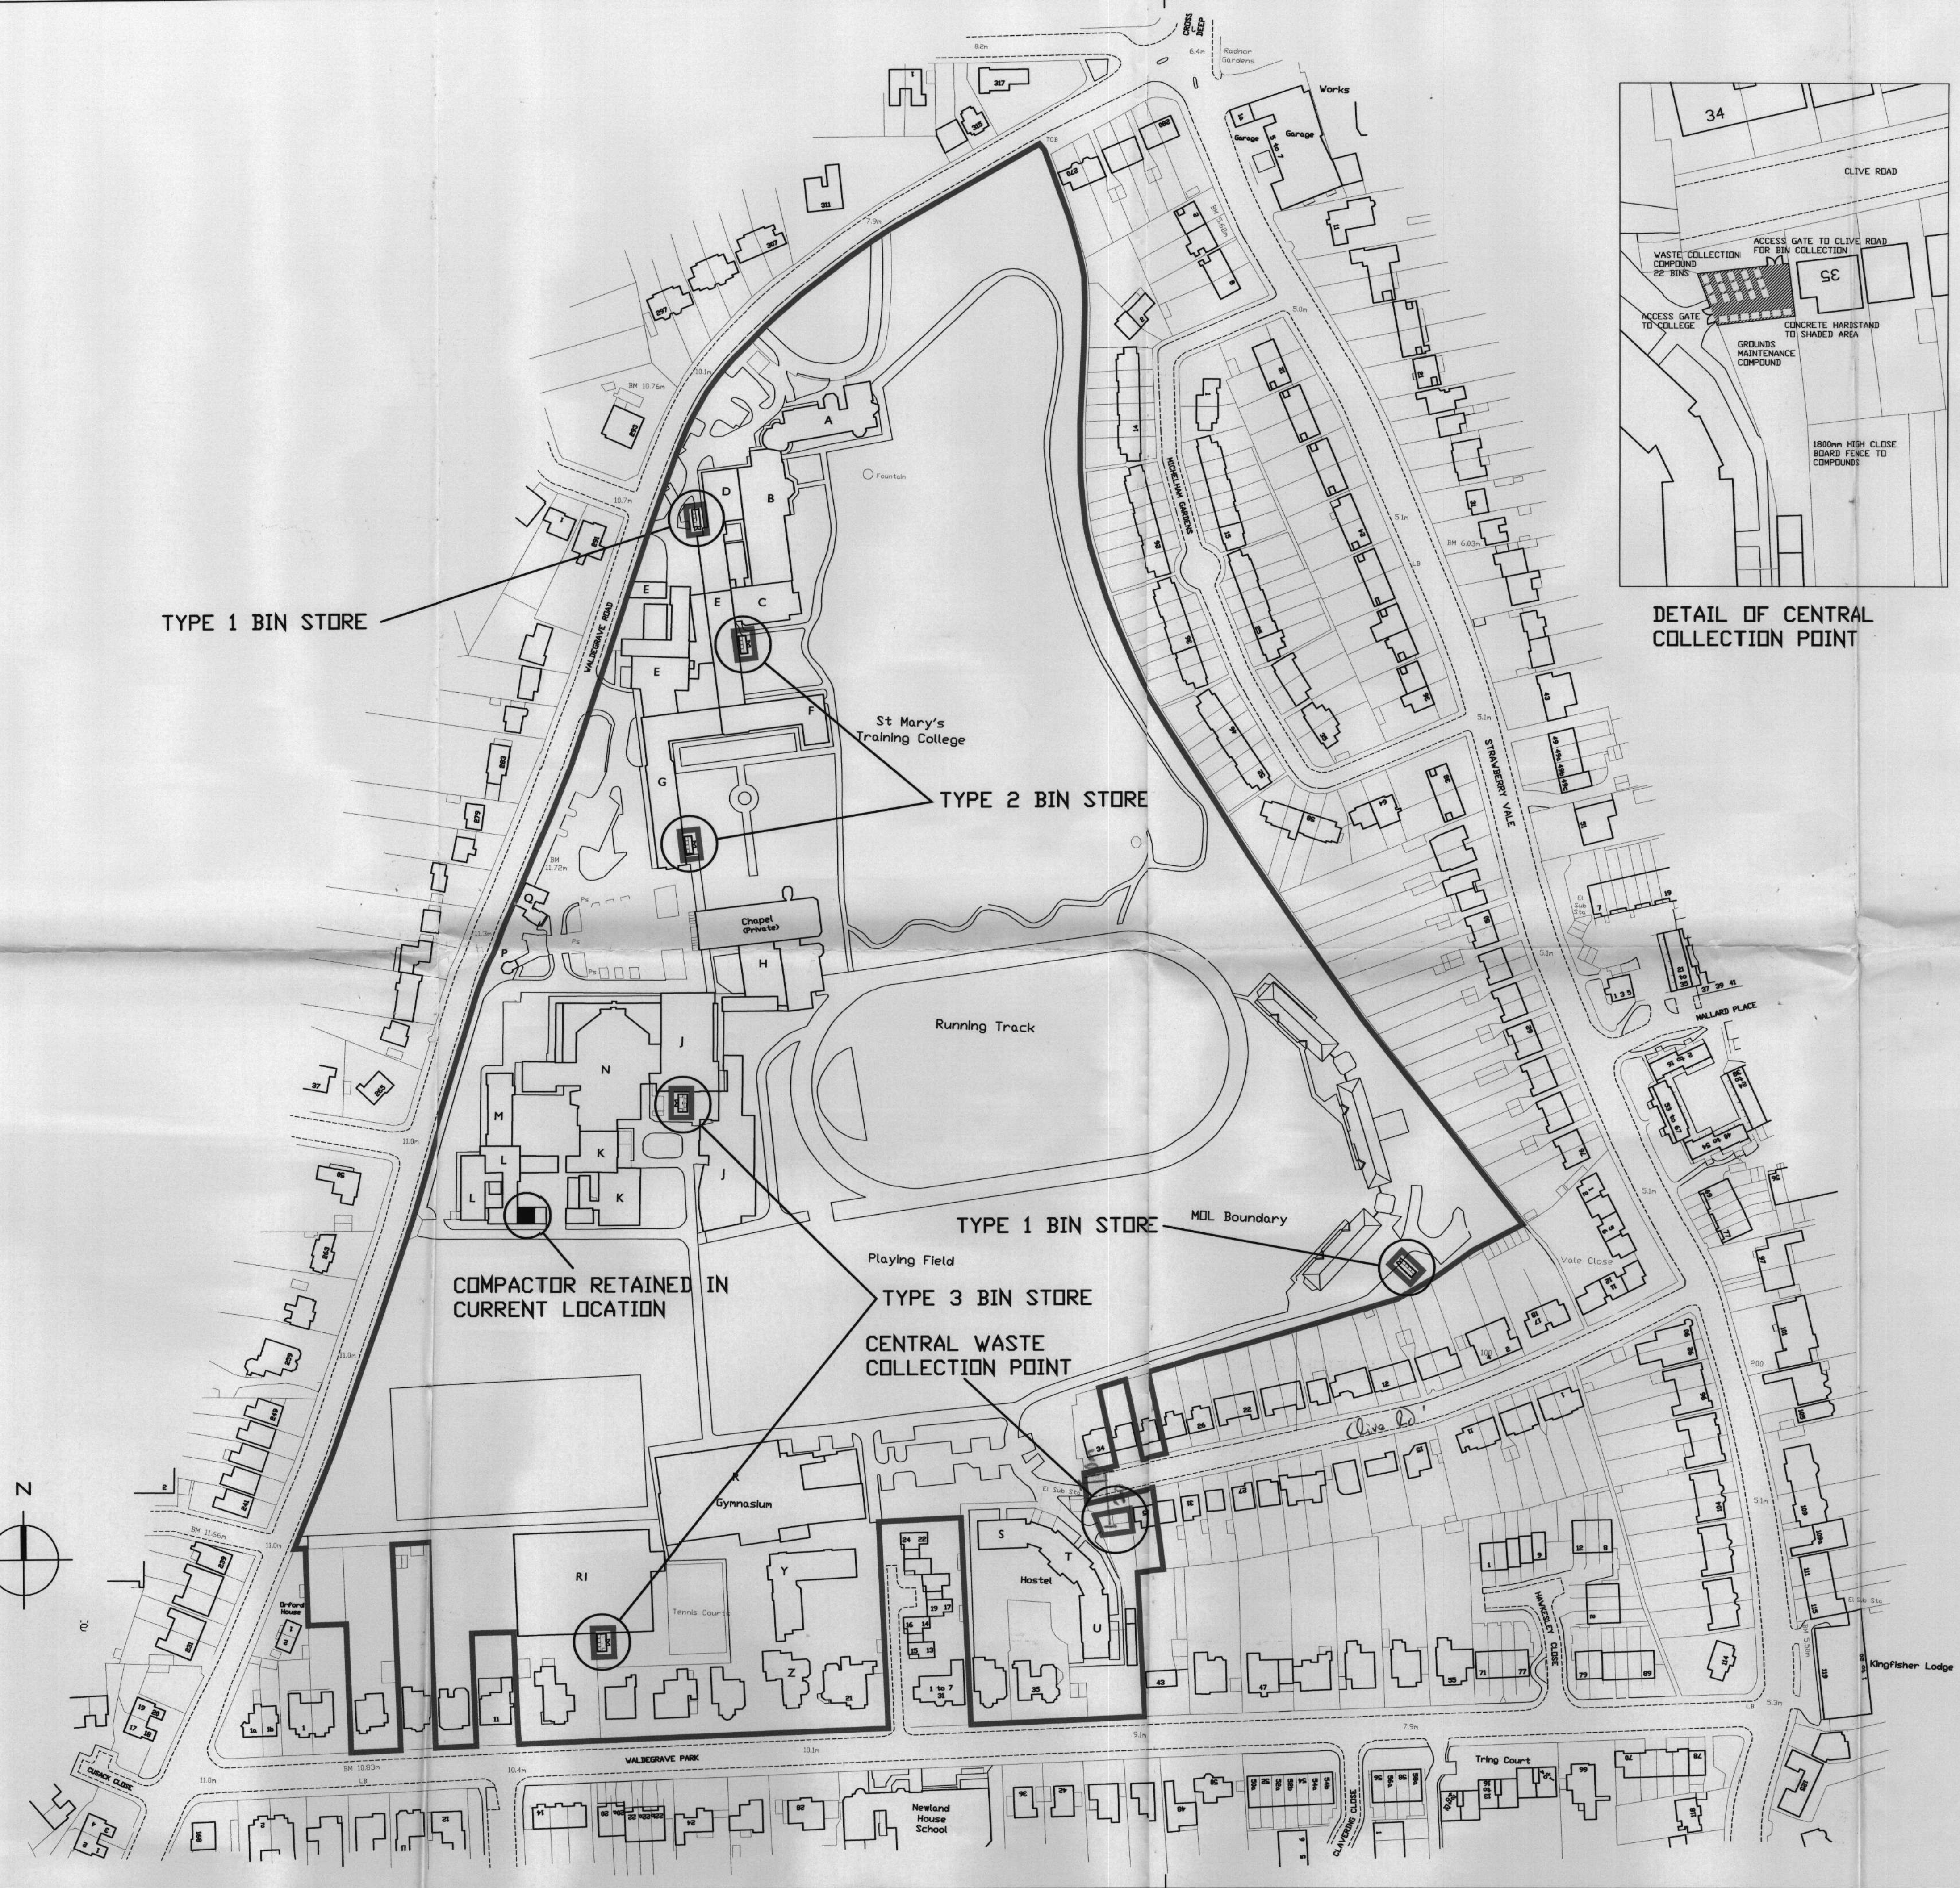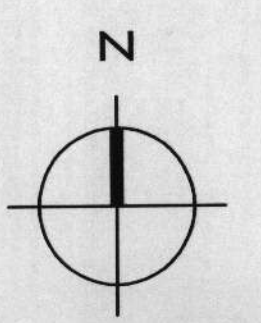

**LEGEND**

**TRIBAL**  
 property services  
 A member of Tribal Group PLC

**ASH DESIGN**  
 CHARTERED ARCHITECTS

**LONDON**  
 RIVERSIDE OFFICES, BLOCK A, LITTLEBROOK BUSINESS PARK,  
 DARTFORD, KENT DA1 5PZ  
 Tel: 01322 627800 E-mail: adol@tribalps.co.uk  
 Fax: 01322 290155 Website: www.TribalPS.co.uk

**BRISTOL**  
 1 PORTLAND SQUARE,  
 BRISTOL BS2 0BR  
 Tel: 0117 311 5420  
 Fax: 0117 311 5422

**LEEDS**  
 SUITE 1, GRIMSTON GRANGE OFFICES,  
 SHERBURN ROAD, TADCASTER, LS24 9BX  
 Tel: 01937 833875  
 Fax: 01937 833812

Client	St MARY'S COLLEGE TWICKENHAM		
Project	MAIN BIN STORE RE-LOCATION		
Drawing	SITE PLAN SHOWING DISTRIBUTED BIN STORE LOCATIONS		
Date	Scale	Drawn by	Checked by
29/04/03	1/1250	JB	Checked by

Project No	Drawing No	Revision
03723	L(0)4	.