

Project No	Drawing No	Revision
03732	L(0)8	A

© ASH DESIGN CONSULTANTS LTD
 Registered office: 185 Queen Victoria Street, London, EC4V 4DD.
 Company registered in England and Wales No. 4129890
 No part of this drawing may be reproduced without written consent.
 All contractors must take site and be responsible for taking and
 checking all dimensions relating to this work.
 Do not scale from this drawing.



Rev	Date	By	Amendment

Environmental Protection and Customer Services	Refer to:
No.	2113
	- 7 NOV 2003
HCSB	

LEGEND

TRIBAL
 property services
 A member of Tribal Group PLC

ASH DESIGN
 CHARTERED ARCHITECTS


LONDON
 RIVERSIDE OFFICES, BLOCK A, LITTLEBROOK BUSINESS PARK,
 DARTFORD, KENT DA1 5PZ
 Tel: 01322 627800 E-mail: adc@tribalps.co.uk
 Fax: 01322 250155 Website: www.TribalPS.co.uk

BRISTOL
 1 PORTLAND SQUARE,
 BRISTOL BS2 0PR
 Tel: 0117 3115420
 Fax: 0117 3115422

LEEDS
 SUITE 1, GRAMSTON GRANGE OFFICES,
 SHERBURN ROAD, TADCASTER, LS24 9BX
 Tel: 01937 833975
 Fax: 01937 833512

Client	St MARY'S COLLEGE TWICKENHAM		
Project	MAIN BIN STORE RE-LOCATION		
Drawing	SITE PLAN SHOWING DISTRIBUTED BIN STORE LOCATIONS		
Date	Scale	Drawn by	Checked by
04/09/03	1/1250	JB	

Project No	Drawing No	Revision
03732	L(0)8	A

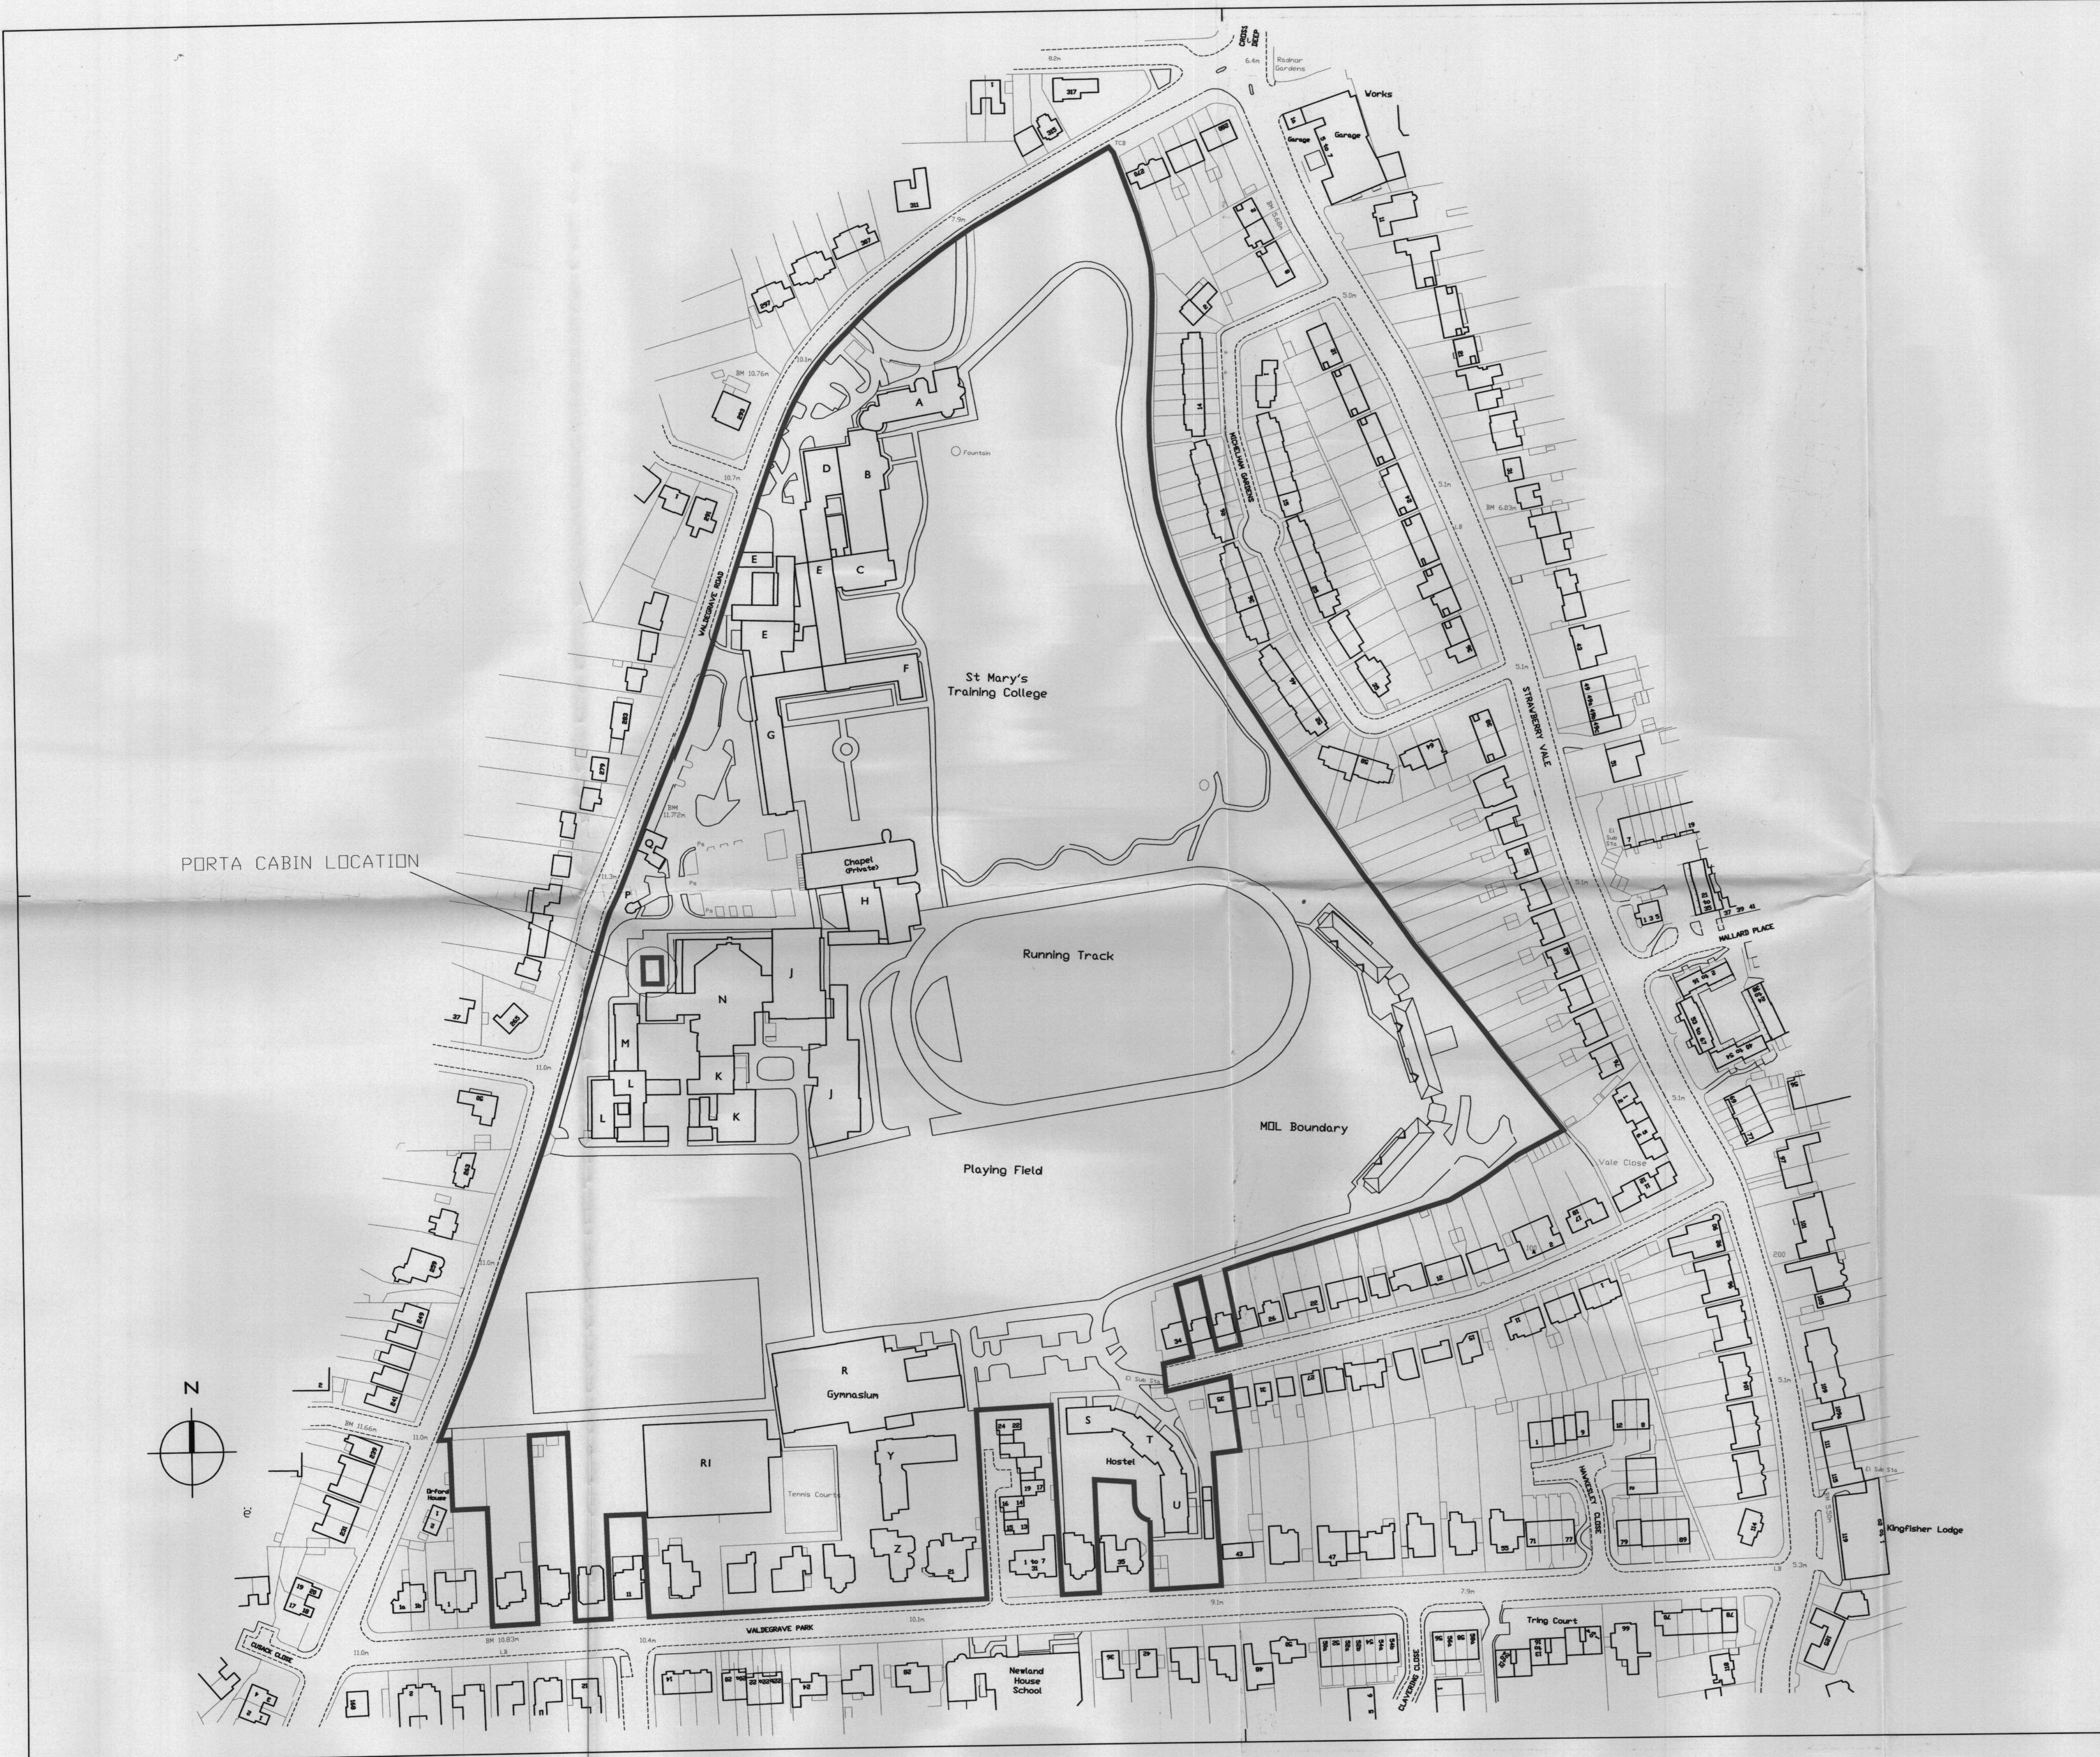

PORTA CABIN LOCATION

