


04/2929/HOT  
04/2929/HOT

© EnglishHaus 1996. This drawing must not be reproduced in part or whole without prior written consent. All copyright rights are reserved. DO NOT scale from this drawing. Check all dimensions on site prior to commencing work. IF IN DOUBT, ASK!


04/2929/HOT

Environmental Protection and Customer Services	
PLANNING	02/25/04
124 SEP 2004	
VIP	

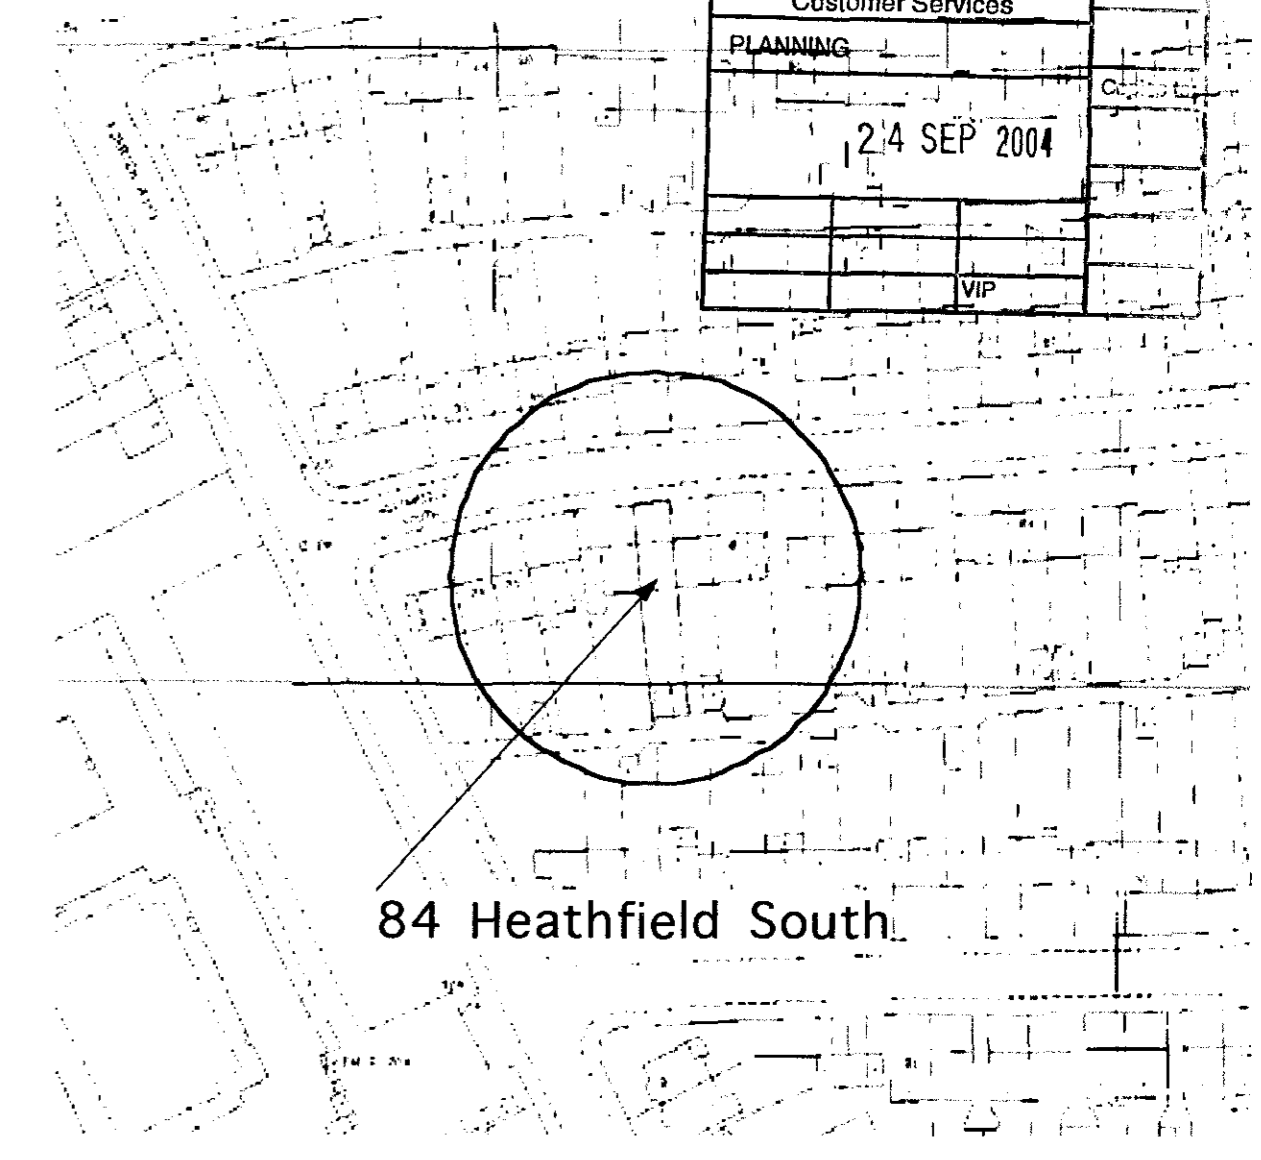

84 Heathfield South


Location Plan  
1:1250

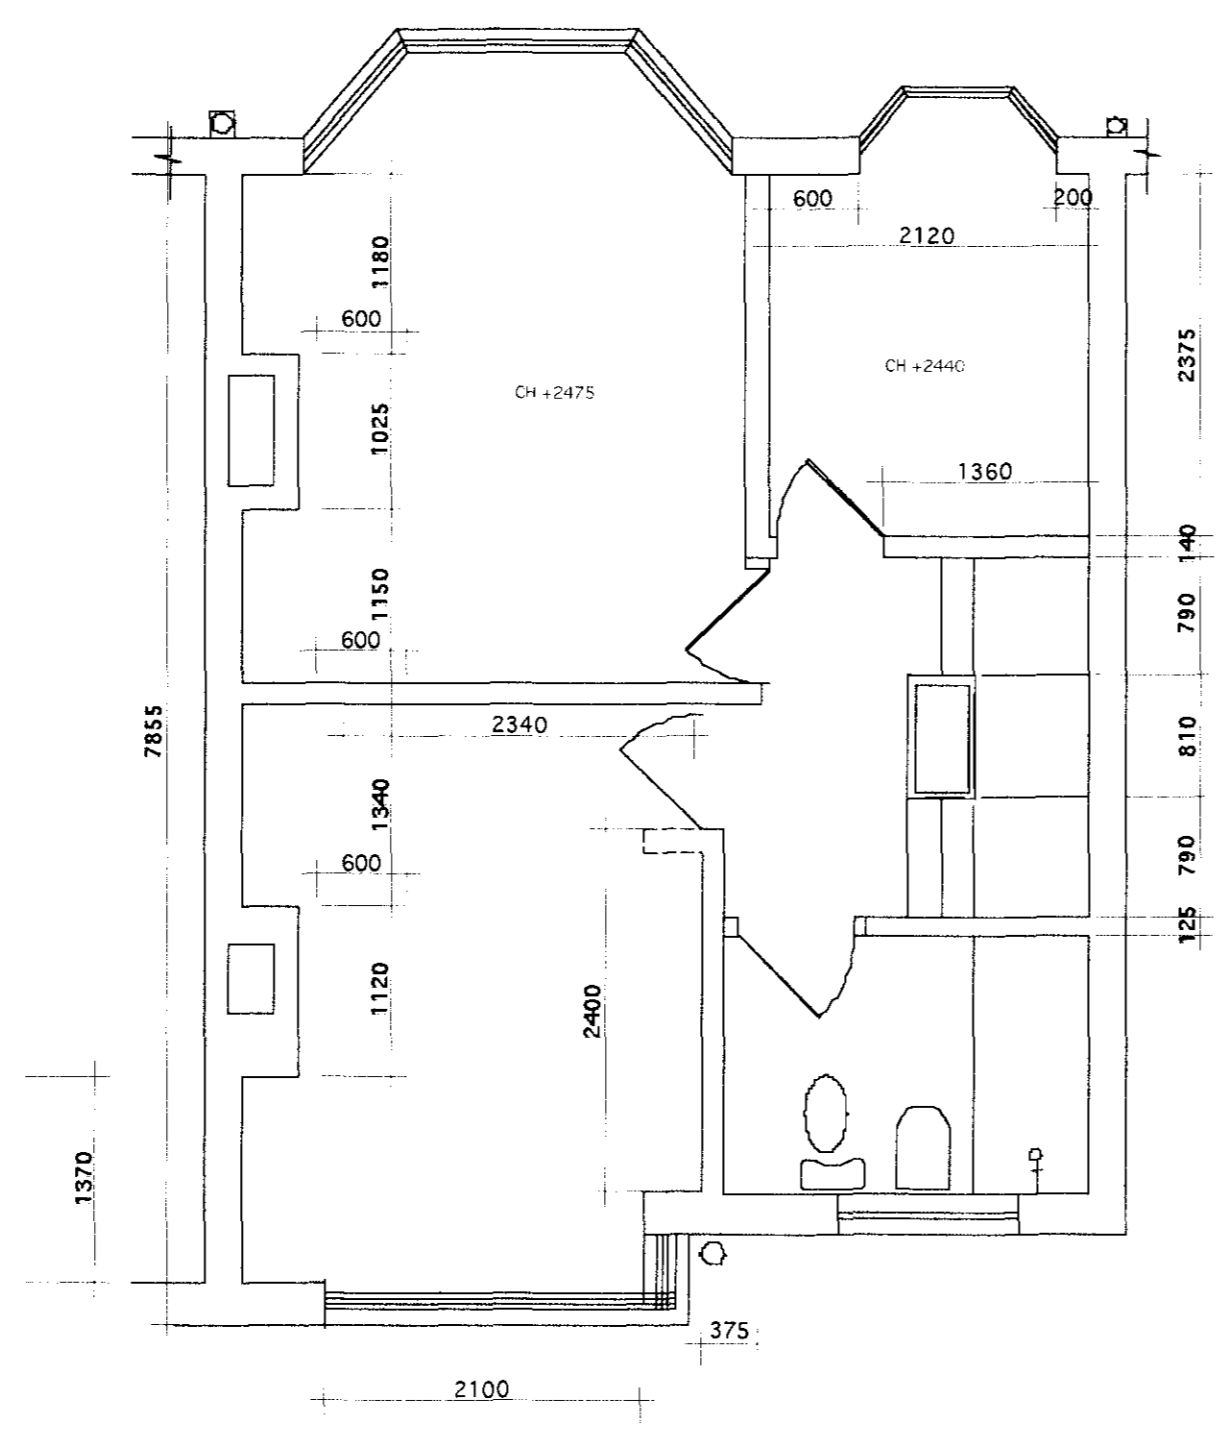




FIRST FLOOR PLAN



REAR ELEVATION

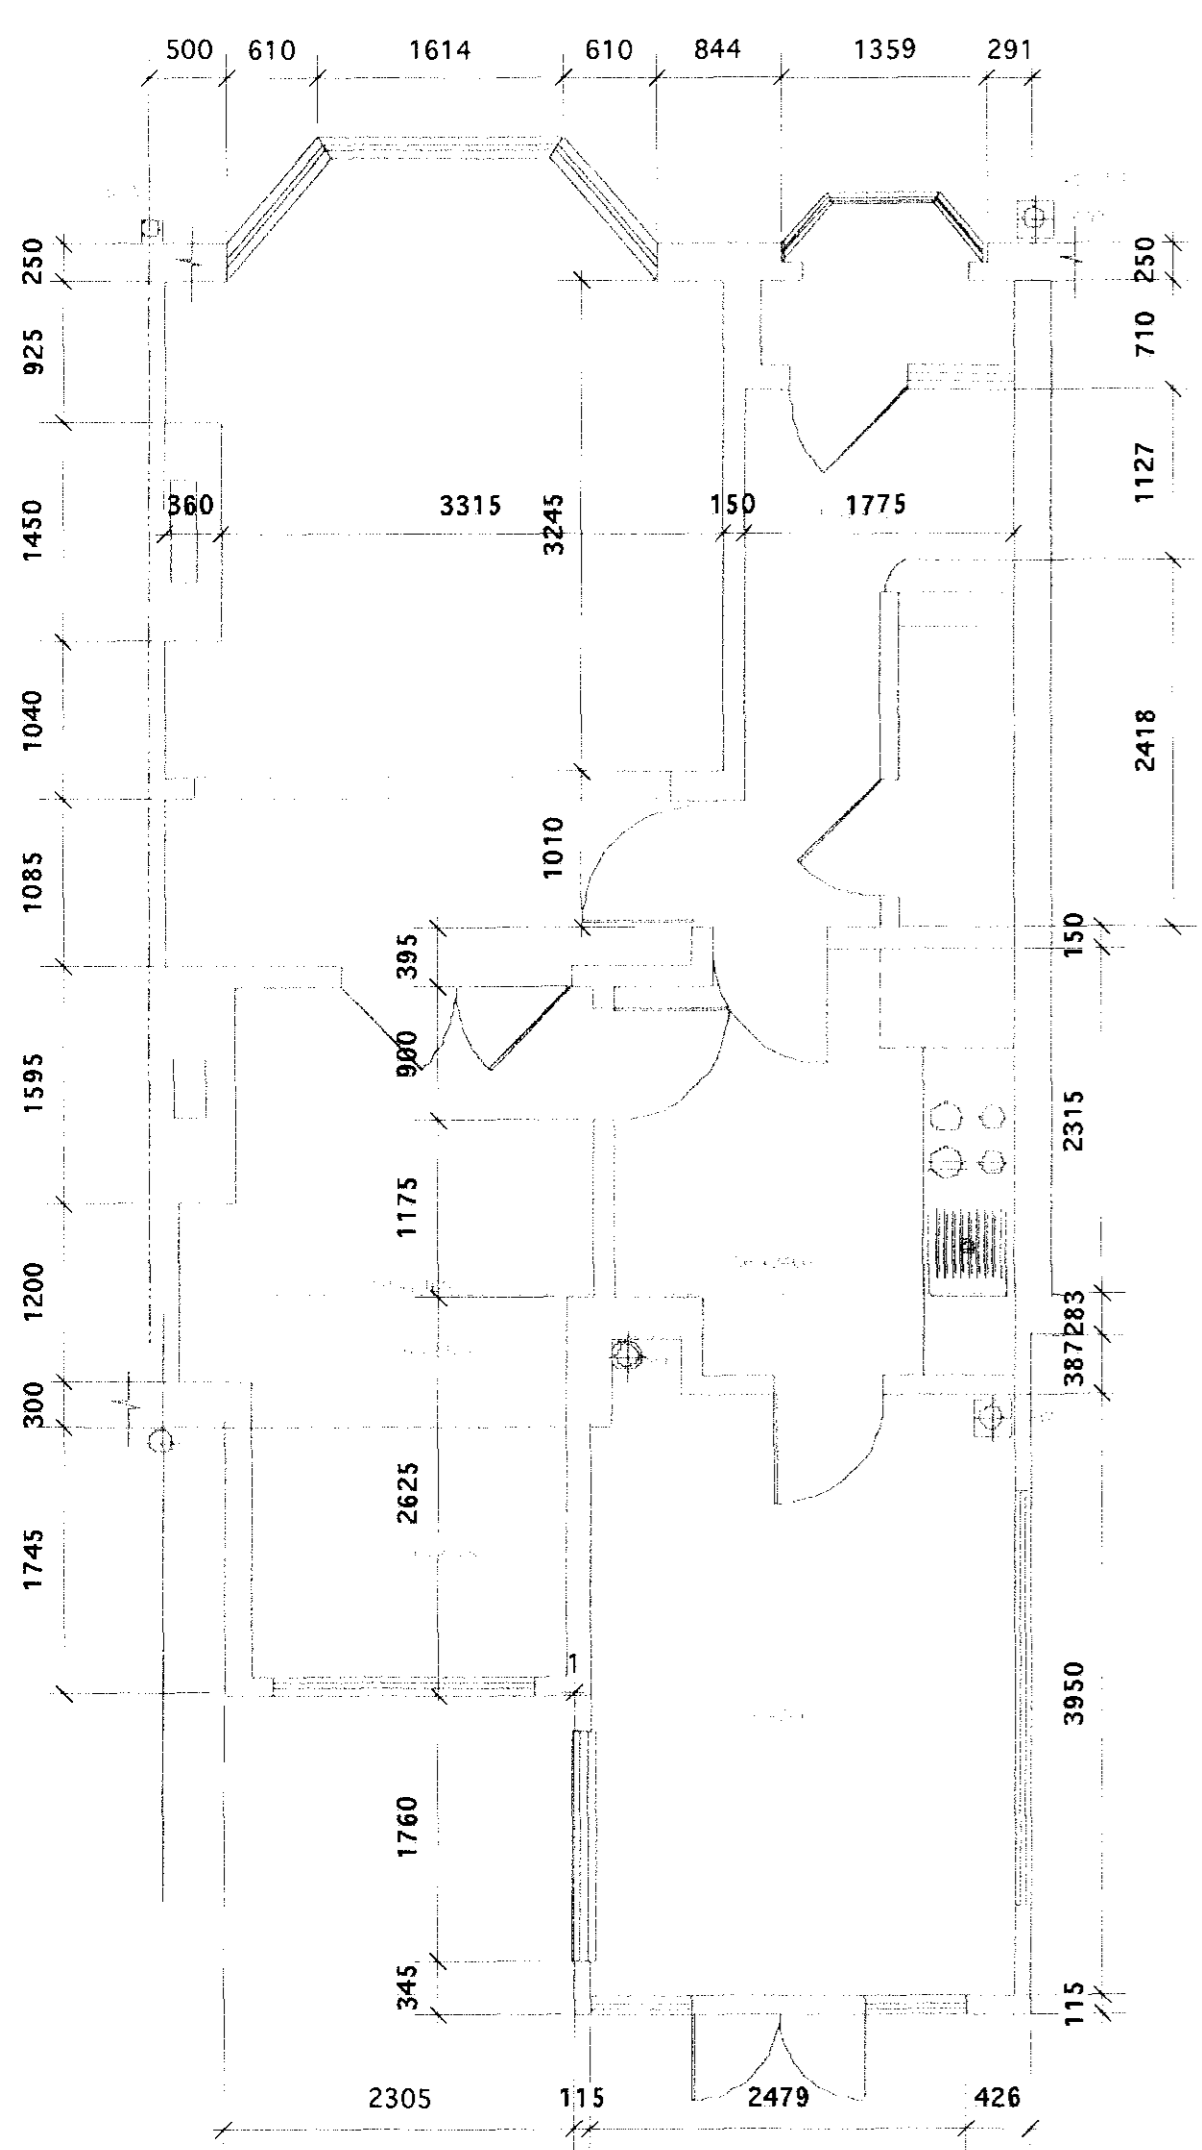


GROUND FLOOR PLAN

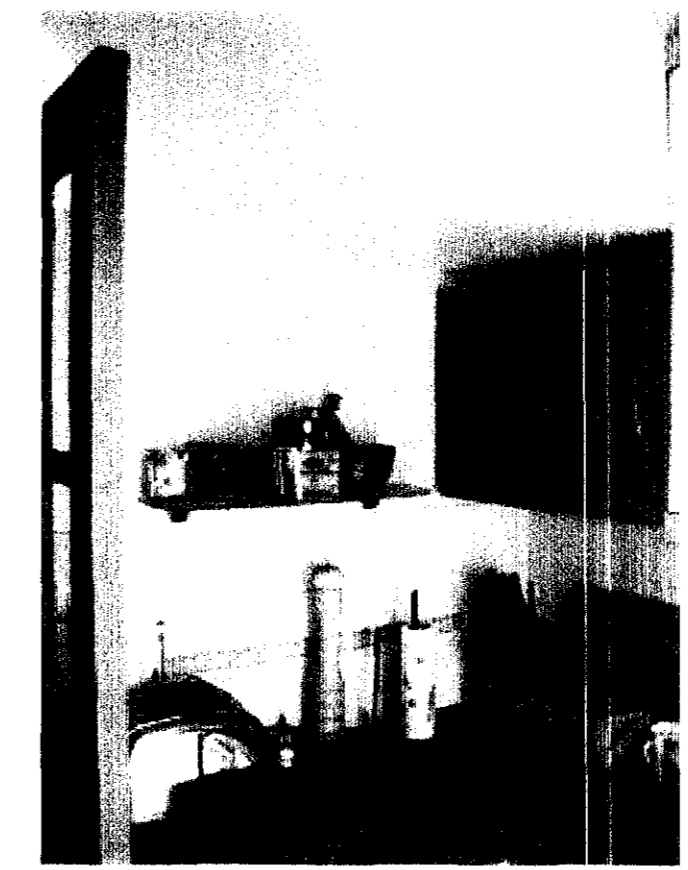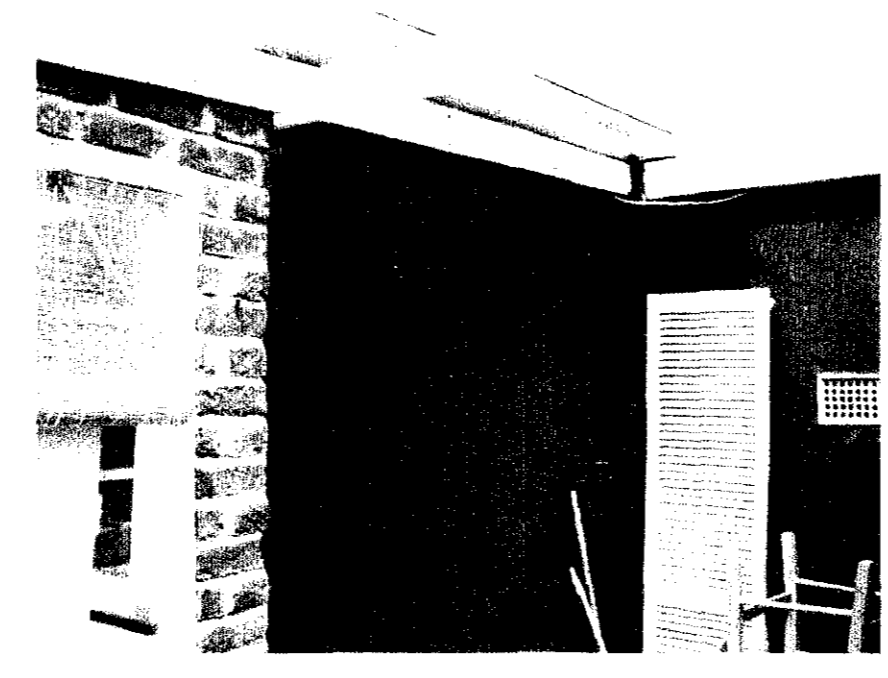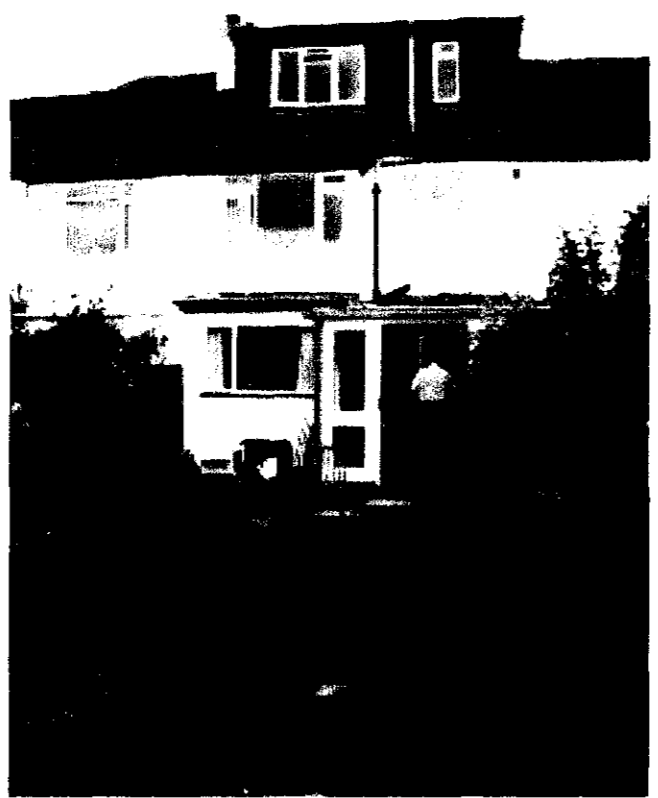

A Amendment information survey following site visit July 04  
Revisions:

Client:  
MR Gary Monk Esq

Title:  
EXISTING SURVEY  
Gary Monk  
84 Heathfield South  
Twickenham  
Middx  
Home Tel 8892 7053

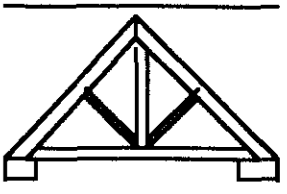

**ENGLISHHAUS**  
Tel: +44 (0) 181 255 0595  
Fax: +44 (0) 181 287 3441

Scale: 1:50 & 1:1250  
Date:  
Number: EH.2513/01

**ENGLISHHAUS LIMITED**  
© EnglishHaus 1995