


08 / 0225 / FUL

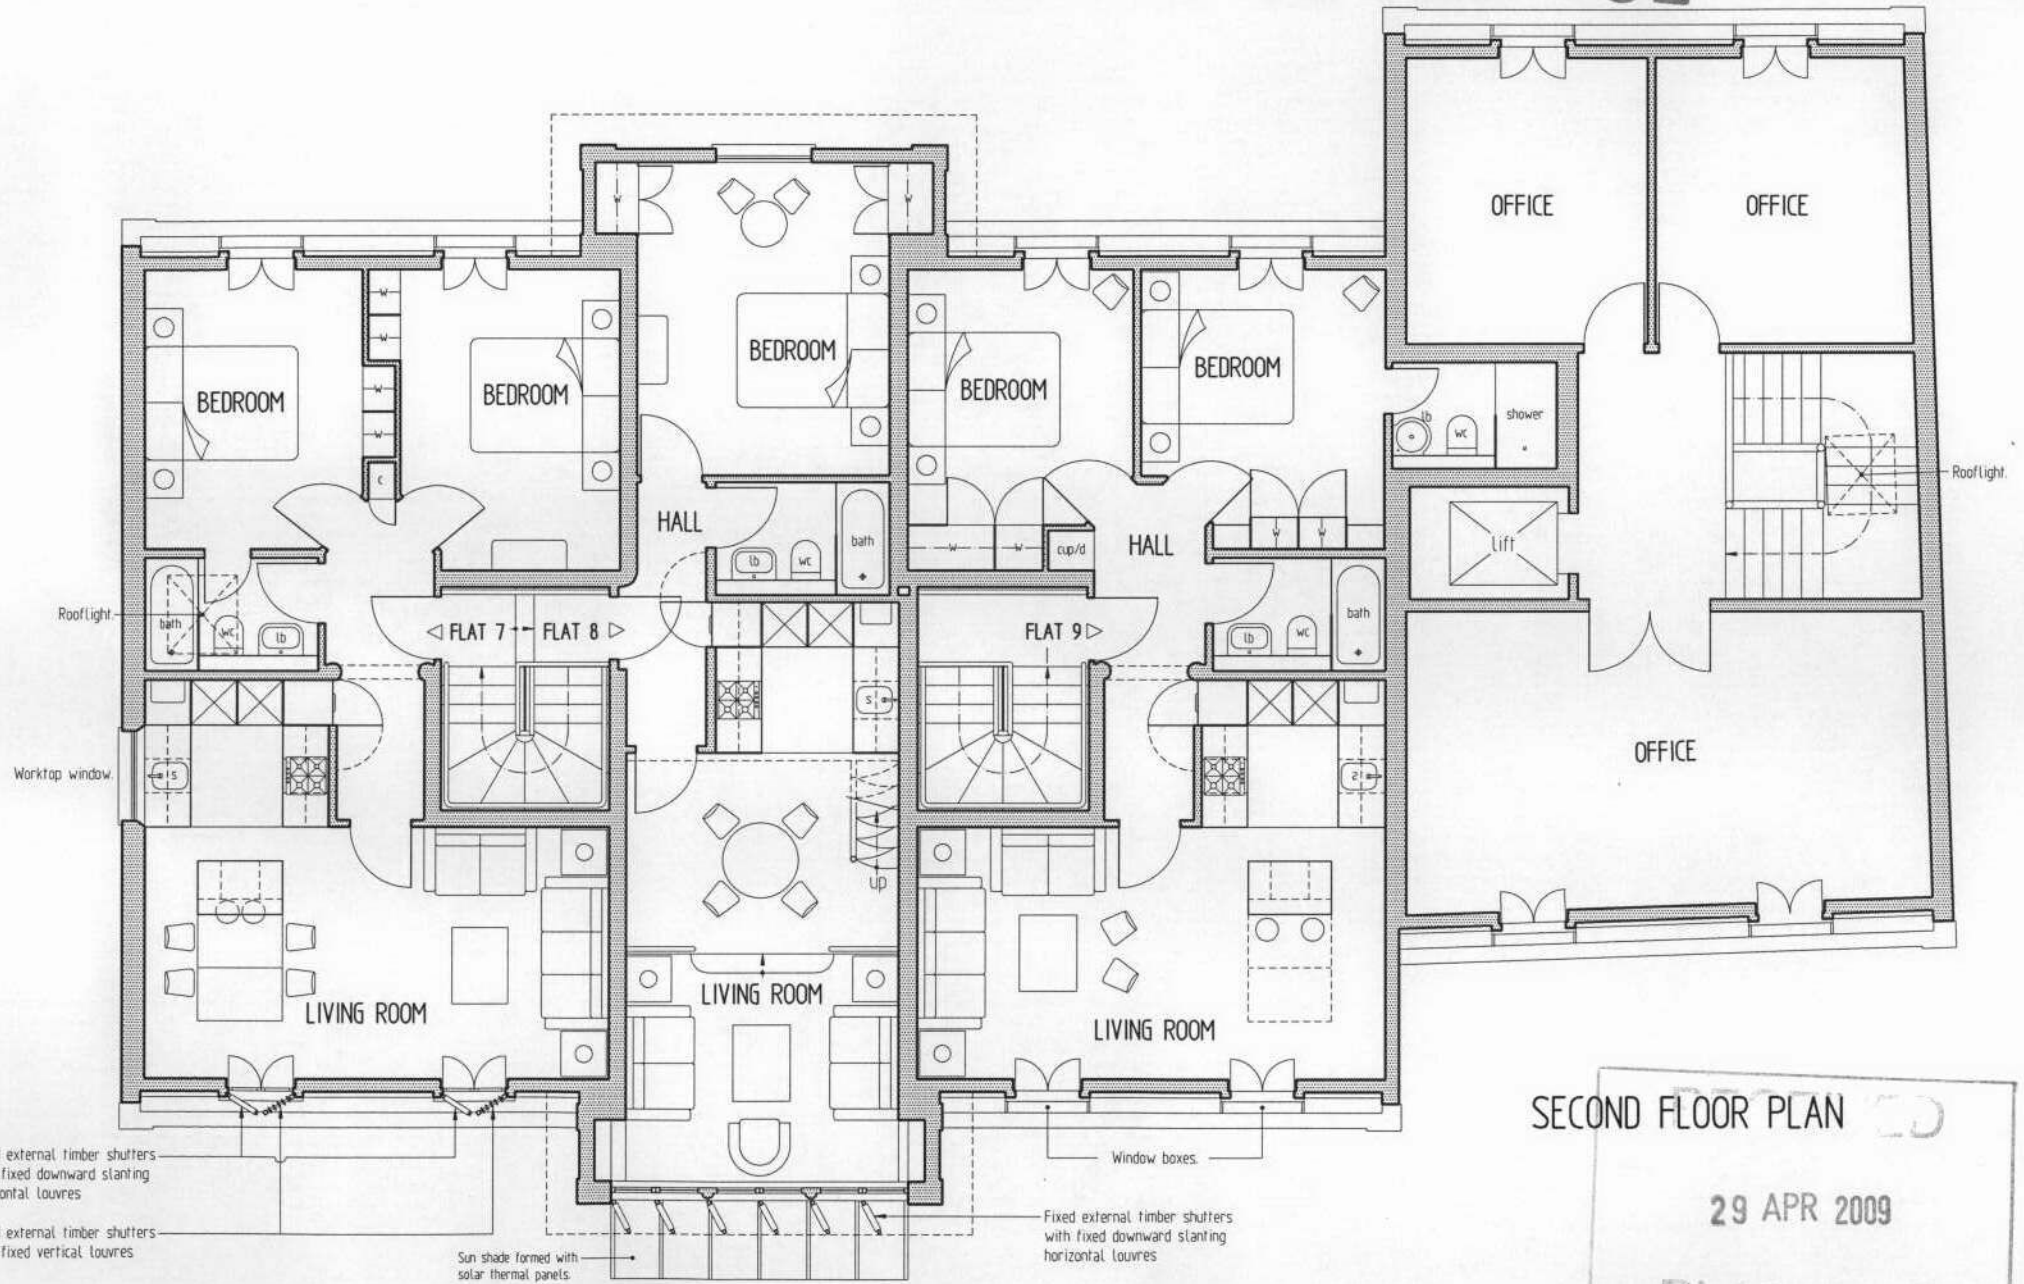

SECOND FLOOR PLAN

29 APR 2009

PLANNING

REAR-BLOCK

sma

scale 1:100 date April 2009

715 TP6x

stuart mead associates
The Studios, 3 Upham Park Road London W4 1PD
Telephone No 0208 742 8804 Fax No 0208 742 7060

POUPARTS YARD & 84A HAMPTON ROAD, TWICKENHAM