


Heritage LOTTERY FUNDED

THE DAMMERS & COMMONT WITH BRIDEY + HYTHE JIHOME ARCHITCH ED AS MINEY NOW THE LIBERT FOR TANKAGE ONES, THAN BY MENTION HO THIS PROJECT THE DAMMERS AND BY THE MACKINE THE DAMMERS AND THE STYLESS - MORE TO NORMED DINCHBOOKS ONES.

 

WALPOLE'S VILLA STRAWBERRY HILL HOUSE TILE HALL + STAIRCASE WEST ELEVATION AS EXISTING + AS PROPOSED


DWG NO

SCALE 1:50@A3 DATE OCT 2008

PETER INSKIP + PETER JENKINS ARCHITECTS L' 19 - 23 WHITE LION STREET LONDON N1 9P TELEPHONE 020 7633 4002 FAX 020 7276 534



- S1 RL1-4: Dismontle 1860s laylights set aside for interpretation use.
- Dismantle 1860s enrichments to ceilings,
   G9 F7 S1 comice and doors for
   Interpretation/educational use.
- 3 Dismantle 1950s window frames: G9 W1, G9 W2, F5 W1 to store.
- Carefully lift encaustic tile floor laid in 1959 and set aside for reinterpretation in G3 pantry. Remove 1958 concrete slab to allow repair structural oak frame and facilitate installation of under floor heating.
- 5 S1 RL1-4: New ook quatrefoil laylights to match S3 W1 with new imitation Crown glass.

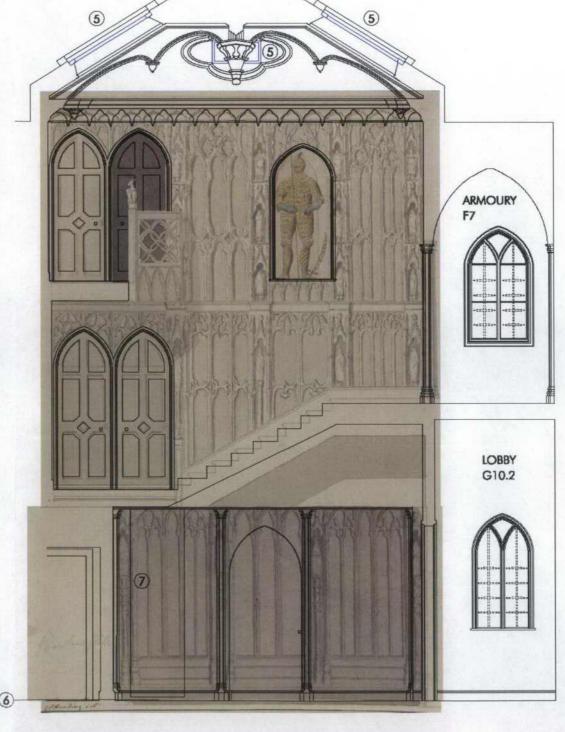

- HALL + STAIRCASE
  WEST ELEVATION AS PROPOSED
- New terracotta hexagonal tiles to floor based upon documentary evidence.
- New jib door to give access to architectural archeaology.

OFFICE COPY DO NOT REMUVE FROM FILE