

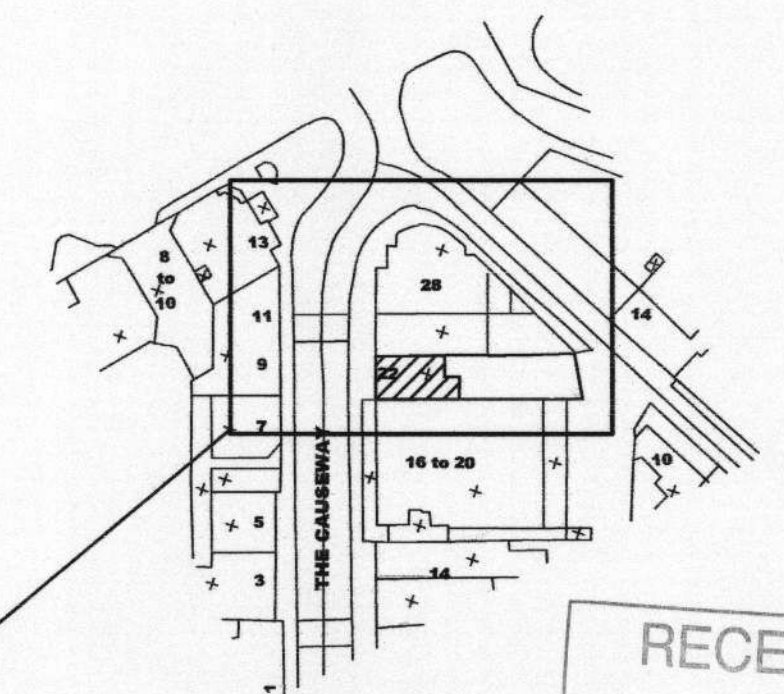


09/1983/FUL  
**NOTES**

THIS DRAWING IS THE COPYRIGHT OF THE ARCHITECT

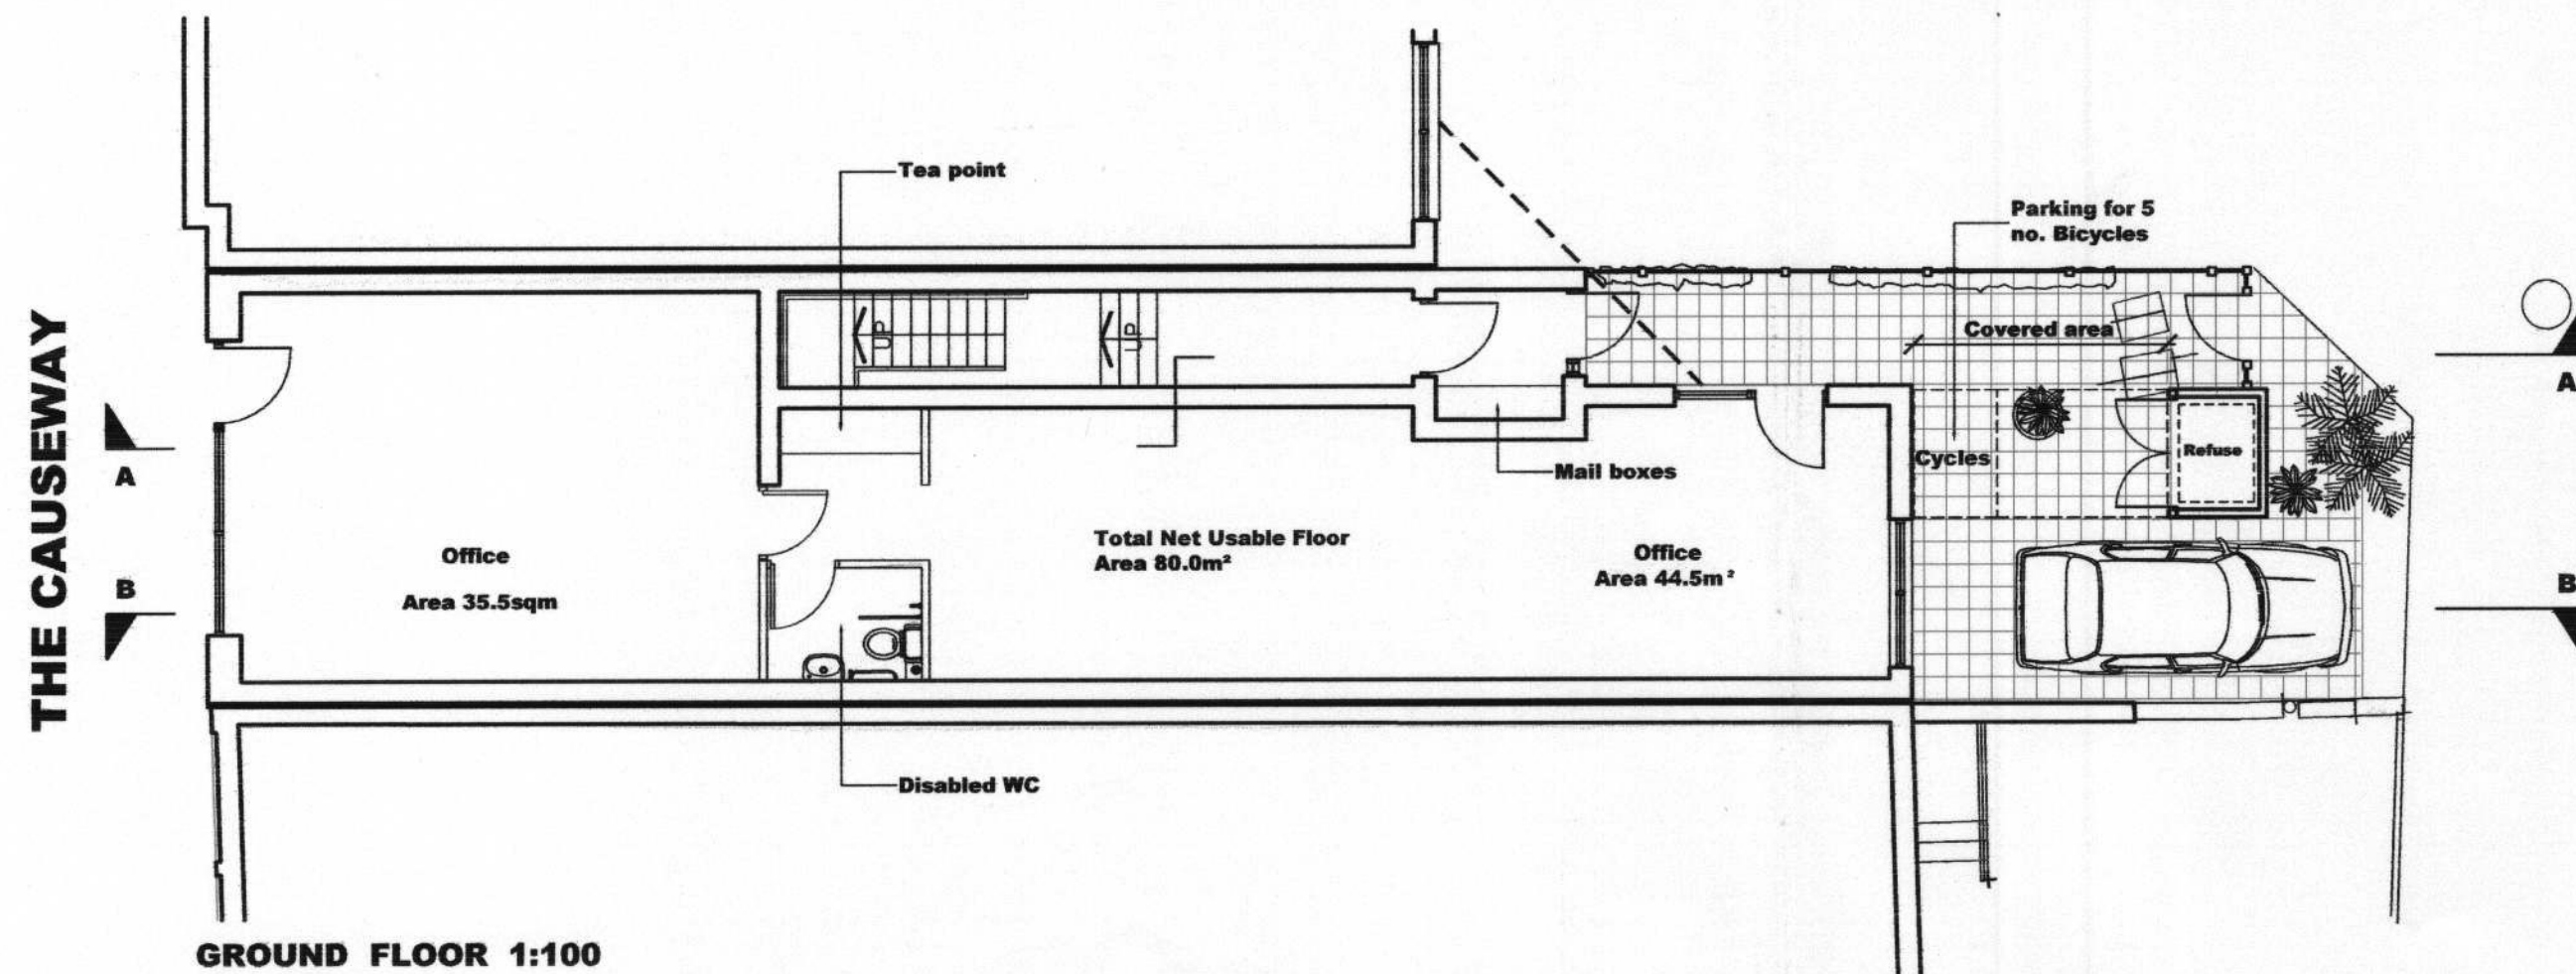

RECEIVED  
 24 JUL 2009

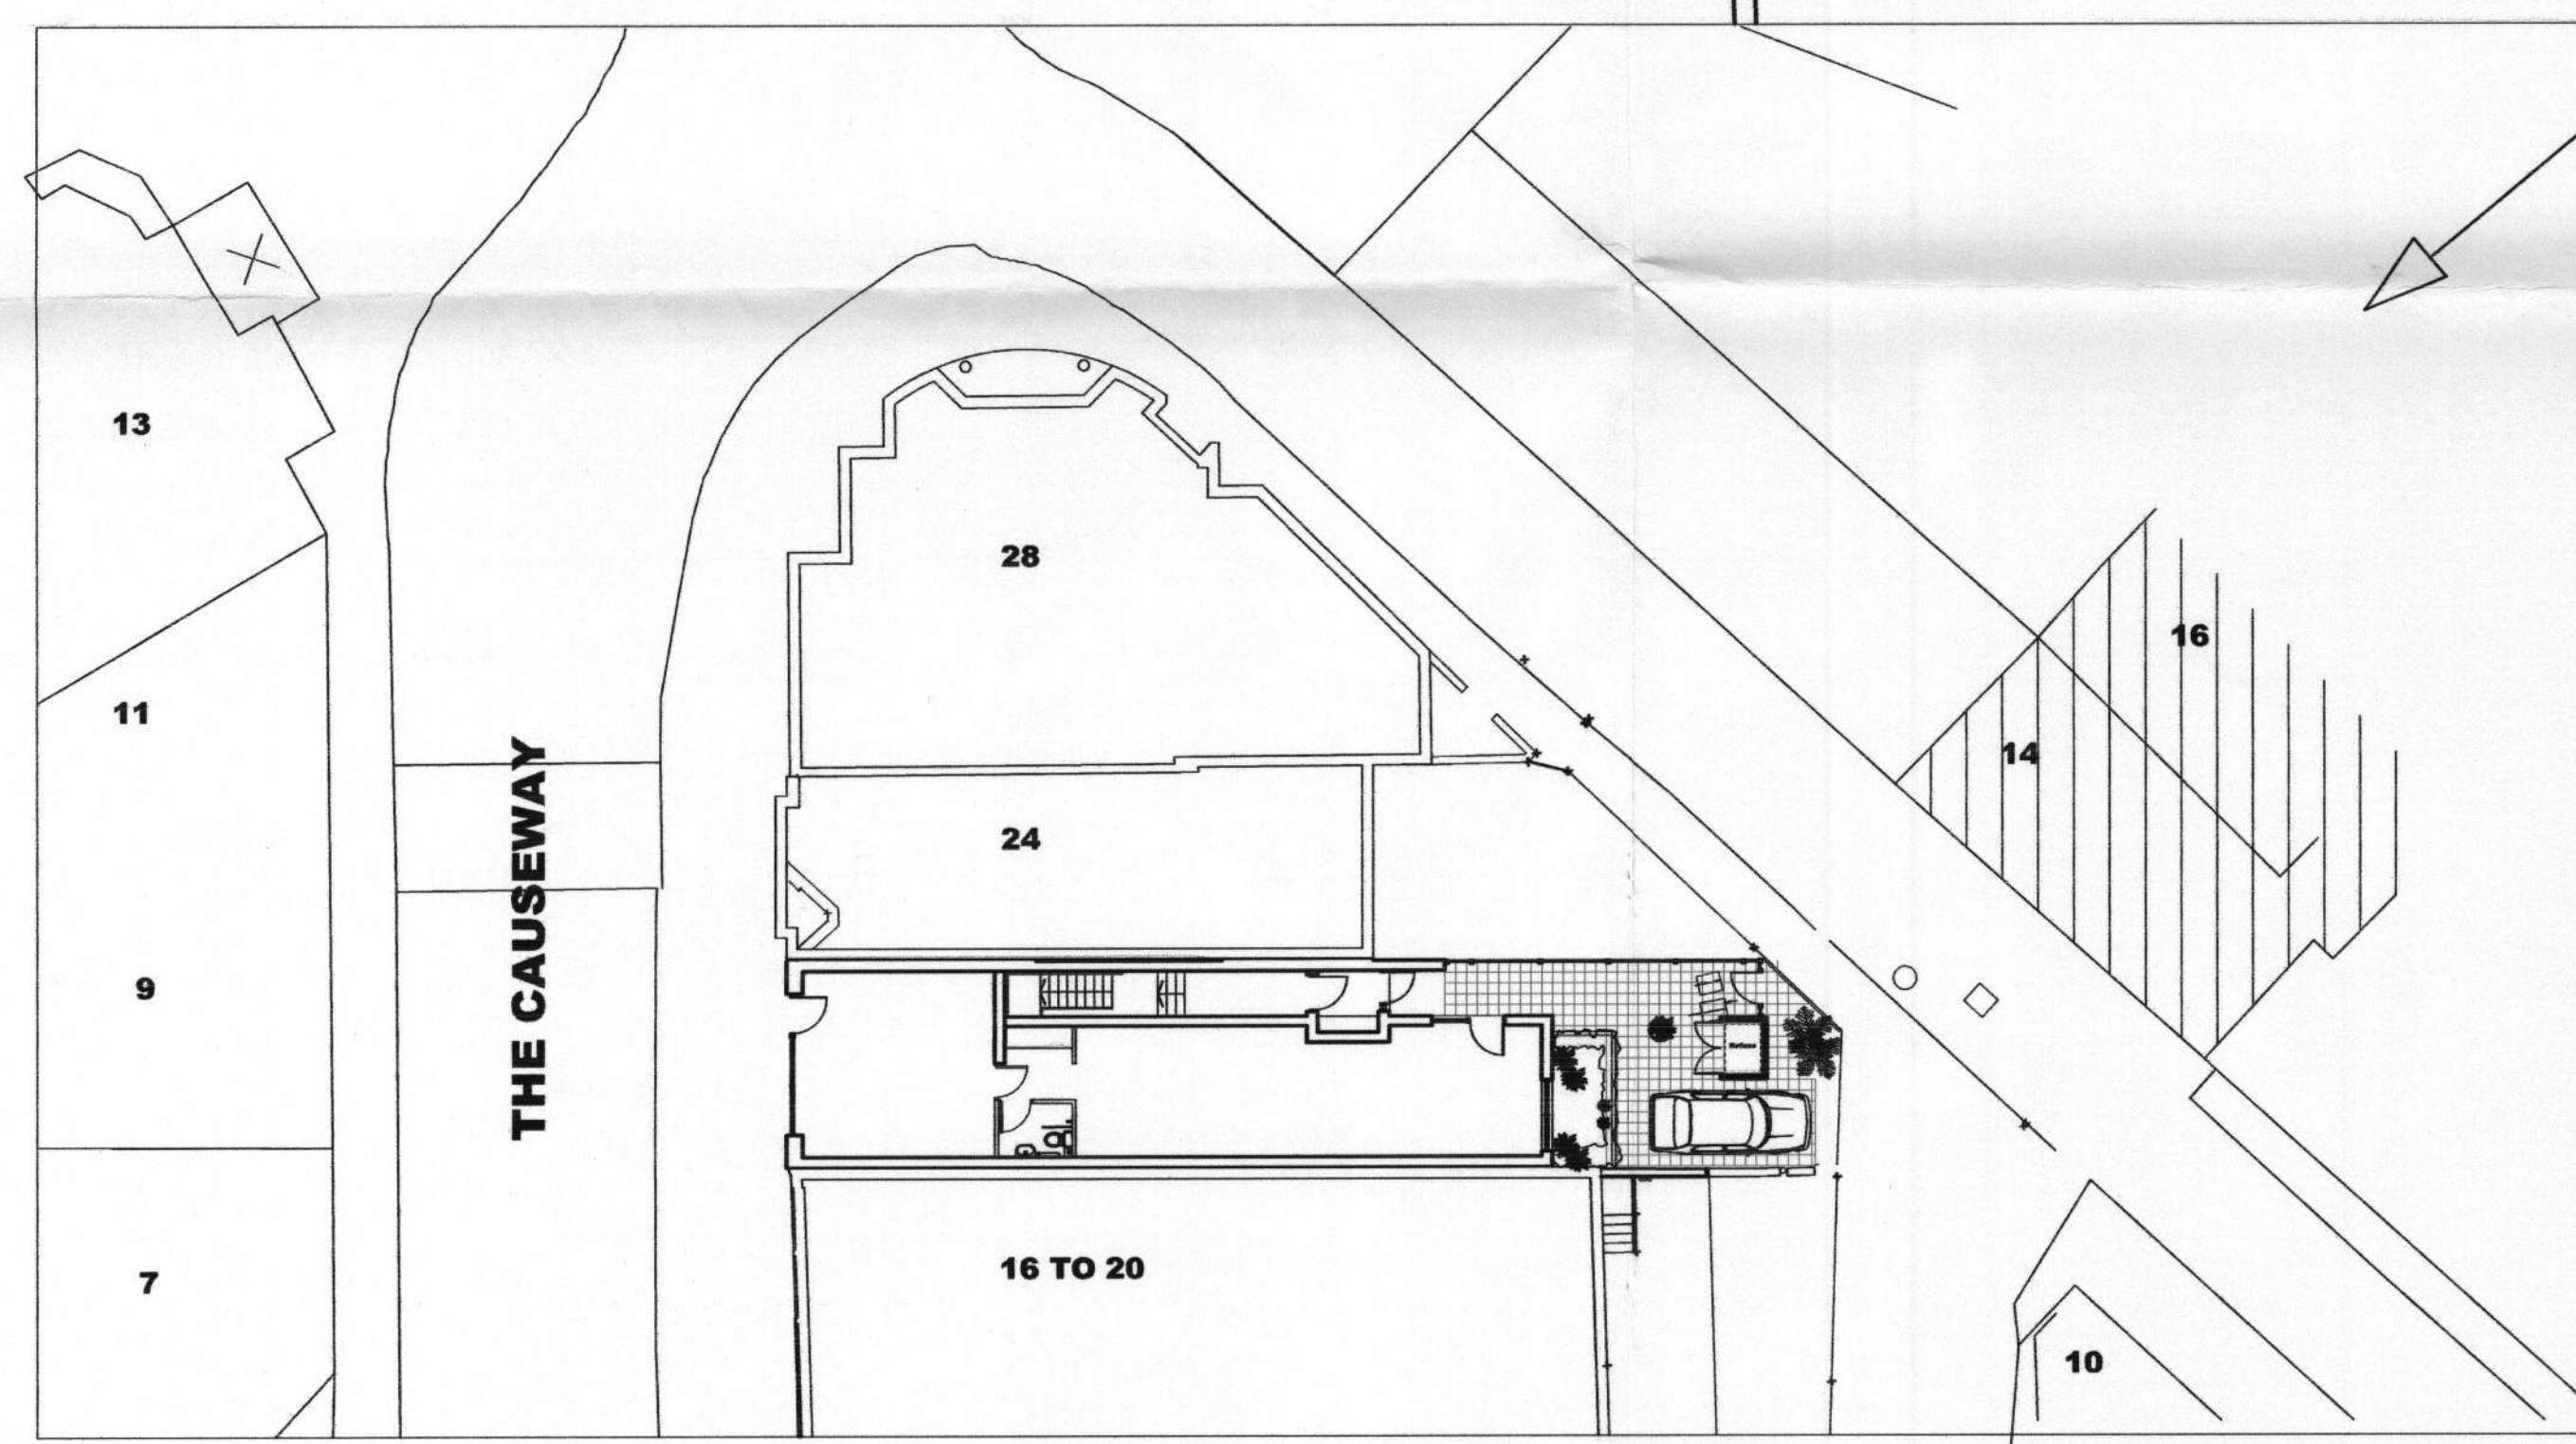

- C 13/07/09 Ground floor layout amended
- B 2/12/08 Client/Planning issue
- A 23/09/08 option 2

REV DATE DESCRIPTION

**htp**  
 architecture

RAYLEIGH HOUSE 2 RICHMOND HILL, RICHMOND, SURREY TW10 6QX  
 Tel: 0208 940 3323 Fax: 0208 948 4256 mail@htparchitecture.co.uk

PROJECT  
**22 THE CAUSEWAY**  
**TEDDINGTON**  
**TW11 0HF**

DRAWING TITLE  
**GROUND FLOOR PLAN**  
**AND SITE PLAN**  
**OPTION 2**

SCALE DATE DRAWN BY  
**1:100/1:200** SEP 2008  
 JOB No DRAWING No  
**07050** **PL/04 C**