


09/1983/FUL
NOTES



THIS DRAWING IS THE COPYRIGHT OF THE ARCHITECT

SCALE

 


ALL AREAS ARE SUBJECT TO FINAL CONSTRUCTION DESIGN.

**Area one bedroom flat 47 sqm
 Studio = 31.5 m2**

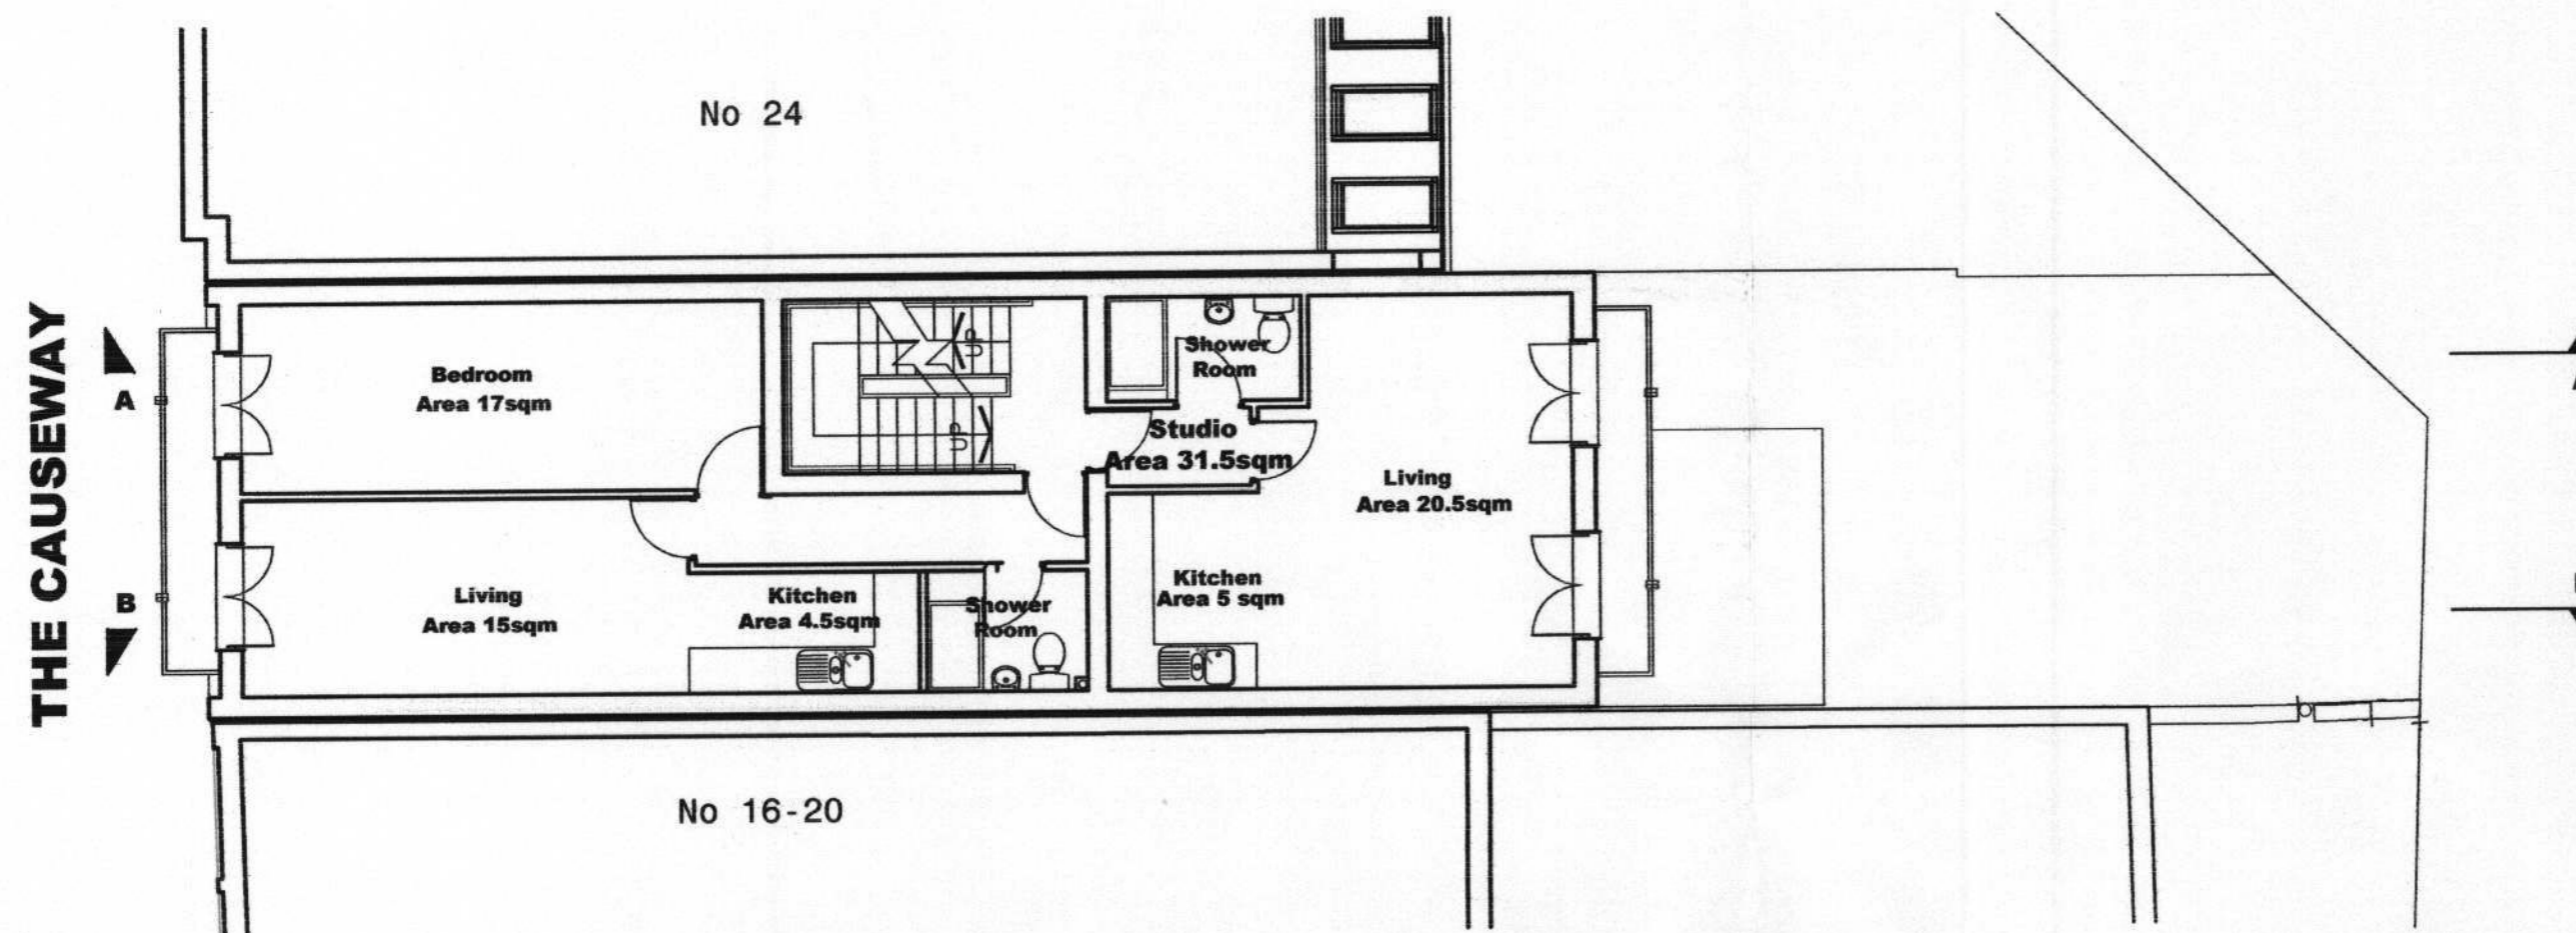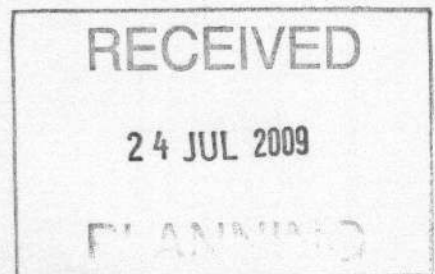

SECOND FLOOR

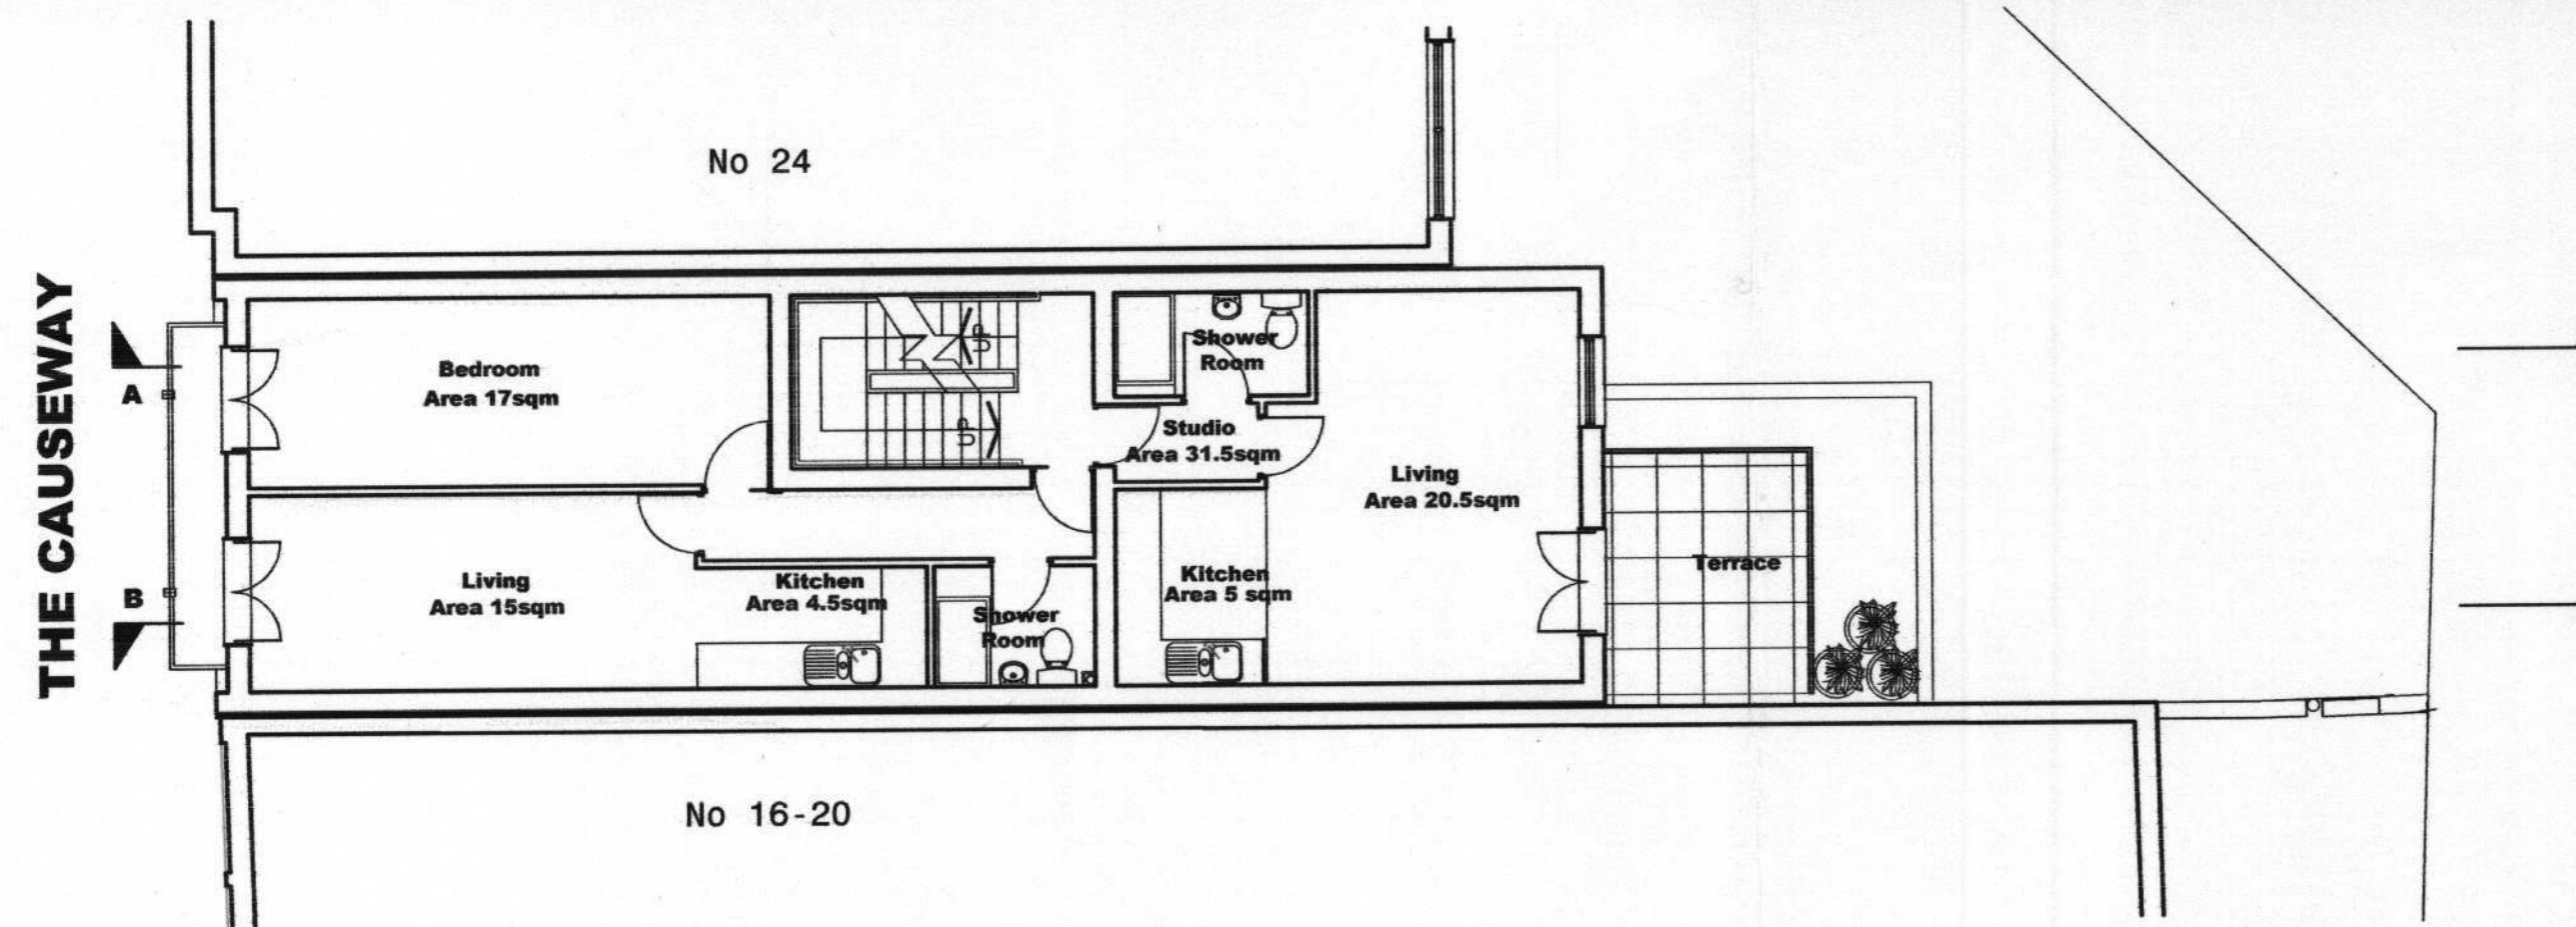

FIRST FLOOR

REV	DATE	DESCRIPTION
C	23/07/09	Ground floor foot print added
B	2/12/08	Client/Planning issue
A	23/09/08	option 2



RAYLEIGH HOUSE 2 RICHMOND HILL, RICHMOND, SURREY TW10 6QX
 Tel: 0208 940 3323 Fax: 0208 948 4256 mail@htparchitecture.co.uk

PROJECT
22 THE CAUSEWAY
TEDDINGTON
TW11 OHF

DRAWING TITLE
FIRST AND SECOND
FLOOR PLANS
OPTION 2

SCALE	DATE	DRAWN BY
1:100 at A2	SEP 2008	
JOB No		DRAWING No
07050		PL/05 C