


09/1983/FUL
NOTES



THIS DRAWING IS THE COPYRIGHT OF THE ARCHITECT

SCALE

 


ALL AREAS ARE SUBJECT TO FINAL CONSTRUCTION DESIGN.


Area one bedroom flat 47.0 sqm

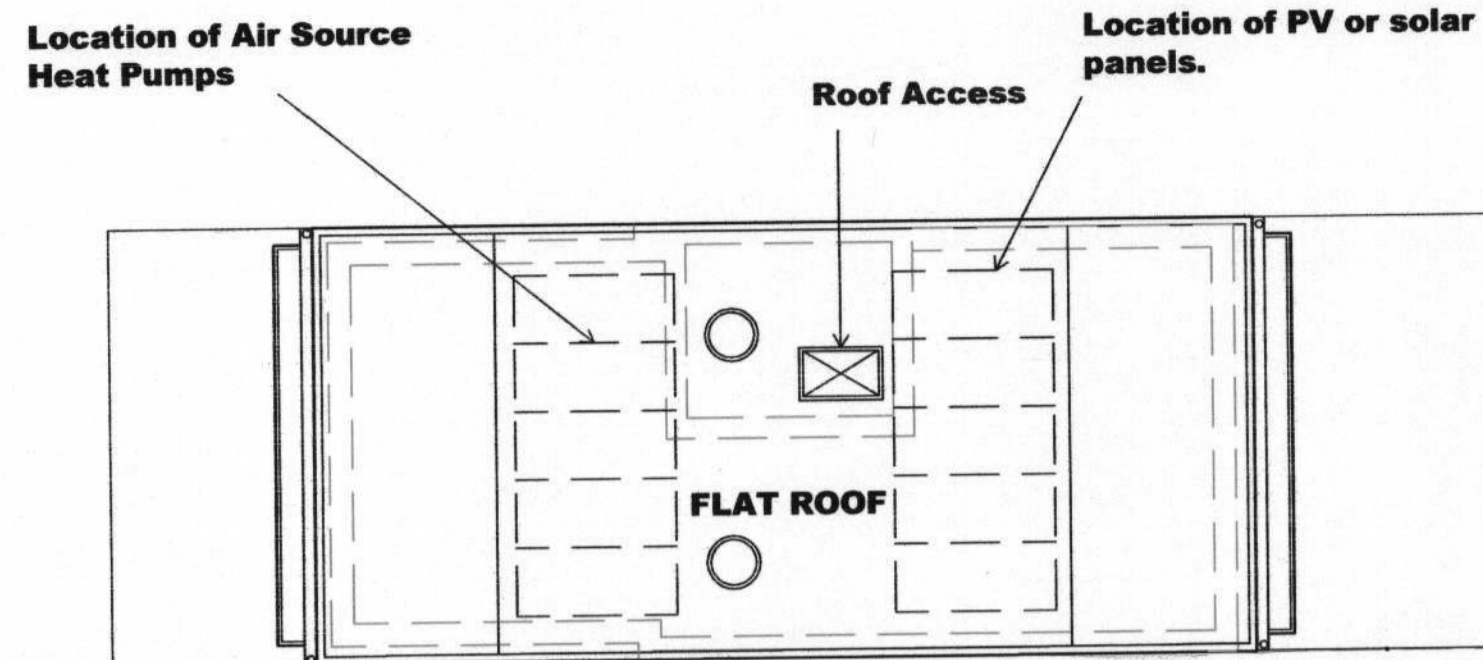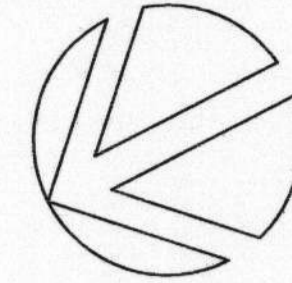

ROOF PLAN

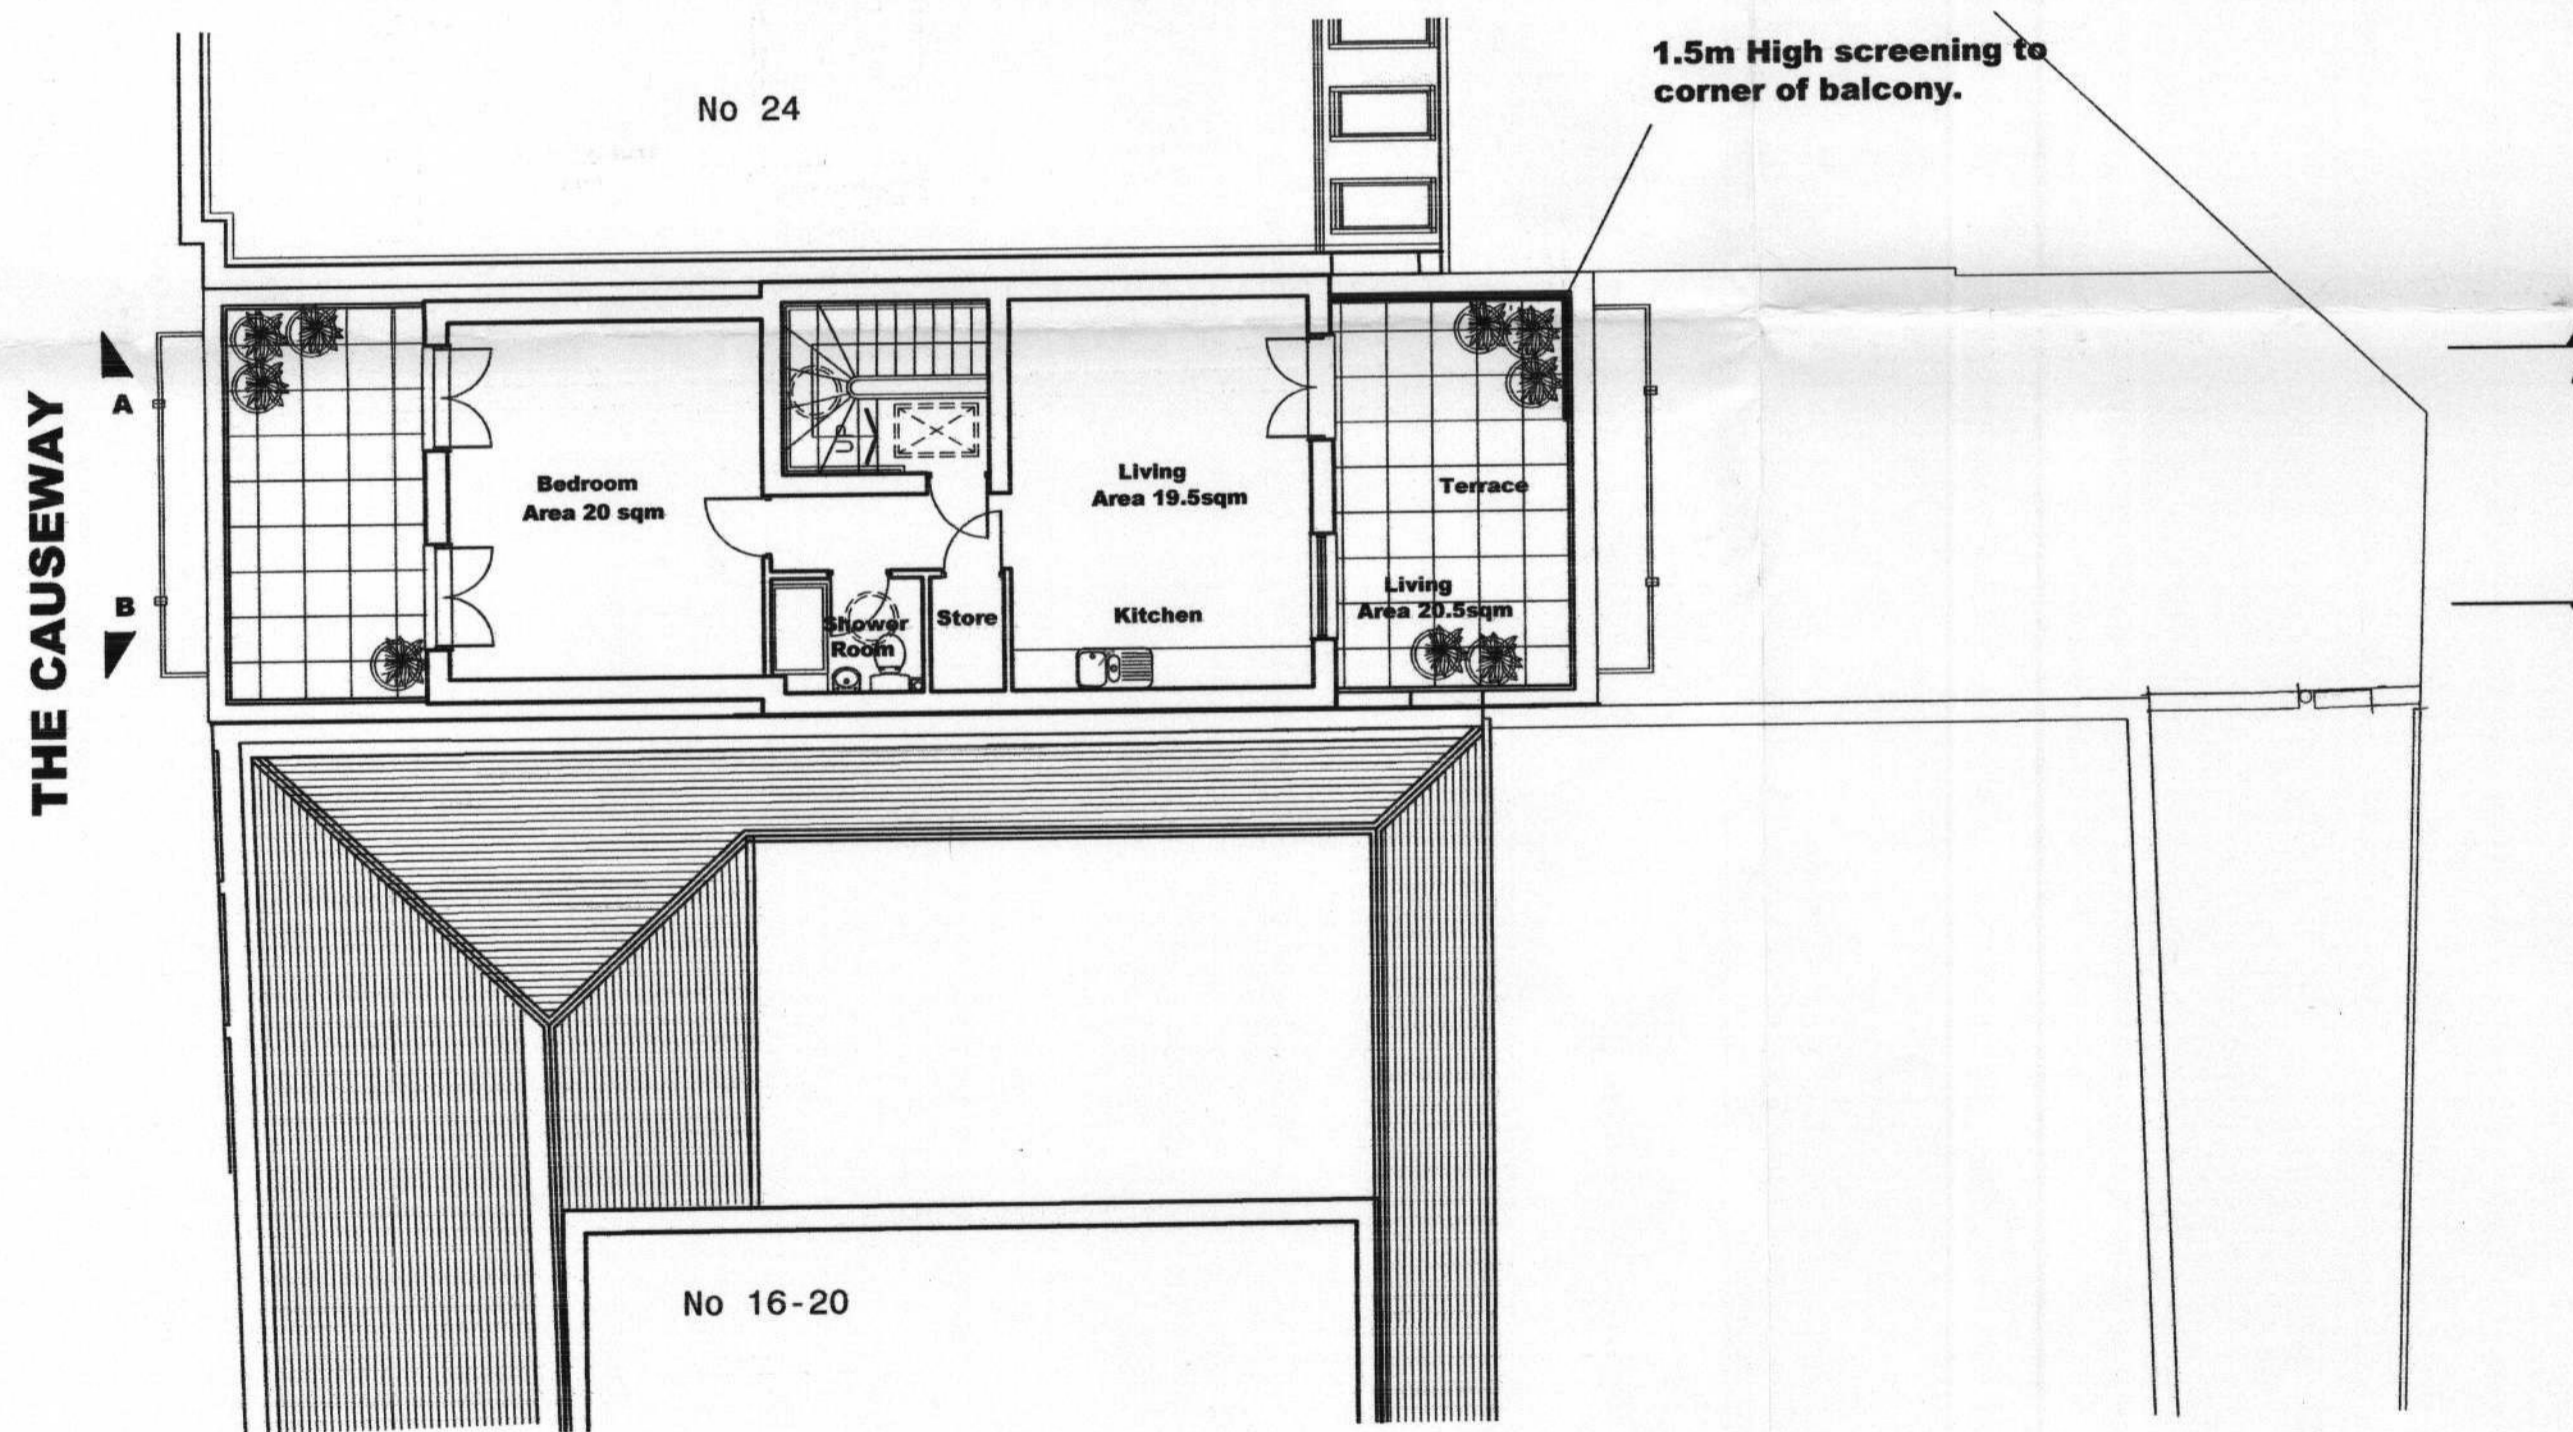

THIRD FLOOR

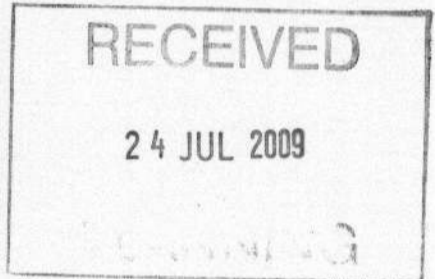

C	17/07/09	Roof Modified
B	2/12/08	Client/Planning issue
A	23/09/08	option 2

REV DATE DESCRIPTION



RAYLEIGH HOUSE 2 RICHMOND HILL, RICHMOND, SURREY TW10 6QX
Tel: 0208 940 3323 Fax: 0208 948 4256 mail@htparchitecture.co.uk

PROJECT
22 THE CAUSEWAY
TEDDINGTON
TW11 OHF

DRAWING TITLE
THIRD FLOOR AND
ROOF PLAN
OPTION 2

SCALE	DATE	DRAWN BY
1:100 at A2	SEP 2008	
JOB No	DRAWING No	
07050	PL/06 C	