


09/1983/FUL
NOTES

THIS DRAWING IS THE COPYRIGHT OF THE ARCHITECT

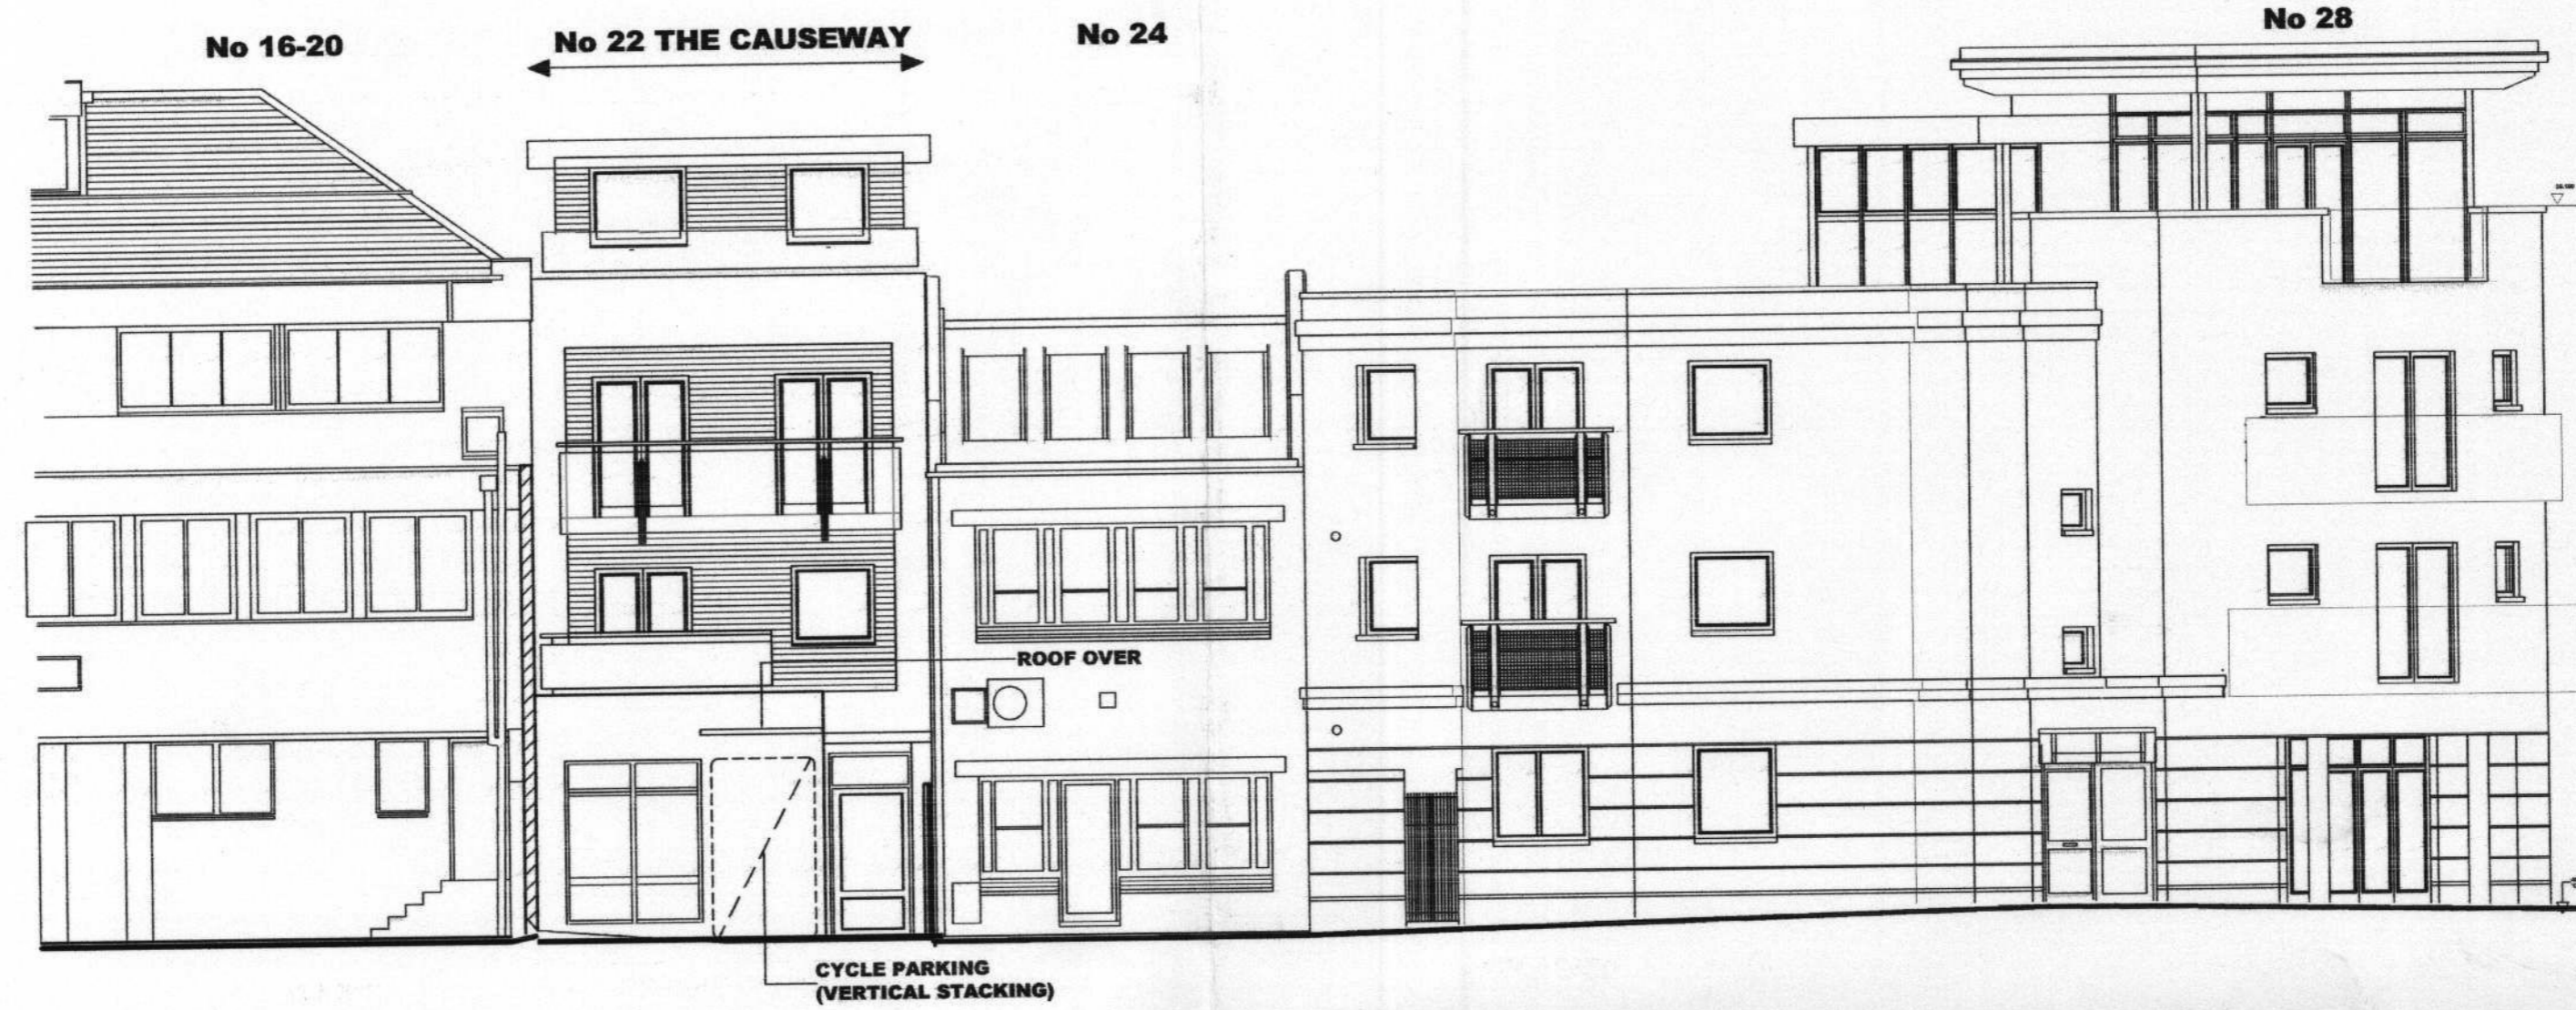

RECEIVED
24 JUL 2009
PLANNING

SOUTH ELEVATION - MIDDLE LANE



NORTH ELEVATION- THE CAUSEWAY

- C 13/07/09 Ground floor layout amended
- B 2/12/08 Client/Planning issue
- A 23/09/08 option 2

REV DATE DESCRIPTION



RAYLEIGH HOUSE 2 RICHMOND HILL, RICHMOND, SURREY TW10 6QX
Tel: 0208 940 3323 Fax: 0208 948 4256 mail@htparchitecture.co.uk

PROJECT
22 THE CAUSEWAY
TEDDINGTON
TW11 OHF

DRAWING TITLE
PROPOSED ELEVATIONS
OPTION 2

SCALE	DATE	DRAWN BY
1:100 at A2	SEP 2008	
JOB No		DRAWING No
07050		PL/07 C