


09/1983/FUL
NOTES

THIS DRAWING IS THE COPYRIGHT OF THE ARCHITECT

SCALE



RECEIVED
24 JUL 2009
PLANNING

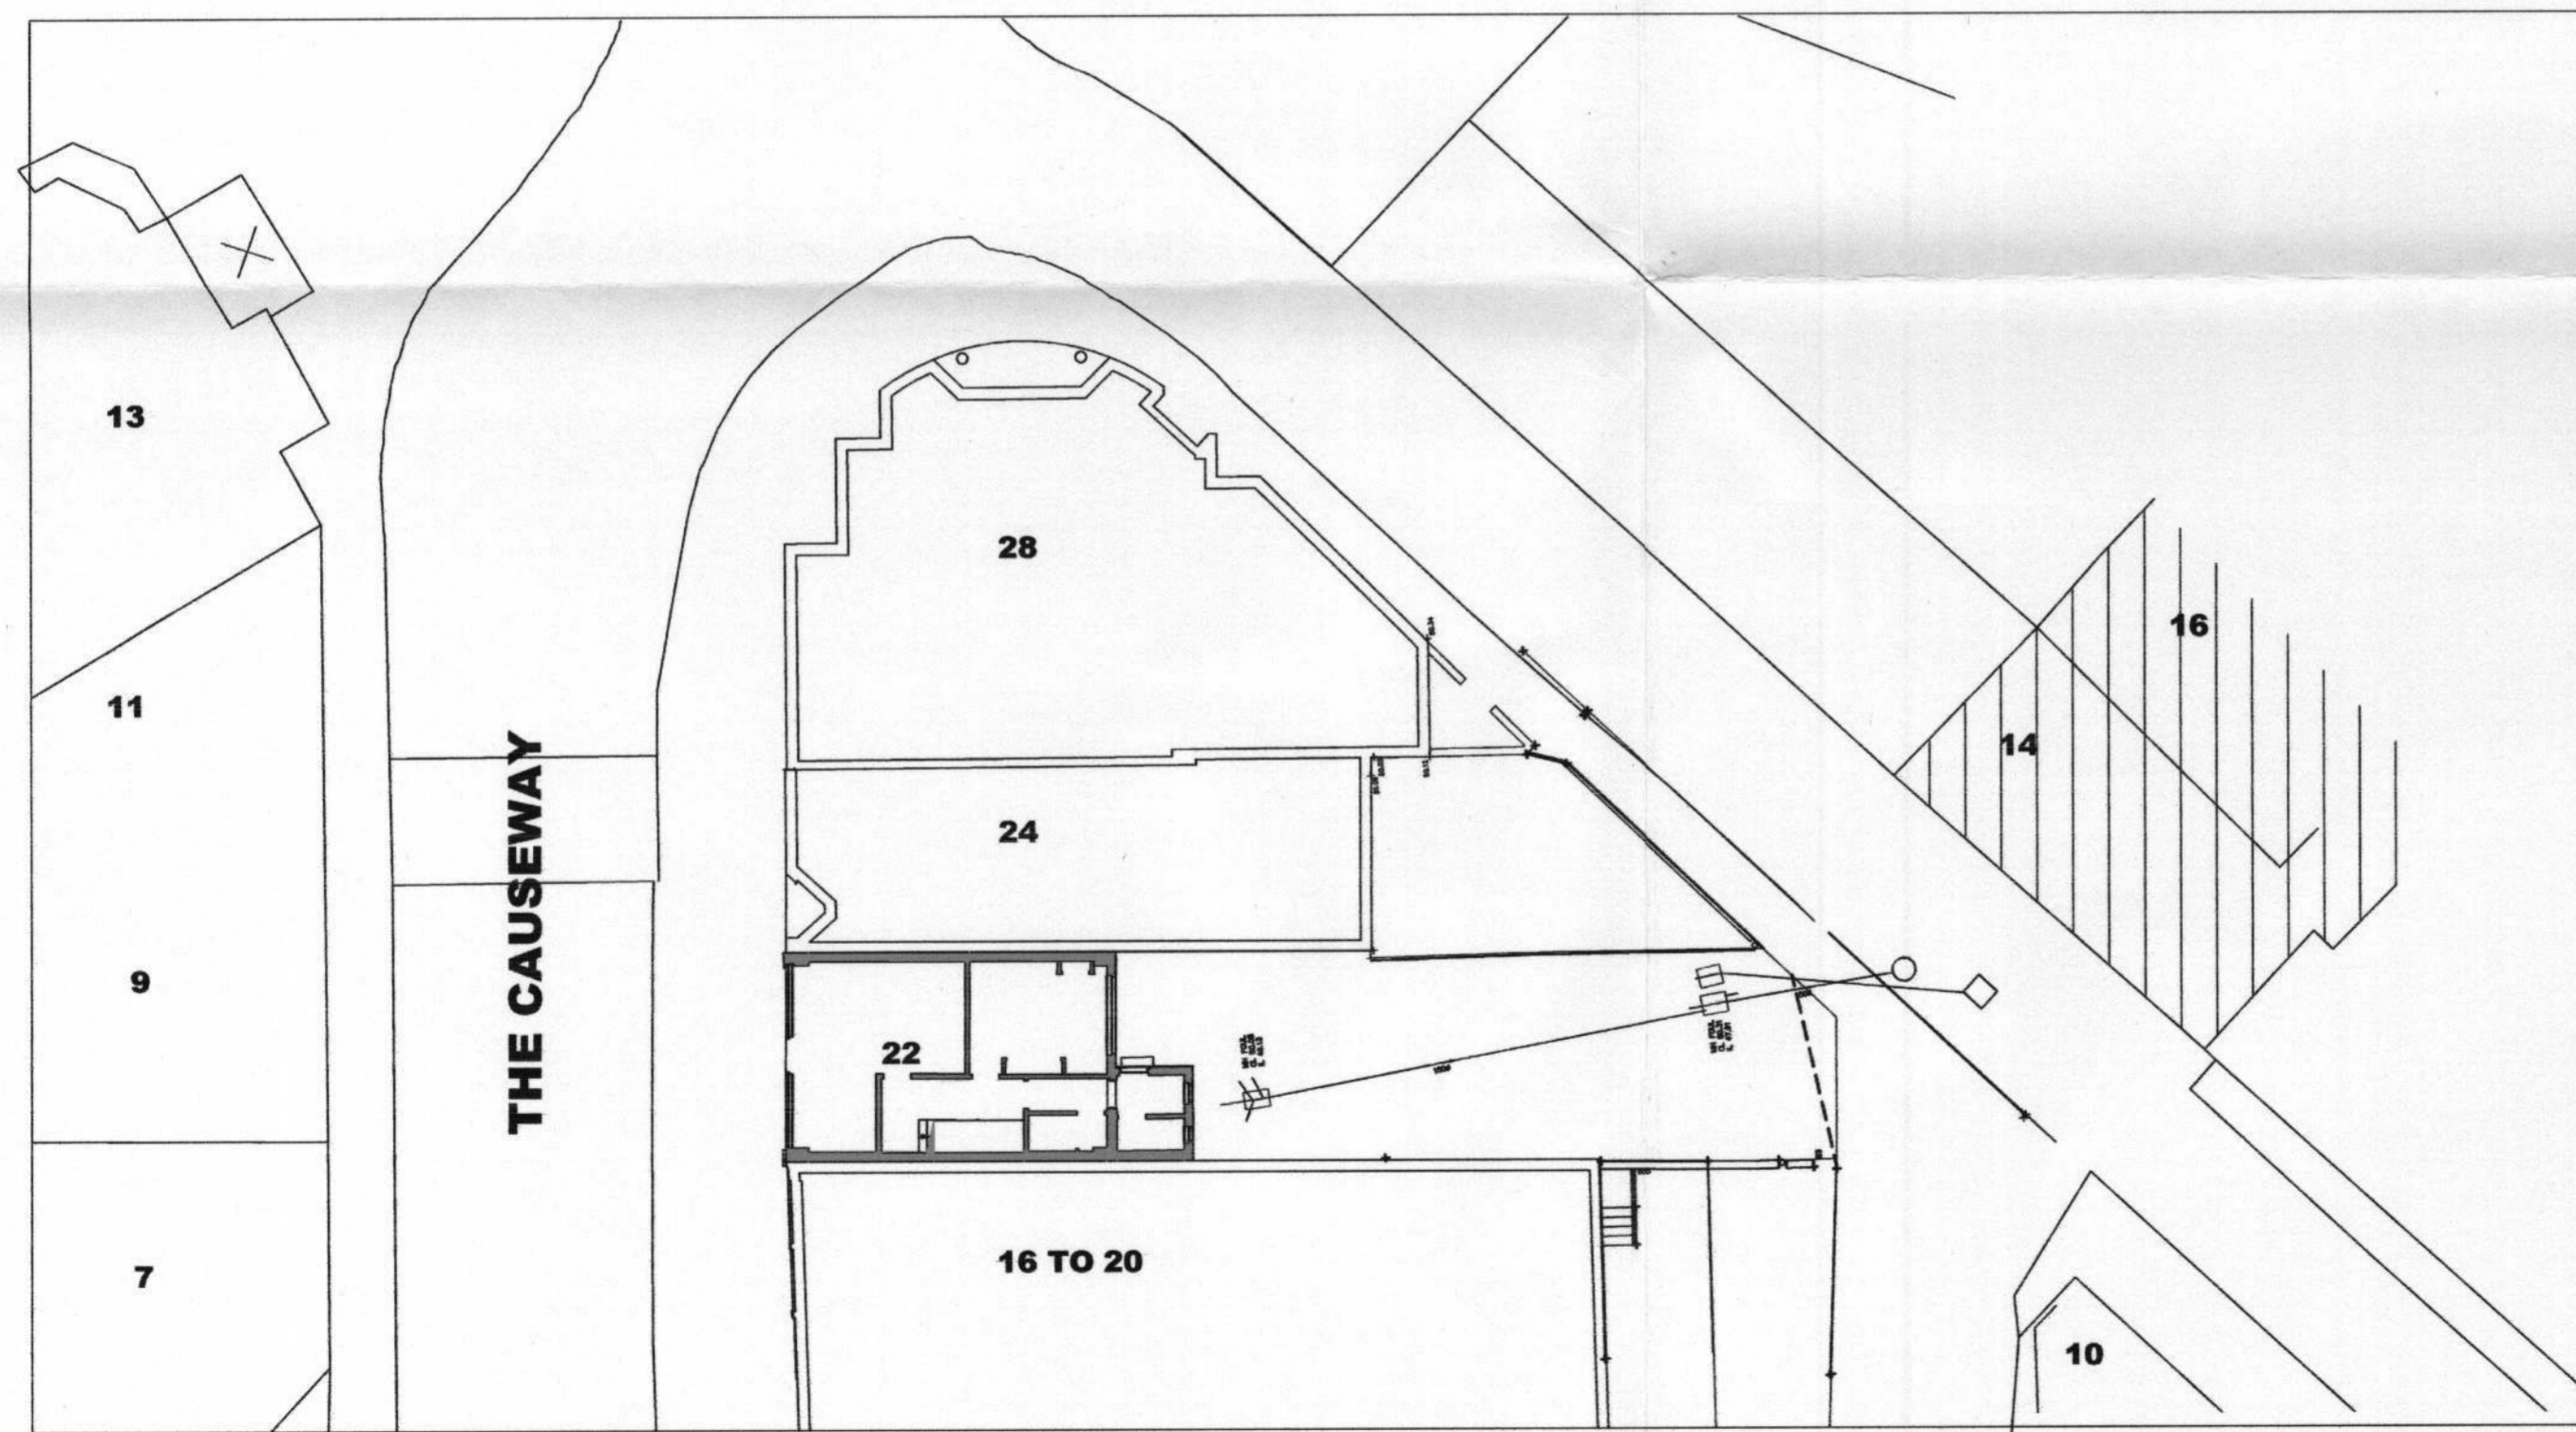

SITE PLAN 1:200

REV	DATE	DESCRIPTION
A	2/12/08	Client/Planning issue



RAYLEIGH HOUSE 2 RICHMOND HILL, RICHMOND, SURREY TW10 6QX
Tel: 0208 940 3323 Fax: 0208 948 4256 mail@htparchitecture.co.uk

PROJECT
22 THE CAUSEWAY
TEDDINGTON
TW11 OHF

DRAWING TITLE
EXISTING SITE PLAN

SCALE	DATE	DRAWN BY
1:200 at A2	SEP 2008	
JOB No		DRAWING No
07050		PL/01 A