
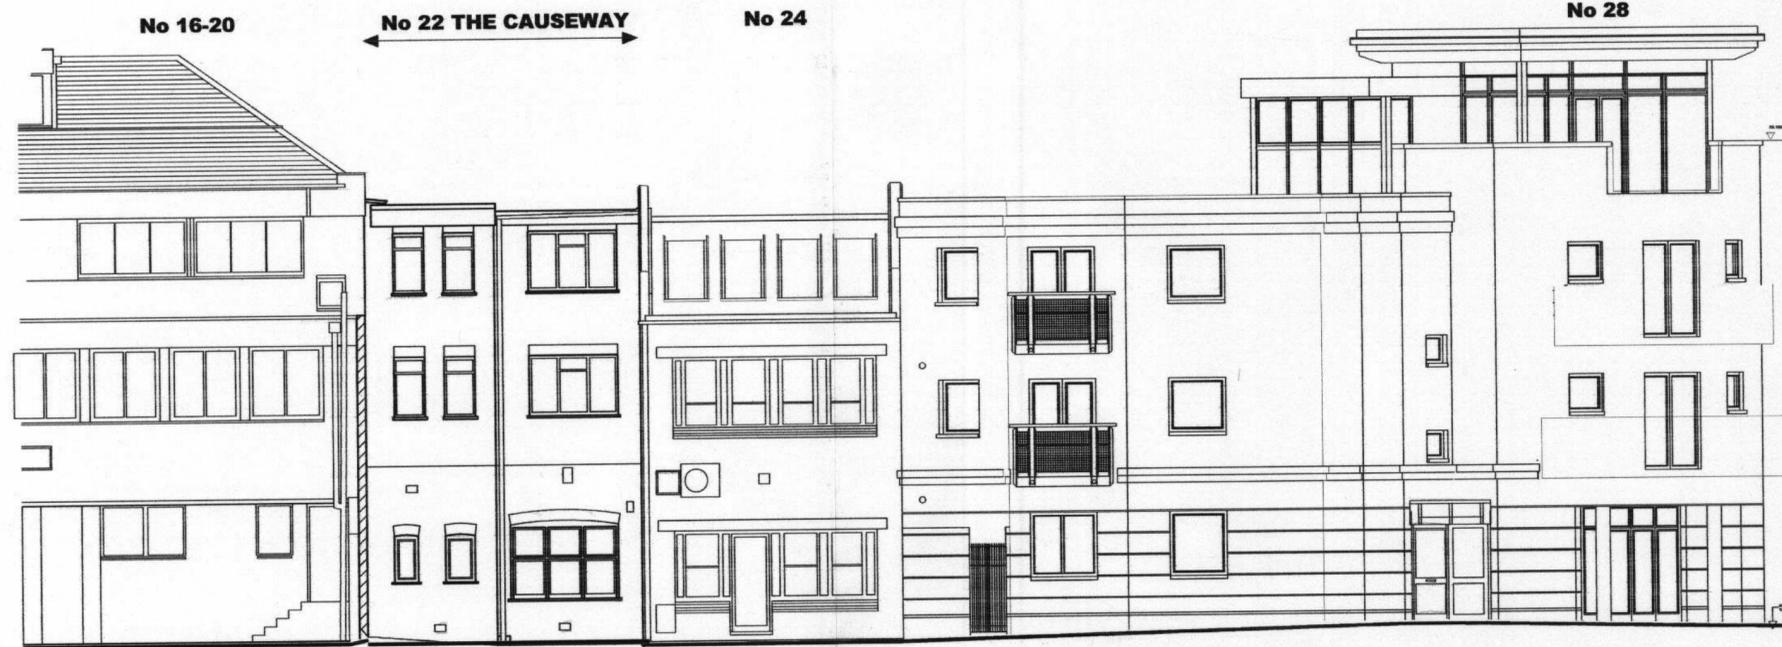


09/1983/FUL
NOTES

THIS DRAWING IS THE COPYRIGHT OF THE ARCHITECT

 


RECEIVED
24 JUL 2009
PLANNING

SOUTH ELEVATION- MIDDLE LANE



NORTH ELEVATION- THE CAUSEWAY

A 2/12/08 Client/Planning issue
REV DATE DESCRIPTION

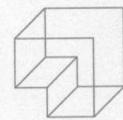 **htp**
architecture

RAYLEIGH HOUSE 2 RICHMOND HILL, RICHMOND, SURREY TW10 6QX
Tel: 0208 940 3323 Fax: 0208 948 4256 mail@htparchitecture.co.uk

PROJECT
22 THE CAUSEWAY
TEDDINGTON
TW11 0HF

DRAWING TITLE
EXISTING ELEVATIONS

SCALE DATE DRAWN BY
1:100 at A2 SEP 2008
JOB No DRAWING No
07050 PL/02 A