


RECEIVED  
 27 AUG 2009  
 PLANNING

09 / 2104 / FULL

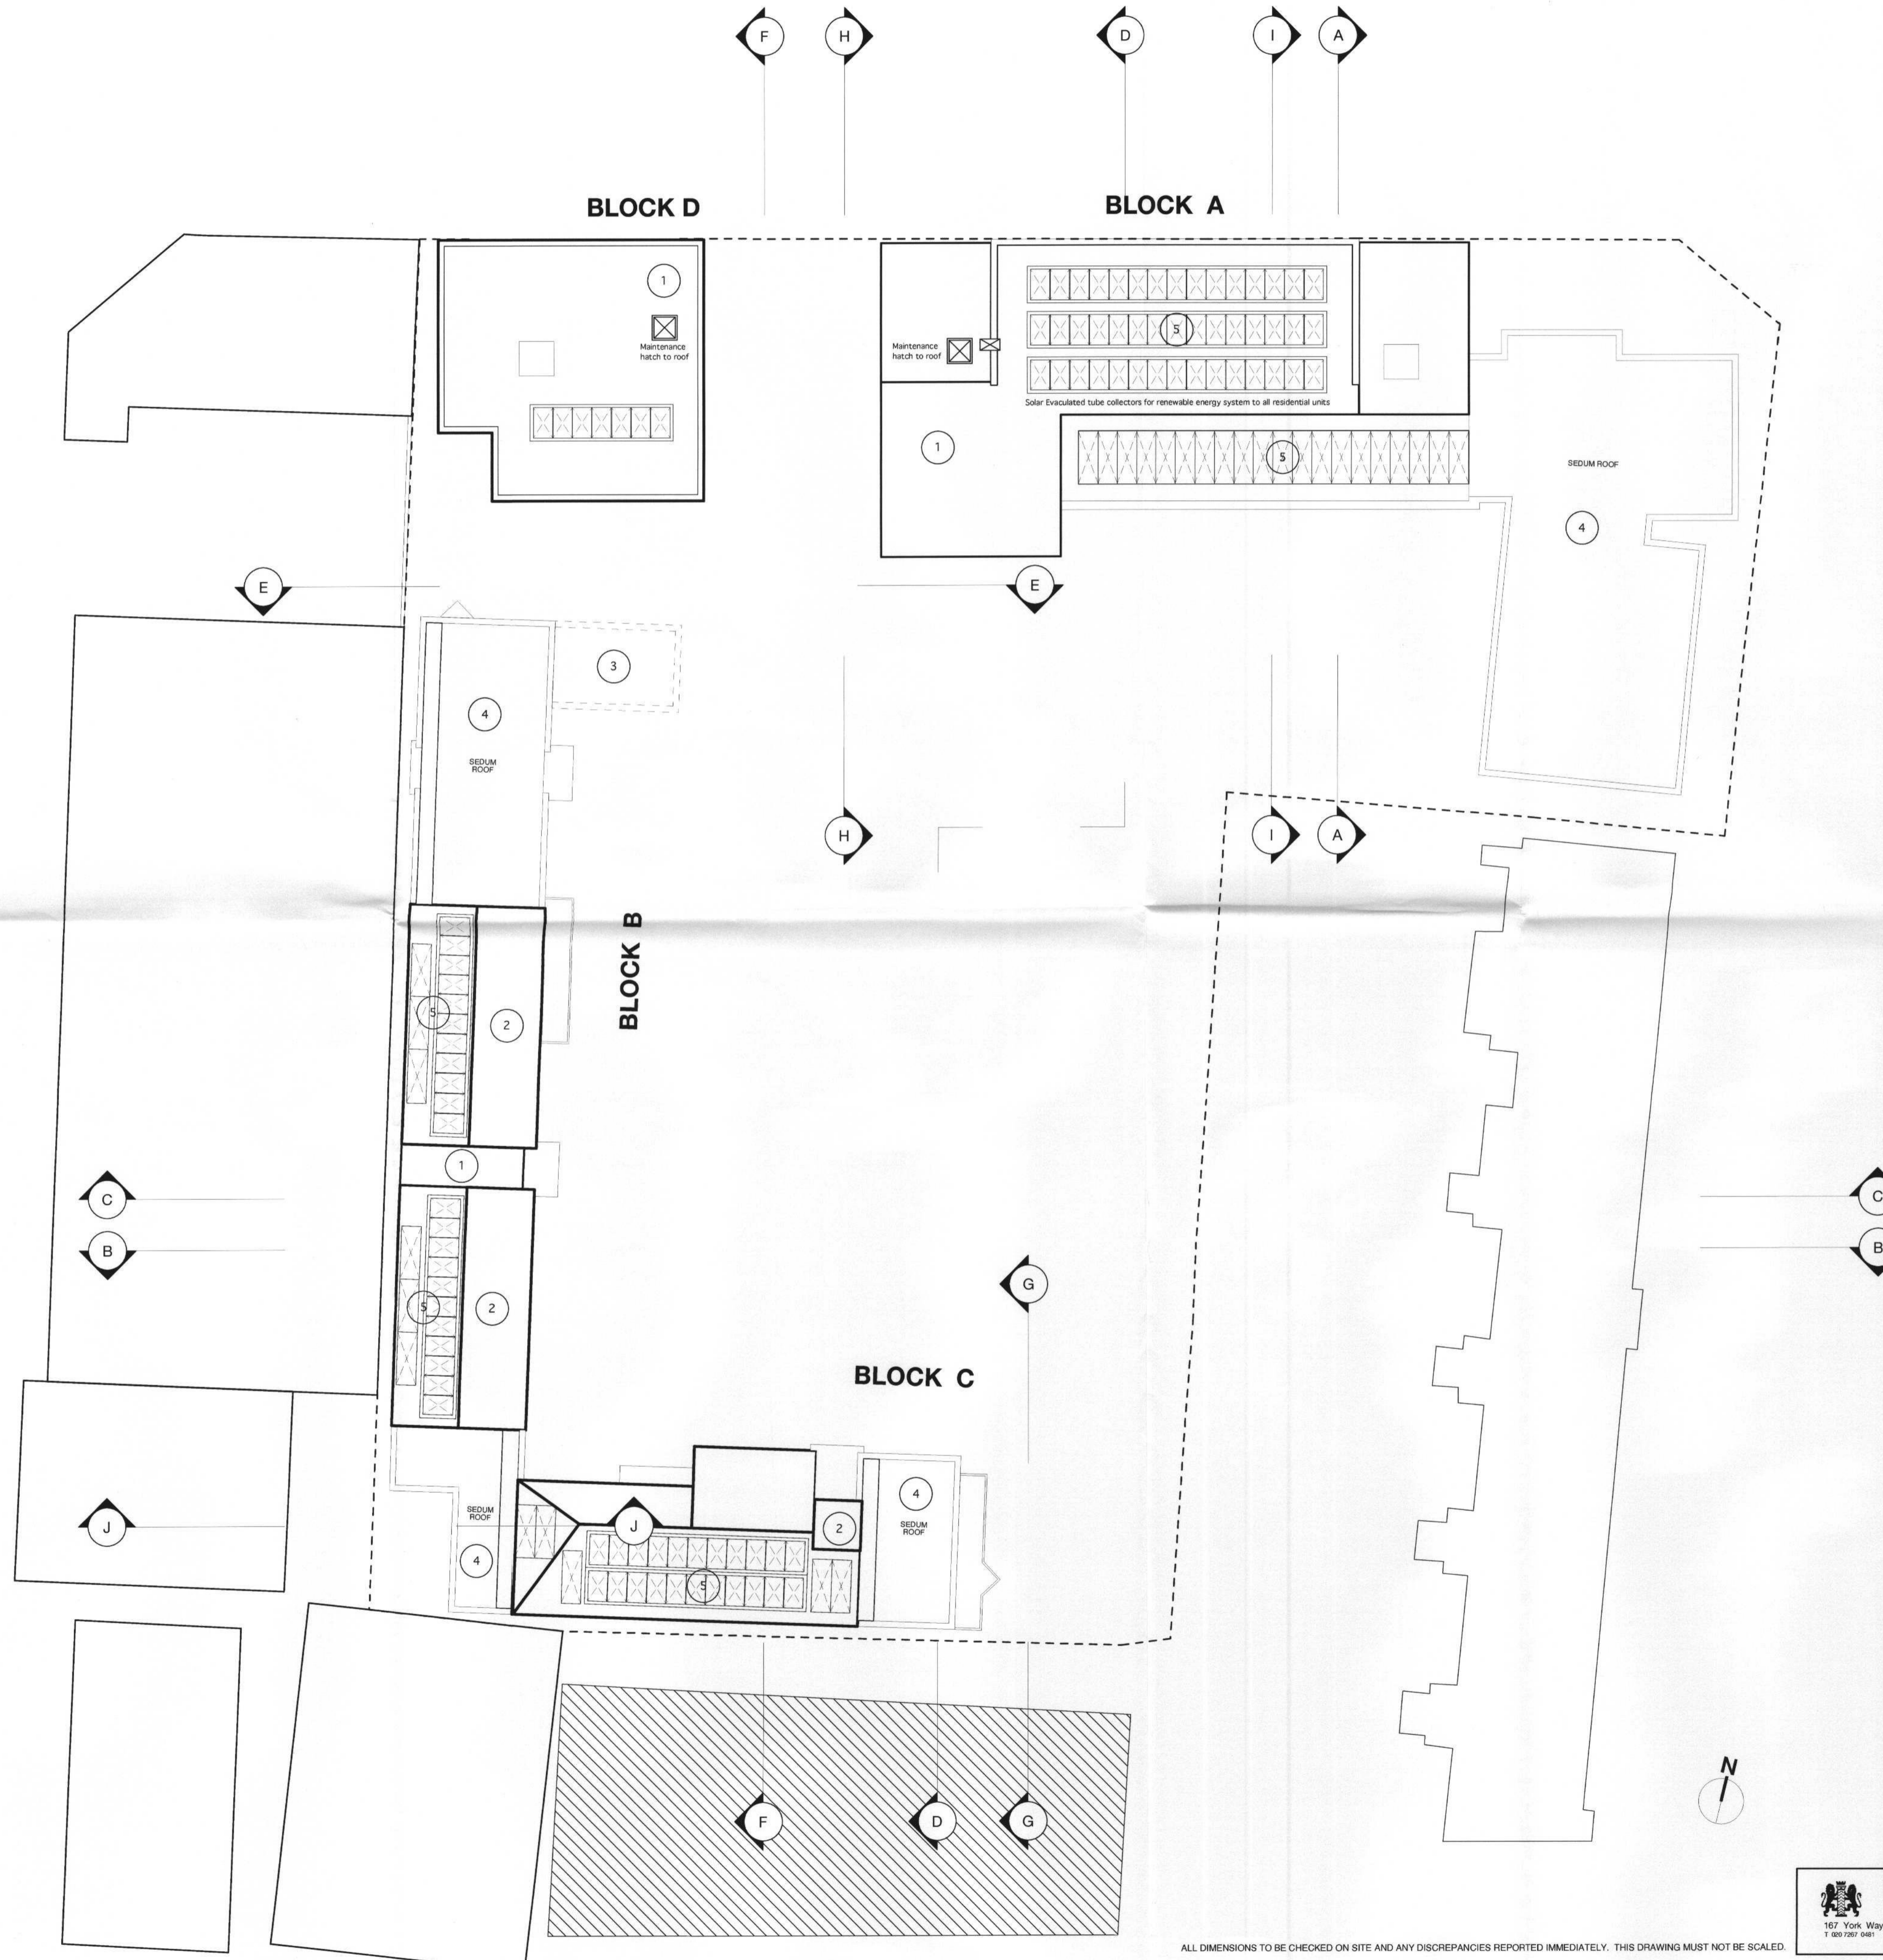

### Roof Plan Key

- ① Flat Roof - Proprietary single ply membrane, product to be agreed
- ② Pitched Roof - Simulated slate grey
- ③ Terraced Roof - Concrete f b g stones
- ④ Sedum Roof.
- ⑤ Mix of solar tube collectors & photo voltaic panels

ALL DIMENSIONS TO BE CHECKED ON SITE AND ANY DISCREPANCIES REPORTED IMMEDIATELY. THIS DRAWING MUST NOT BE SCALED.

<b>YURKY CROSS</b> CHARTERED ARCHITECTS 167 York Way LONDON N7 9LN T 020 7267 0481 F 020 7267 1248 E info@yurkycross.co.uk	PROJECT 293 Lower Richmond Road Surrey TW9 4LY	DRAWING TITLE ROOF PLAN	DRAWING NUMBER 06914/PL/07
	SCALE 1:200@ A1	DATE JULY 09	REVISION