



09/2104/FUL

RECEIVED
- 7 AUG 2009
PLANNING

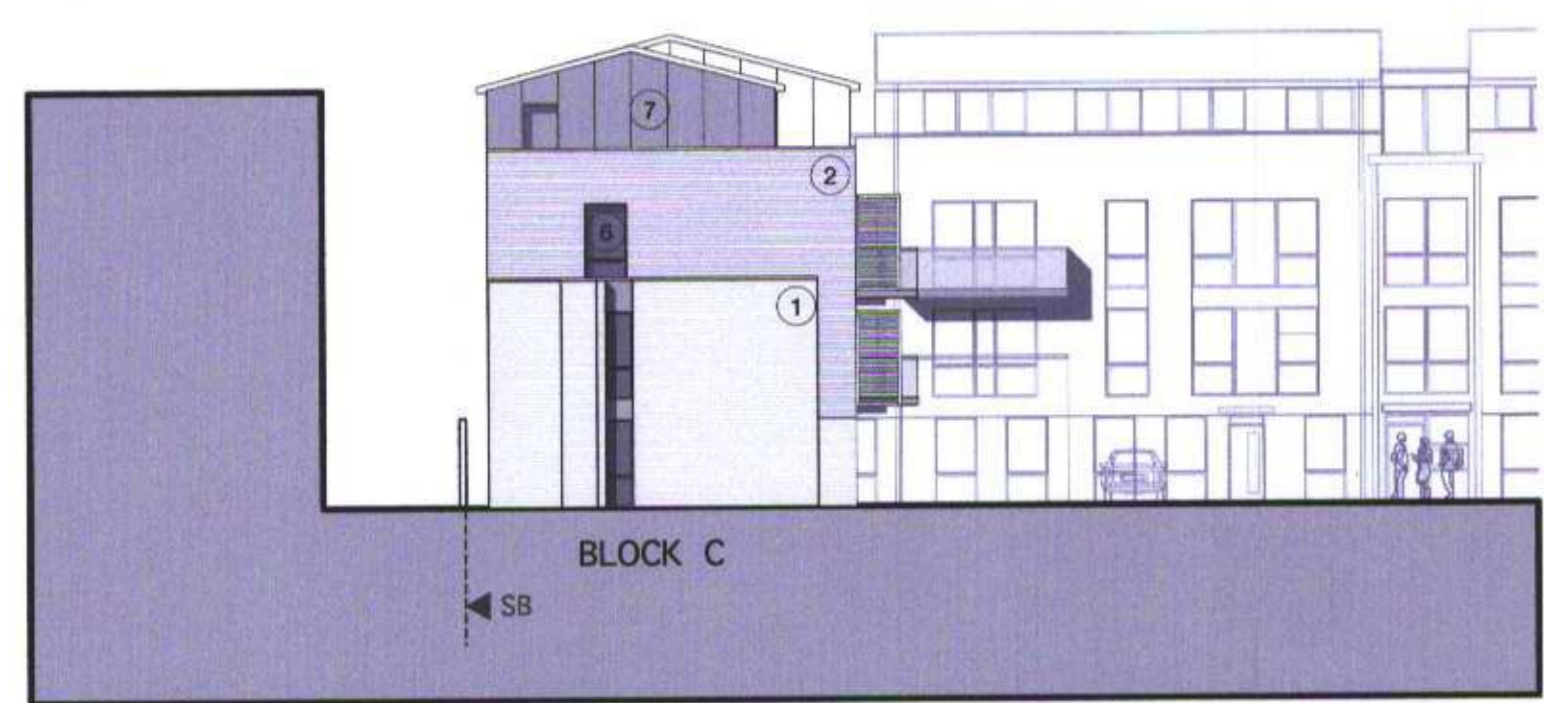


ELEVATION G-G TO GABLE OF BLOCK C

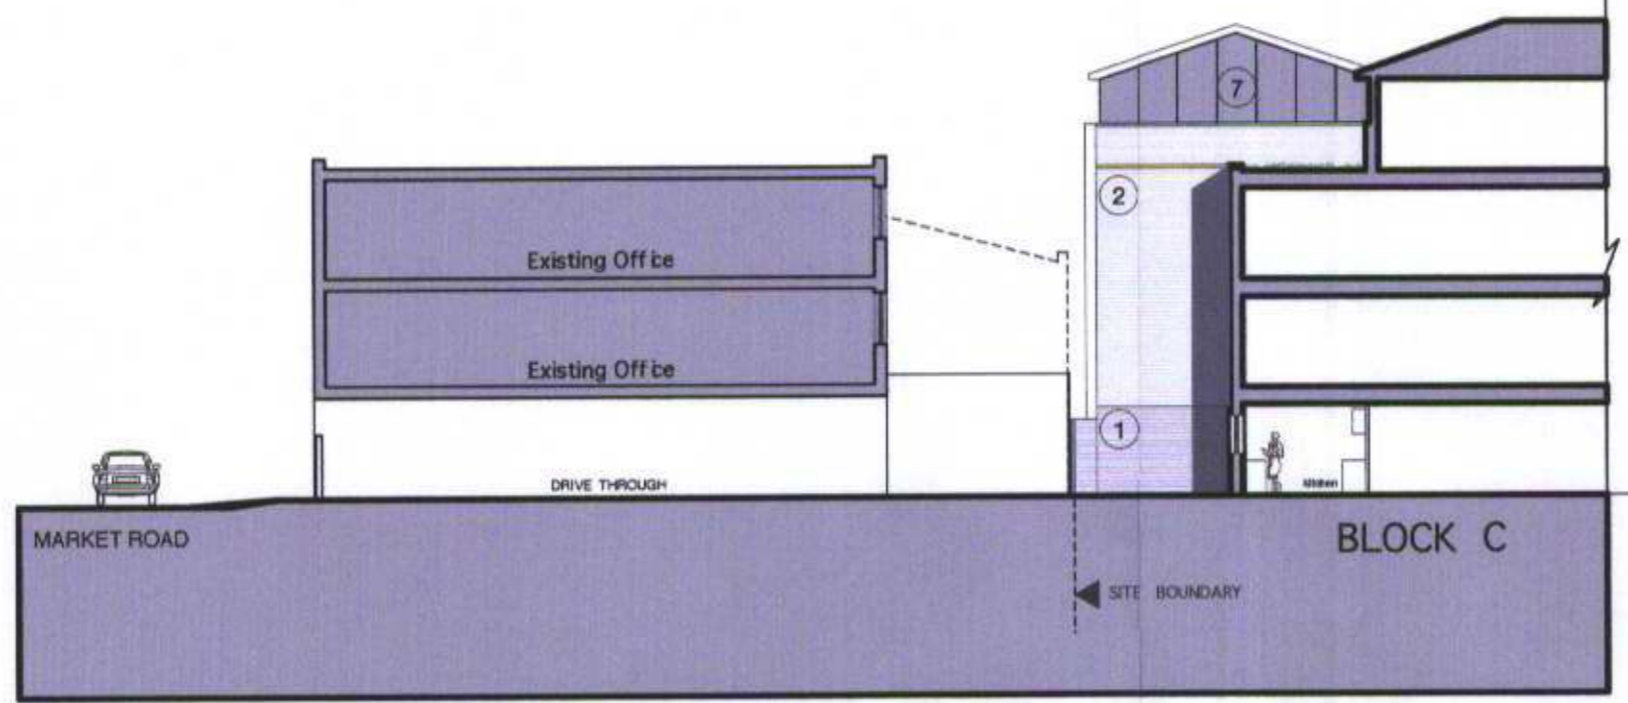


SECTION J-J THROUGH EXISTING OFFICES




ELEVATION E-E TO GABLE OF BLOCK B

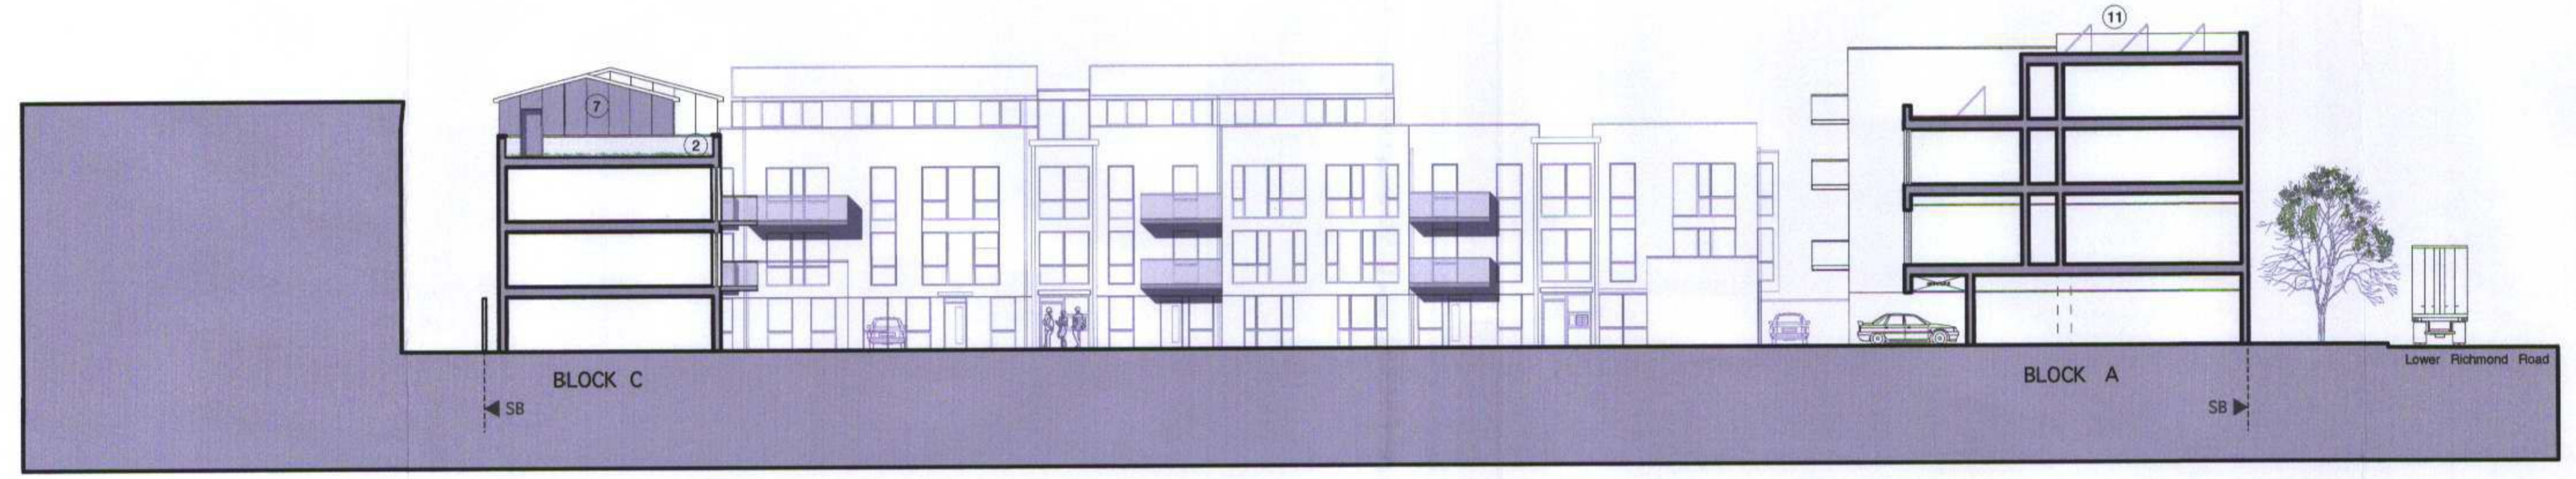

SECTION D-D THROUGH COURTYARD

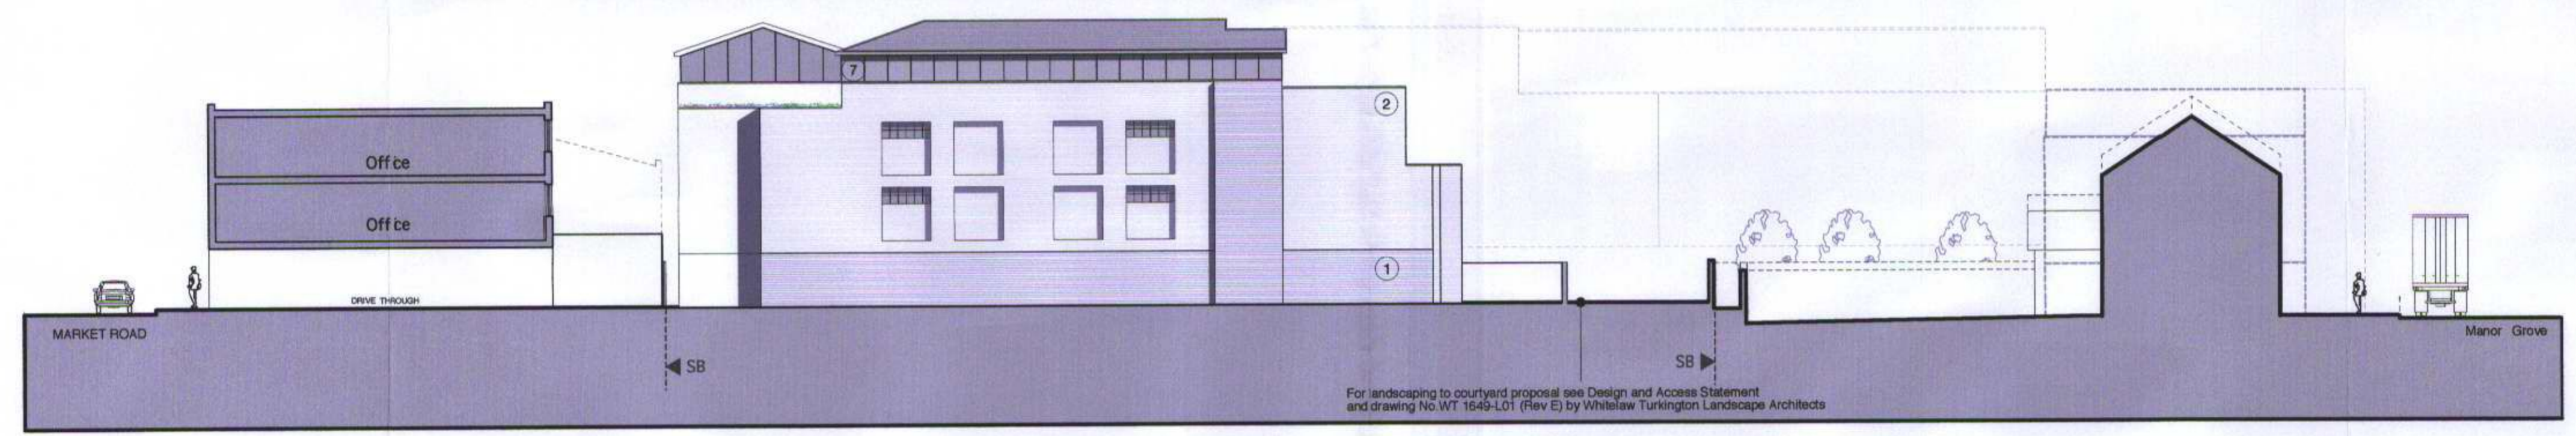

REAR ELEVATION TO BLOCK C

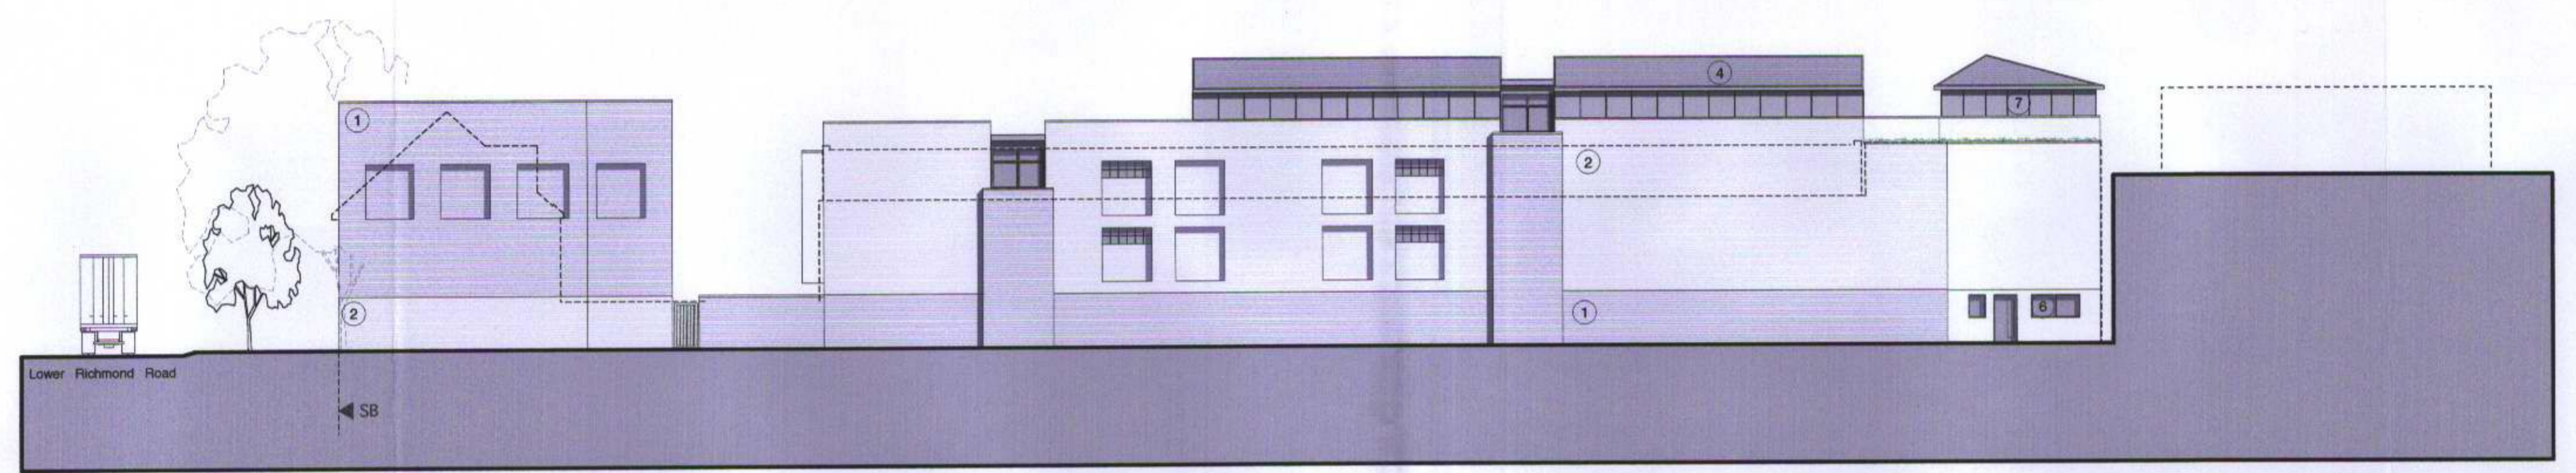


REAR ELEVATION TO BLOCK B

KEY TO MATERIALS AND FINISHES

1. Facing brick type 1. sample to be approved.
2. Facing brick type 2. sample to be approved.
3. Self coloured render.
4. Simulated slate, colour grey.
5. Self coloured cladding panels.
6. Composite window, self coloured powder coated aluminum externally (colour to be approved) and timber internally.
7. Self coloured cladding panels, colour to be approved.
8. Aluminium louvre doors to bin stores/plant room
9. Galvanized balcony with translucent panels.
10. Cedar cladding panels.
11. Solar tube collectors and photo voltaic panels

SB - Site Boundary

Note:
For Material images see:
Design and access statement
For Boundary and Landscape proposal refer to drawing
Number WT1649-L01 (Rev E) by Whitelaw Turkington
Landscape Architects

 

<p>YURKY CROSS CHARTERED ARCHITECTS 167 York Way LONDON N7 8LN T: 020 7397 0461 F: 020 7397 0246 E: info@yurkycross.co.uk</p>	<p>PROJECT 293 LOWER RICHMOND RD SURREY TW9 4LY</p>	<p>DRAWING TITLE ELEVATIONS AND SECTIONS</p>	DRAWING NUMBER		
			06914/PL/11		
			SCALE	DATE	REVISION
			1:200	JULY 09	

PLANNING