





PROPOSED SHOPFRONT- FRONT ELEVATION

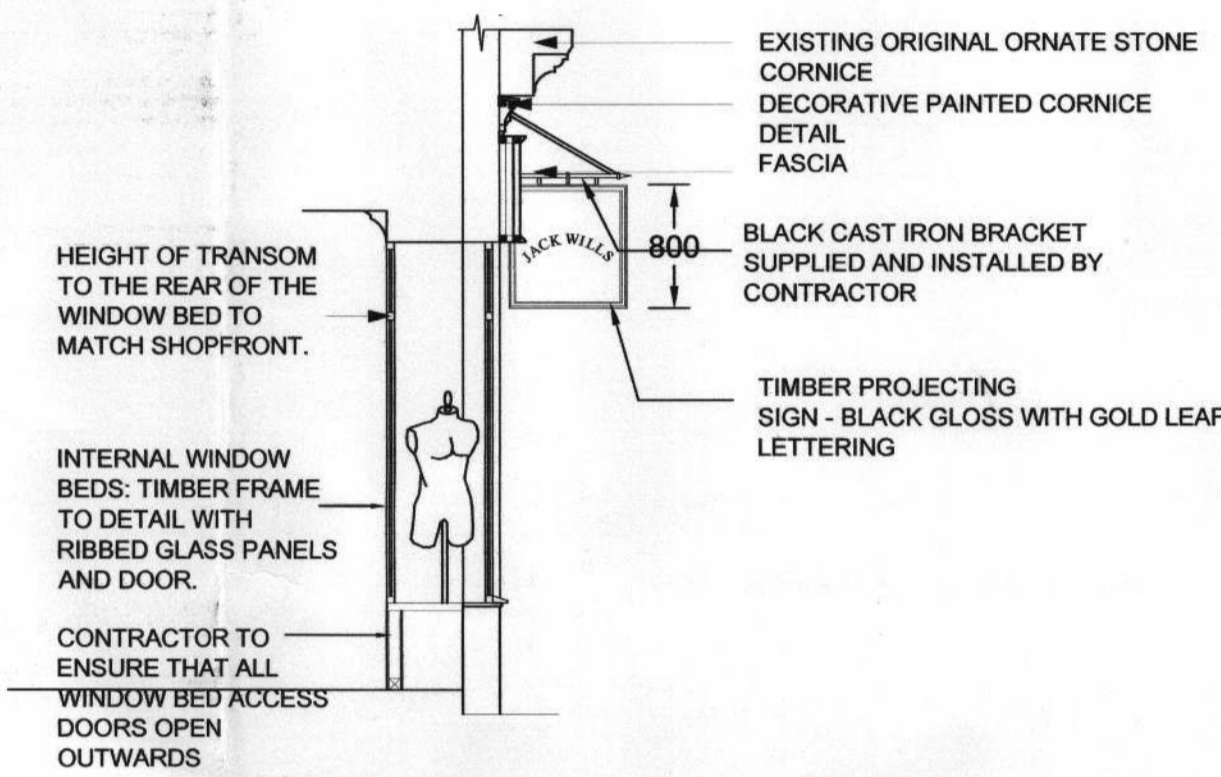

PROPOSED SHOPFRONT- SECTION

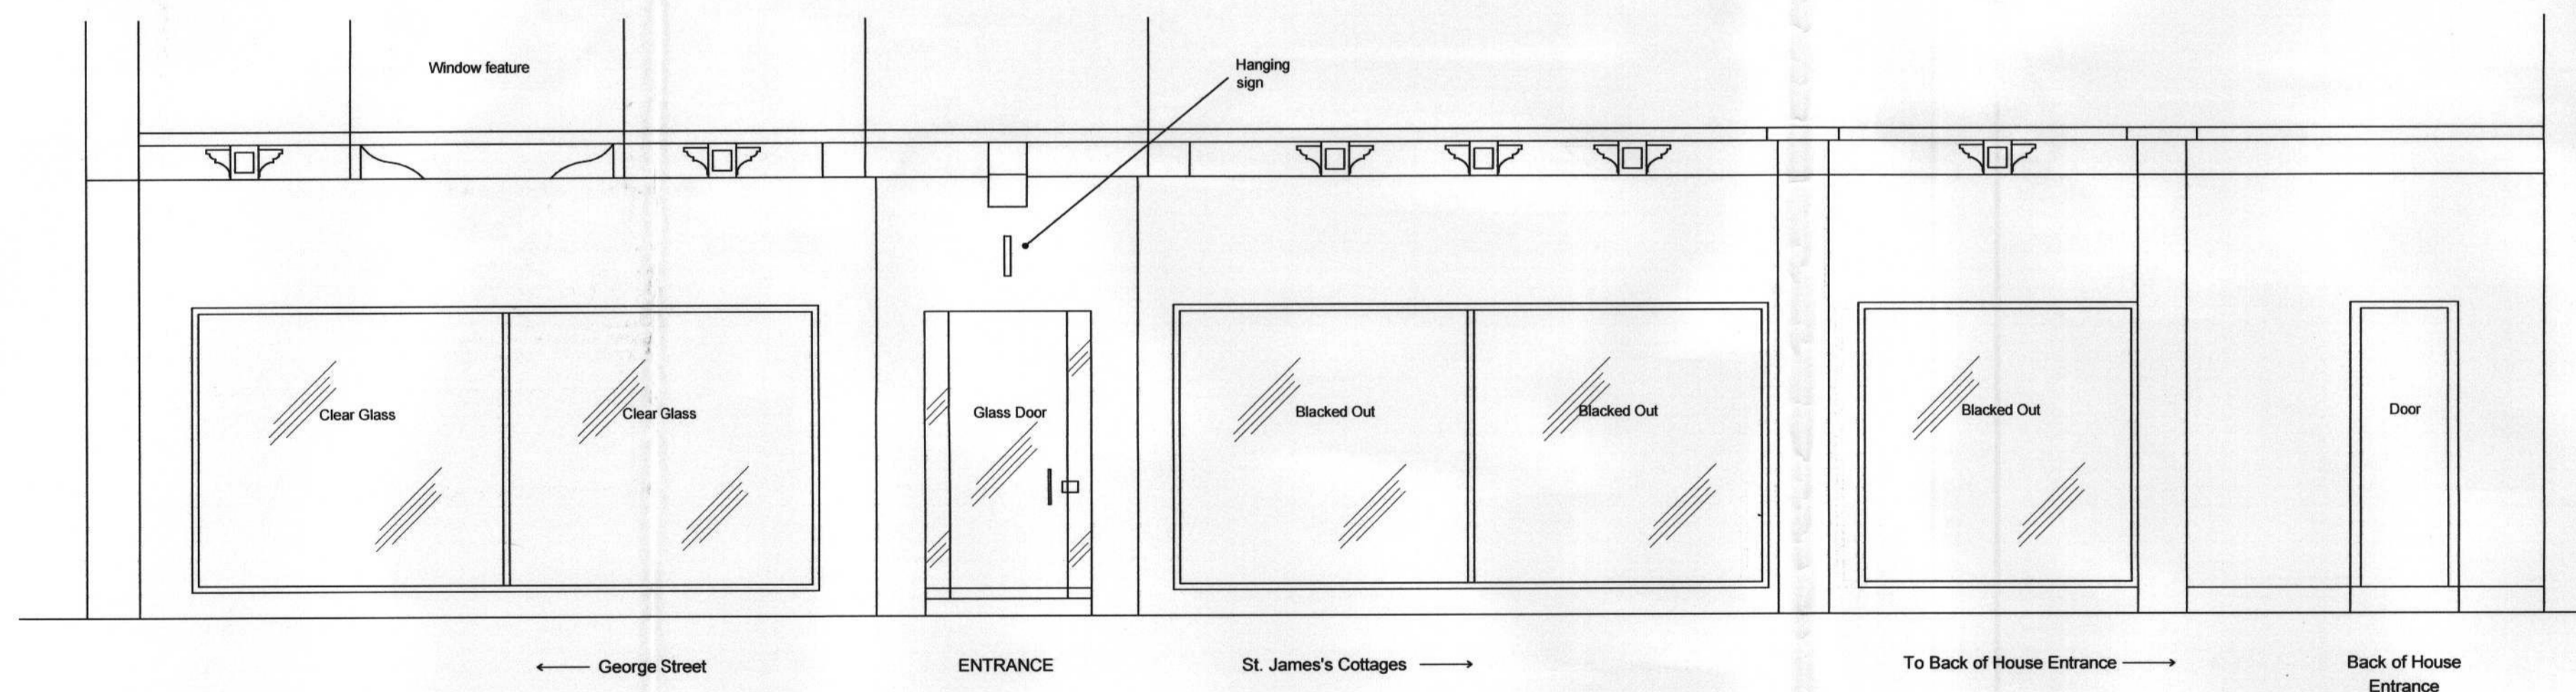

EXISTING SHOPFRONT ELEVATION

APPROVAL

RECEIVED  
- 6 AUG 2009  
PLANNING

B AWNINGS REMOVED AND PROJECTING SIGN LOWERED 05.08.09  
A GRAPHIC SIGNAGE TO SHOPFRONT UPDATED 08.07.09

**Jack Wills**

95 Victoria Road,  
London, NW10 6UR  
T: 020 8838 4884  
F: 020 8838 4889  
E: jack@jackwills.com

**OFFICE COPY**  
DO NOT REMOVE FROM FILE

Project: 39 George Street,  
Richmond,  
TW9 1HY  
Dwg Title: Existing & Proposed Shopfront  
Scale: A1 @ 1:50 Date: 09.04.09  
Drawn: AK

**IMPORTANT**  
This drawing is the property of Jack Wills Ltd and is not to be copied reproduced, retained or disclosed to any unauthorised person either wholly or in part without prior consent.  
Do not scale from this drawing. Use all figured dimensions only. All figured dimensions to be checked on site prior to construction. All discrepancies, errors and omissions to be reported to the architect prior to construction. Layout and dimensions of existing building to be checked on site. If in doubt ask

DWG NO: JW 0538 / 04B