

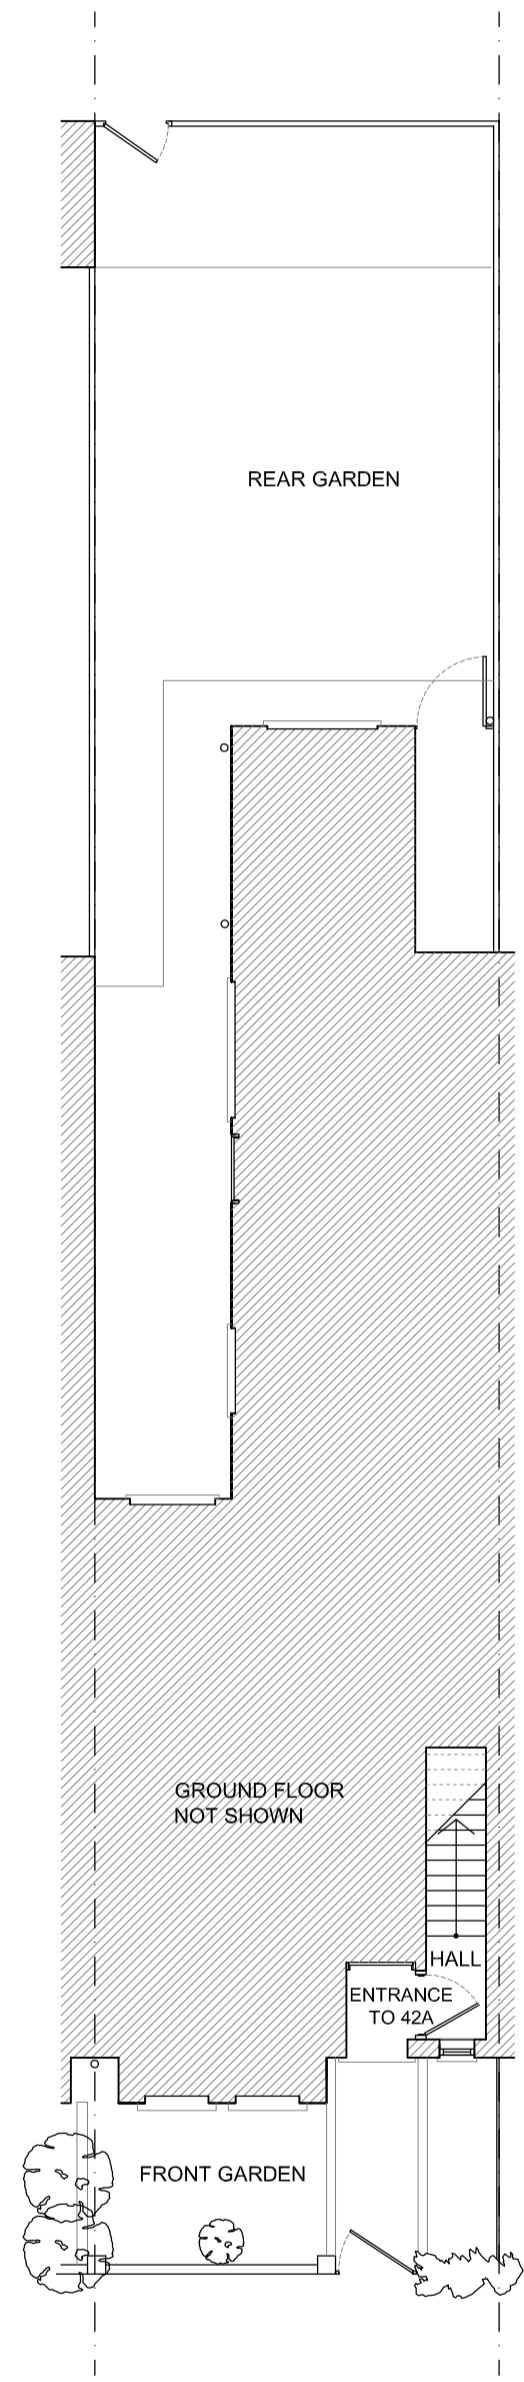


GENERAL NOTES


This drawing is copyright. All rights reserved.
 All dimensions are in mm unless otherwise stated.
 All dimensions shall be checked on site prior to commencing the works and errors and omissions to be reported to the architect.
 If this drawing forms part of an application for planning permission on behalf of the applicant named below, it shall not be used for any other purpose without the express permission of Consultant Line Architects Ltd.
 Boundary lines are shown approximate and drawn based on location of existing fences. It has been shown to assist in the planning process and should not be used for any other purposes or depend on an legal boundaries in which legal orders should be sought from a solicitor.
 Information in this drawing should not be considered as detailed measured land and/or building surveys. It has been produced for the scale referred to in the drawing. It may contain information for illustrative purposes only.
 If this drawing forms part of planning application, the information contained will be subject to Structural Engineers approval and recommendations. The drawing also subjects to existing utility surveys including manholes and drains carried out by others.
 This drawing may incorporate information from other professionals. Consultant Line Architects Ltd cannot accept responsibility for the integrity and accuracy of such information. Any identification and/or addresses that are required appropriate to such information should be sought from the relevant profession or their appointment representative as listed below.

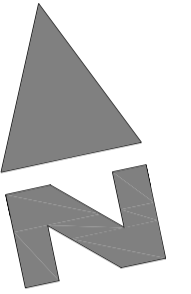

EXISTING GROUND FLOOR PLAN
SCALE 1:100

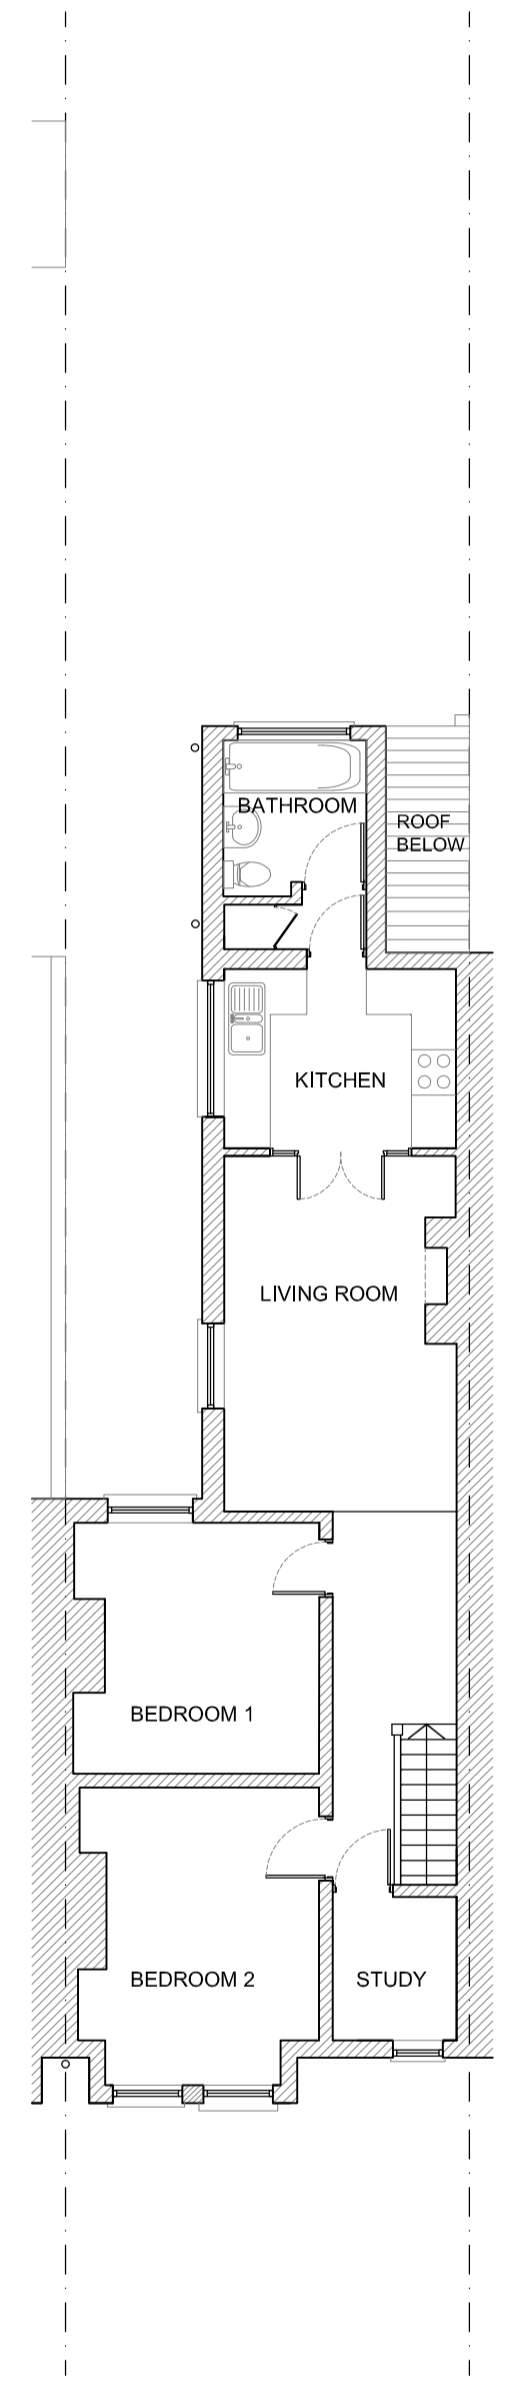

EXISTING FIRST FLOOR PLAN
SCALE 1:100

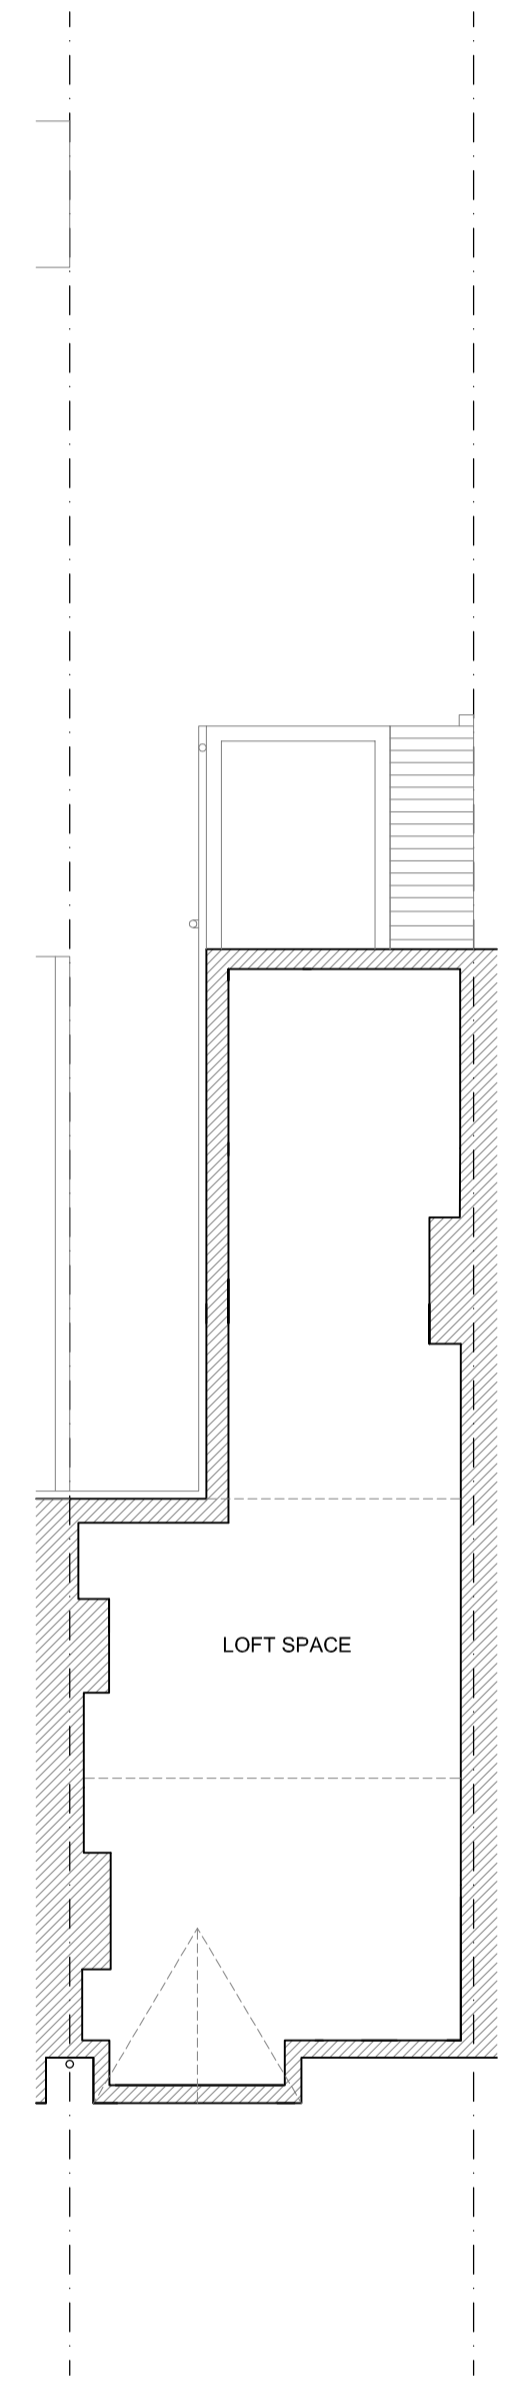

EXISTING SECOND FLOOR PLAN
SCALE 1:100



FRONT ELEVATION
SCALE 1:100



REAR ELEVATION
SCALE 1:100



SIDE ELEVATION
SCALE 1:100

B	02.09.09	GENERAL AMENDMENTS, NORTH ADDED, 2ND FLOOR ADDED
A	01.09.09	ELEVATIONS ADDED
REV	DATE	DESCRIPTION

PRELIMINARY



CONSULTANT LINE ARCHITECTS LTD
 PO BOX 473, NEW MALDEN, SURREY, KT3 9CZ
 Tel: 0845 47 50 527 Fax: 0845 47 50 528
 www.consultantline.co.uk enquiry@consultantline.co.uk

CLIENT
MR RUSSELL CLIFTON

PROJECT TITLE
42A CHILTON ROAD-RICHMOND

DRAWING TITLE
EXISTING PLANS

SCALE	DATE	DRAWN	CHECKED
1:100 @ A1	26.AUG.09	TG	SH

JOB NO.	DRAWING NO.	REV
0119	P01	B