


North Elevation (showing gates)

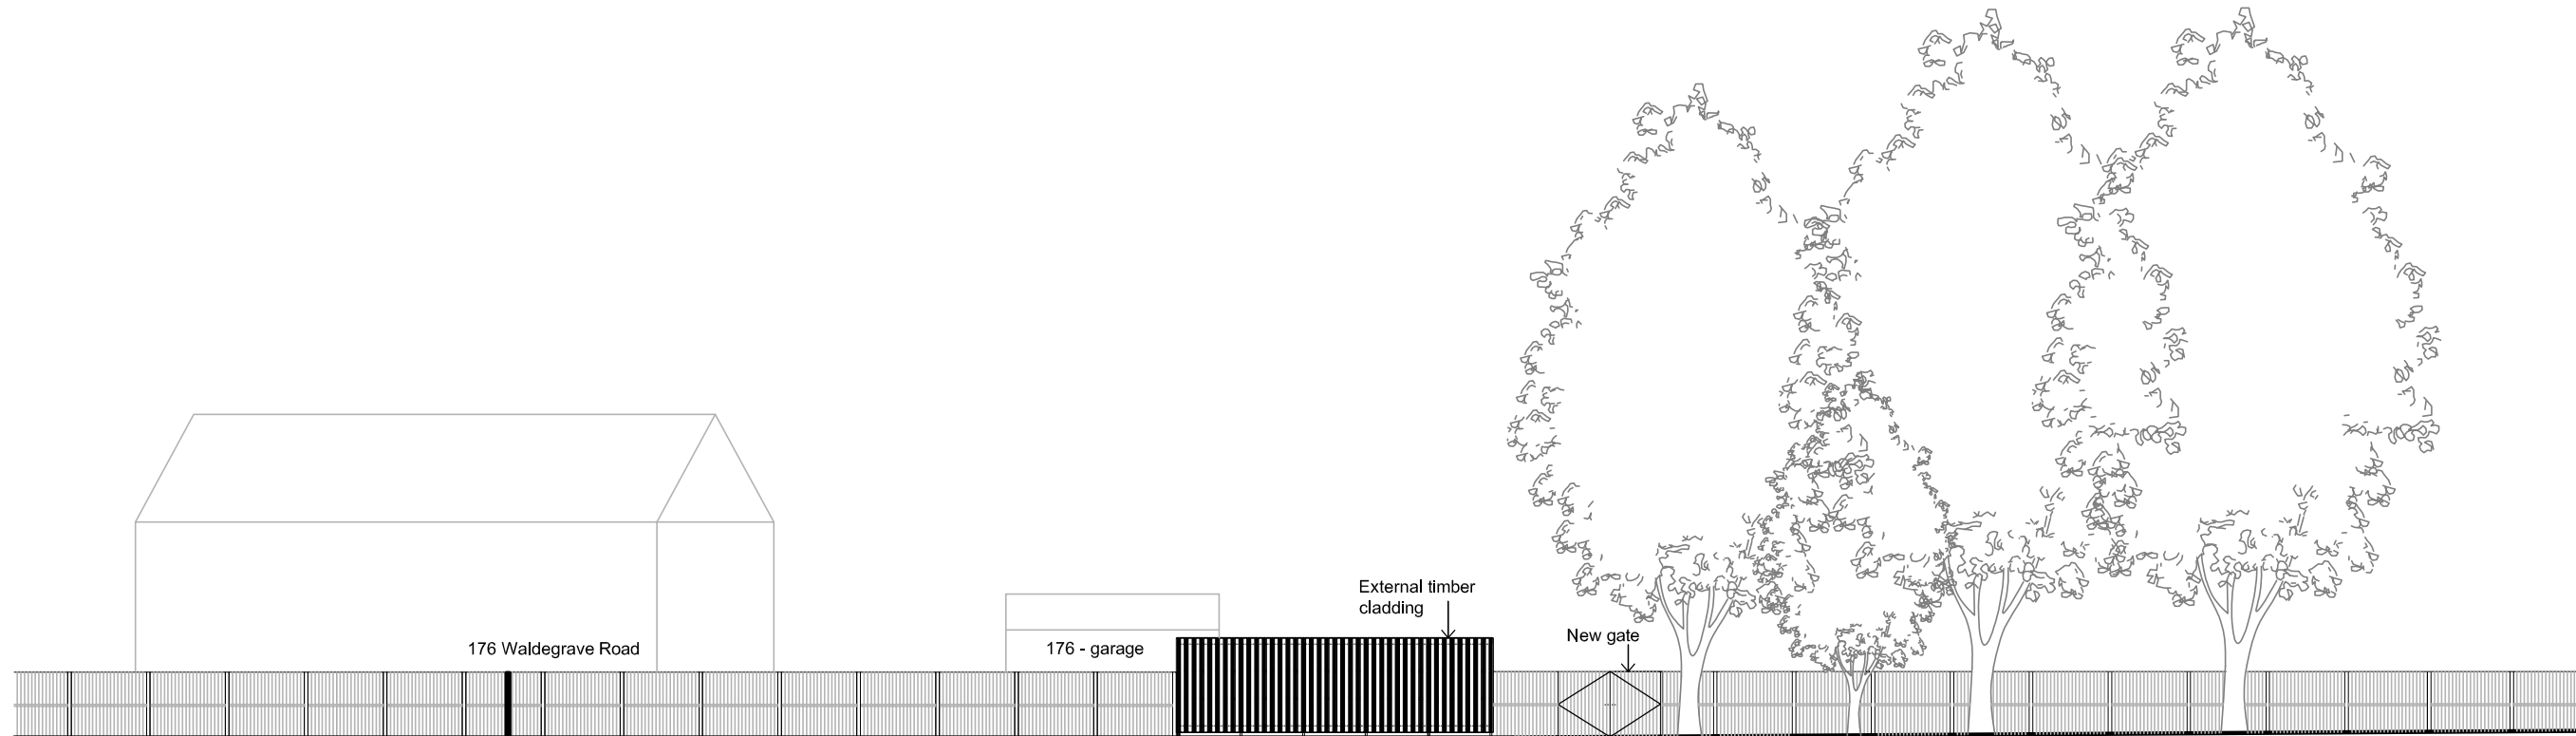

East Elevation

NOTES

1. cad info : file: ...drawings\current\14series\14.101 layout name: 14.101 plot style: RSS
2. This drawing is not to be scaled. Use figured dimensions only. Detailed site survey to be carried out to establish tolerances. Figured dimensions are in mm. All dimensions shall be verified on site before proceeding with the work. The architect shall be notified of any discrepancies.

REVISIONS

rev	date	description
-	29.09.2009	Issued for Planning

RIVINGTON STREET STUDIO ARCHITECTURE

54 RIVINGTON STREET LONDON EC2A 3QN T : 020 7739 8945 F: 020 7729 4098 E: rss@rssa.co.uk www.rivingtonstreetstudio.co.uk

job title St Mary's University College - Recycling and Waste Compound

drawing title Proposed Elevations: North and East

drawn by ST job no RSS449a drawing no P.14.101
 date Aug 09 scale 1:200 @ A3 revision -