


09/2723/FUL

RECEIVED  
14 OCT 2006  
PLANNING

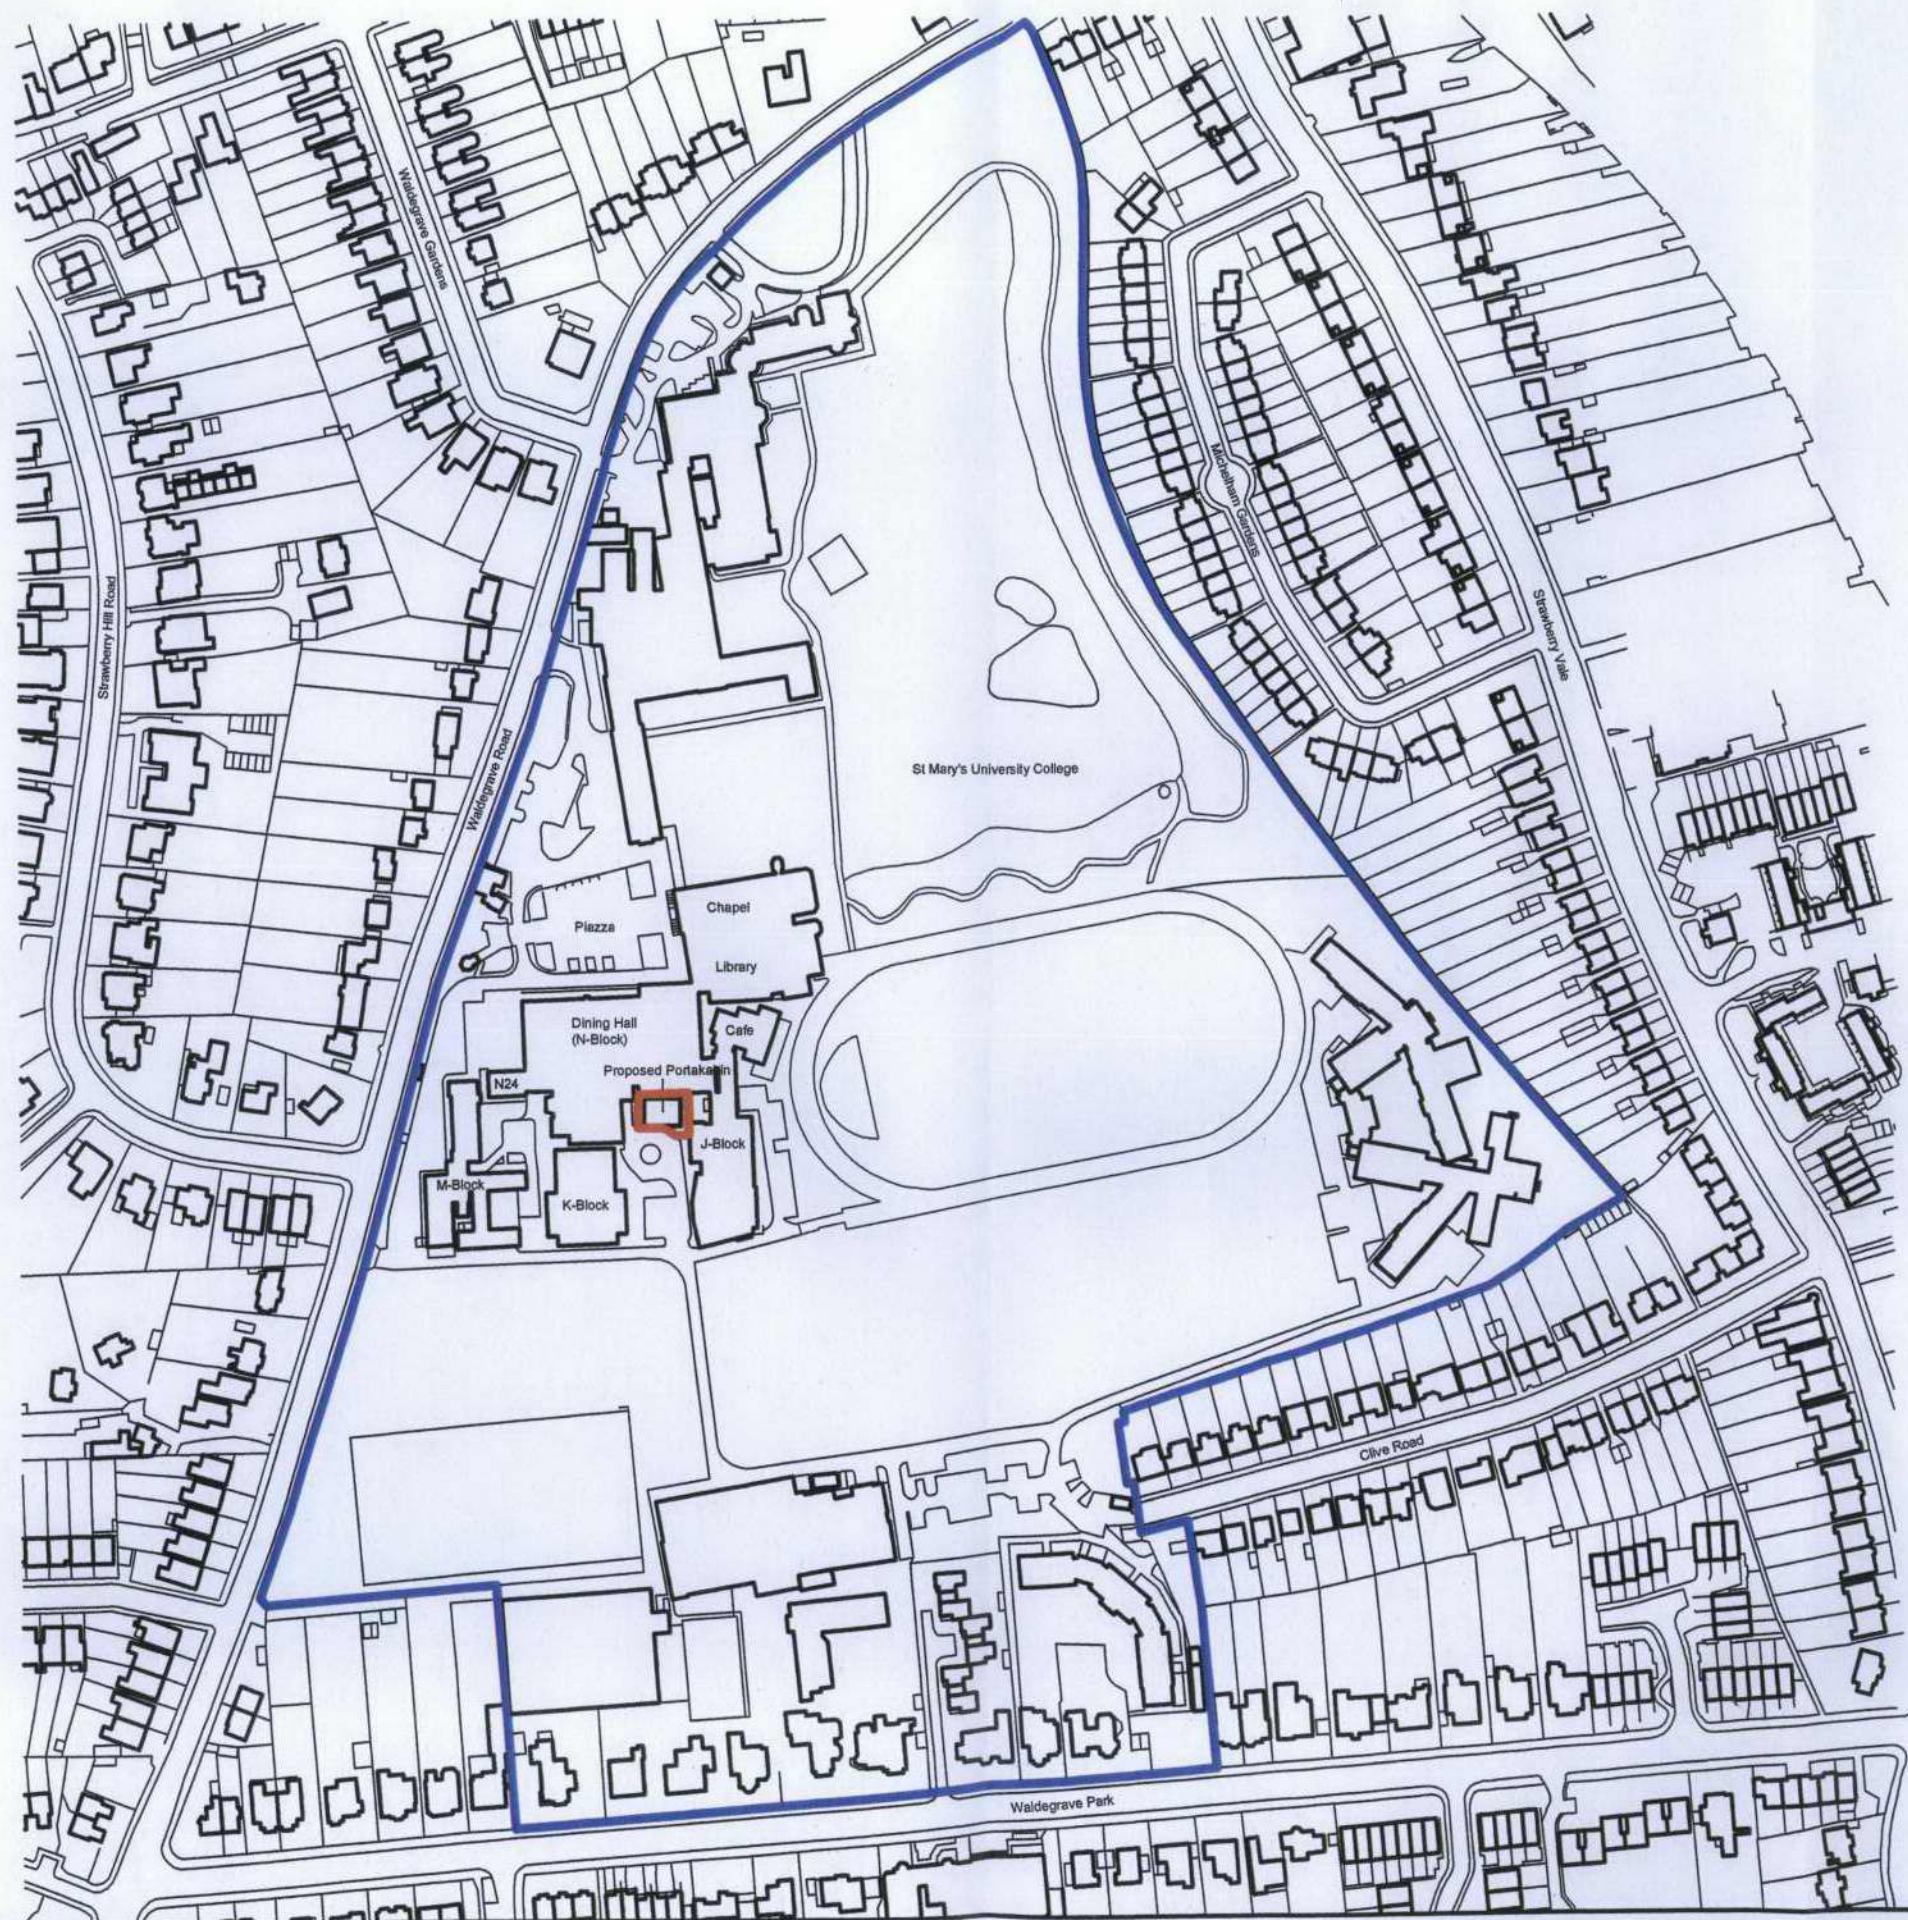

**KEY**  
 — St Mary's College Site Boundary  
 — Proposed CCA Accommodation Boundary

**NOTES**  
 1. ccd info : file: drawings\Portakabin planning\05.01 layout name: 05.01 plot style: RSS standard  
 2. This drawing is not to be scaled. Use figured dimensions only. Detailed site survey to be carried out to establish tolerances. Figured dimensions are in mm. All dimensions shall be verified on site before proceeding with the work. The architect shall be notified of any discrepancies.  
 3. -

REV	DATE	DESCRIPTION
1	22.06.06	ISSUED FOR PLANNING

**RIVINGTON STREET STUDIO ARCHITECTURE**  
 54 RIVINGTON STREET LONDON EC2A 3QN TELEPHONE 020 7739 8945 FAX 020 7729 4086 email [rsa@rssa.co.uk](mailto:rsa@rssa.co.uk)  
 Job title: St Mary's College Refectory Extension  
 drawing title: Site Plan  
 drawn by: dh job no: RSS448 drawing no: P.05.01  
 date: June 2006 scale: 1:2500 @ A3 revision: -