
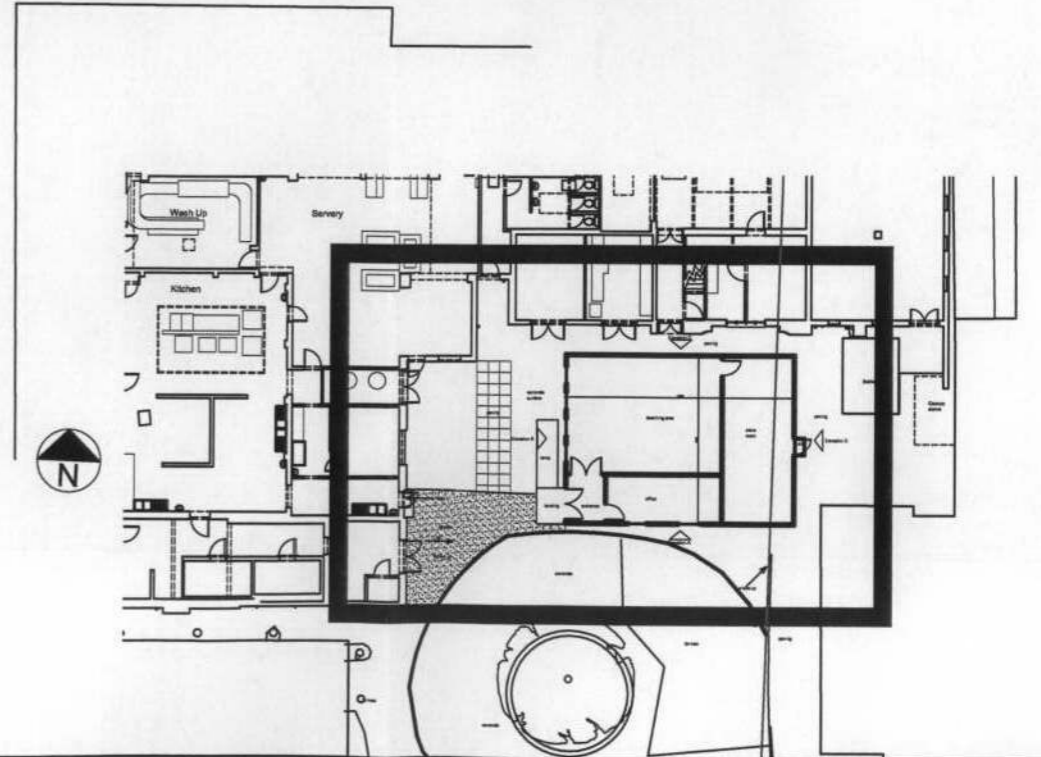


09/27231/FUL

RECEIVED
14 OCT 2009
PLANNING

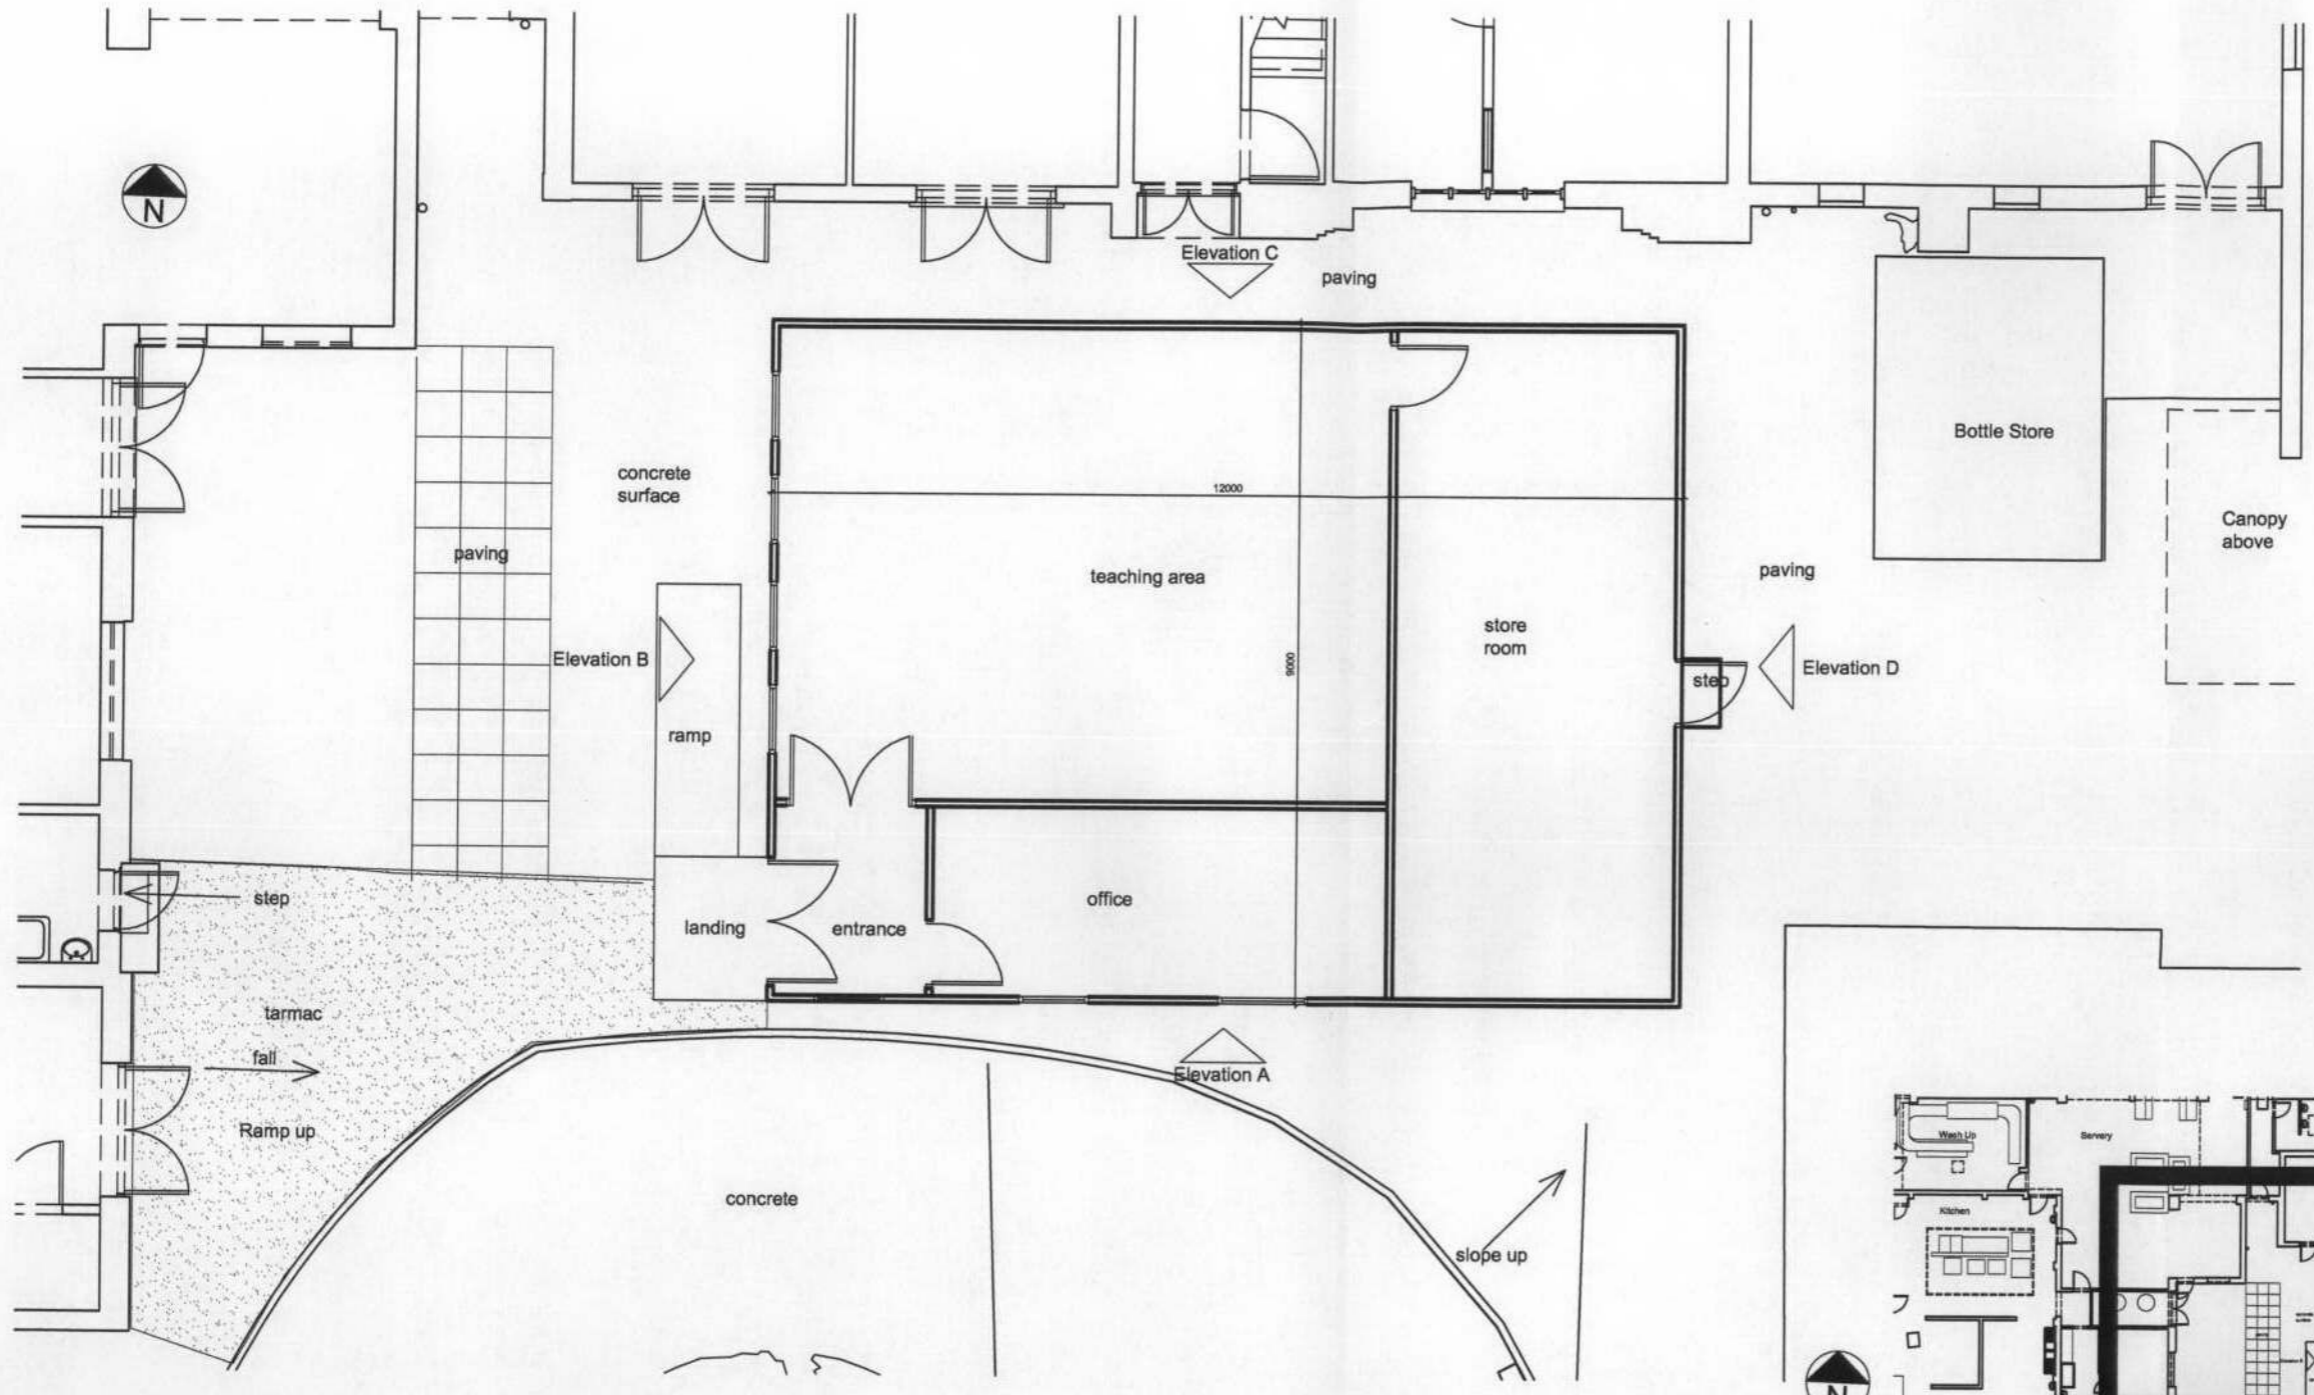

NOTES

1. cad info : file: drawings/portakabin planning/proposed playout name: 12.01 plot style: RSS

2. This drawing is not to be scaled. Use figured dimensions only. Detailed site survey to be carried out to establish tolerances. Figured dimensions are in mm. All dimensions shall be verified on site before proceeding with the work. The architect shall be notified of any discrepancies.

REVISIONS		
rev	date	description
-	09 Oct 2009	ISSUED FOR PLANNING

RIVINGTON STREET STUDIO ARCHITECTURE
 54 RIVINGTON STREET LONDON EC2A 3QN TELEPHONE 020 7738 8945 FAX 020 7726 4098 email rss@rss.co.uk

job title: St Mary's College CCCA Accommodation
 drawing title: Ground Floor Plan
 drawn by: TR job no: RSS523 drawing no: P.12.01
 date: OCT 2009 scale: 1:100 @ A3 revision: -