



09/2621/FUL

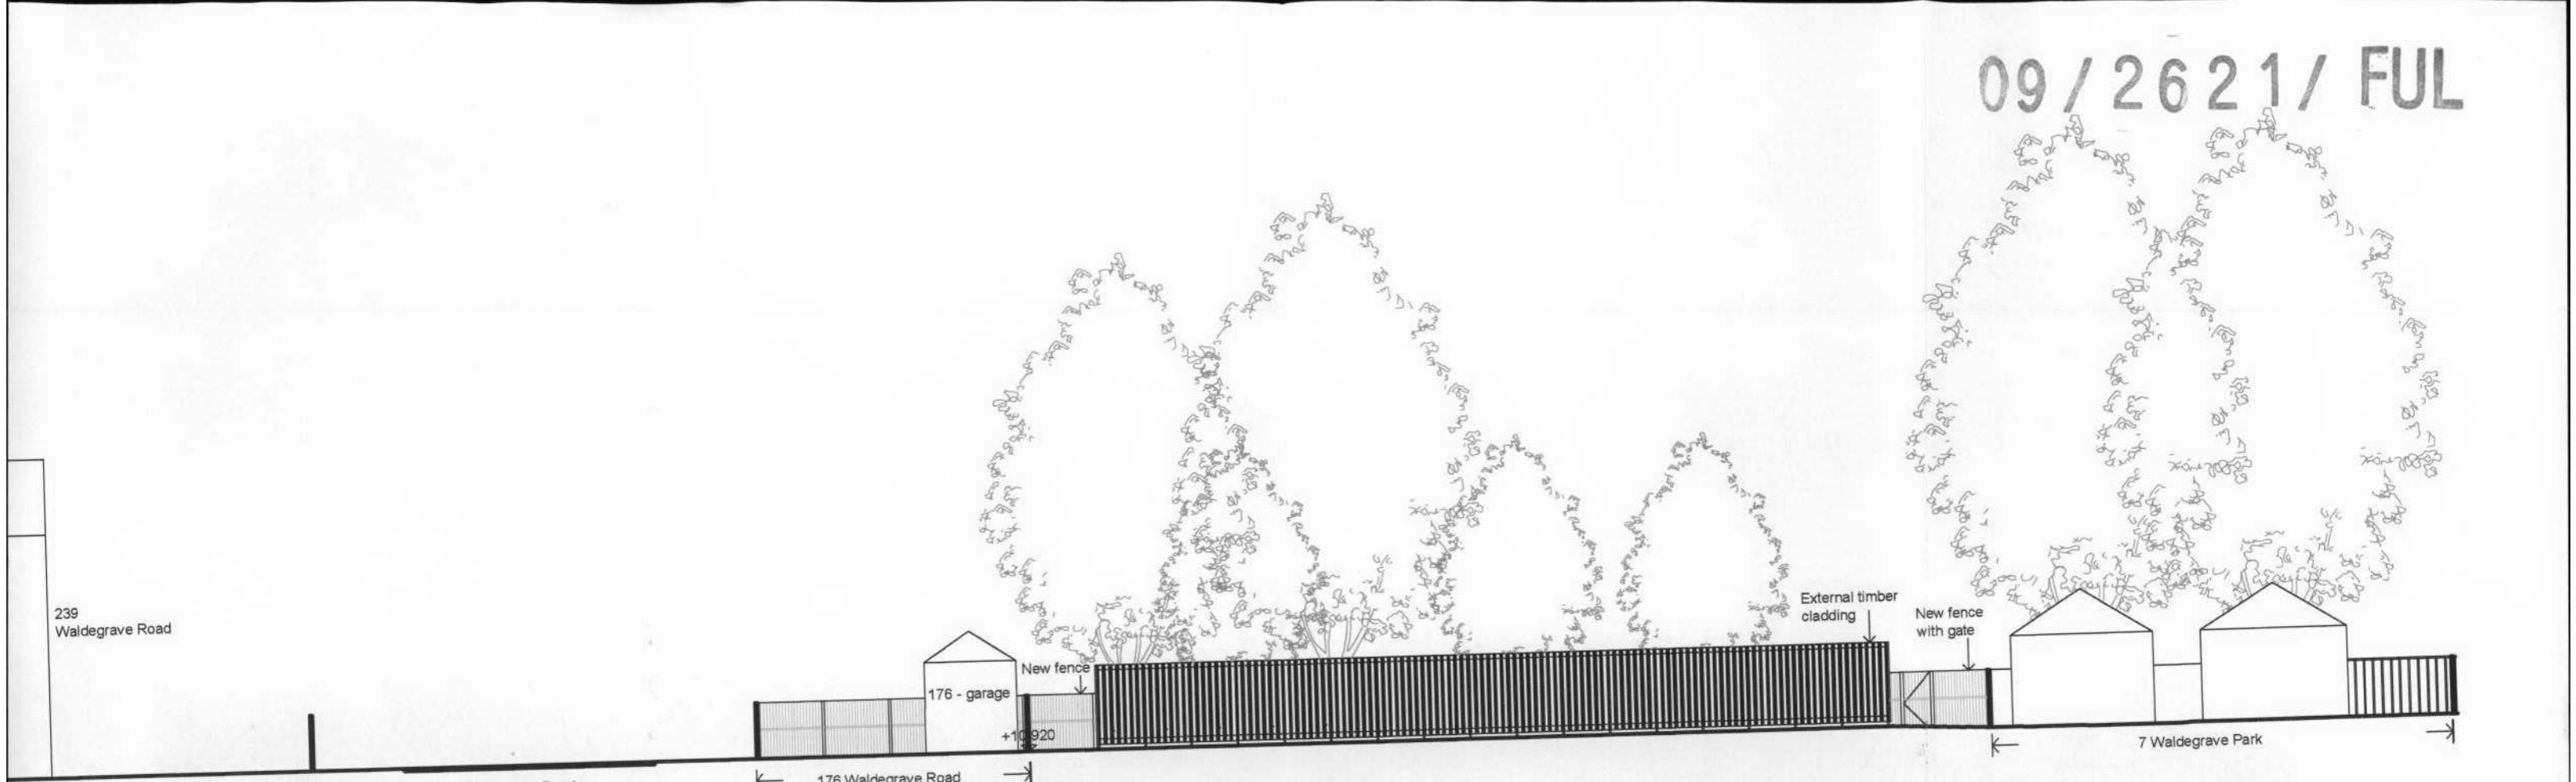


South Elevation

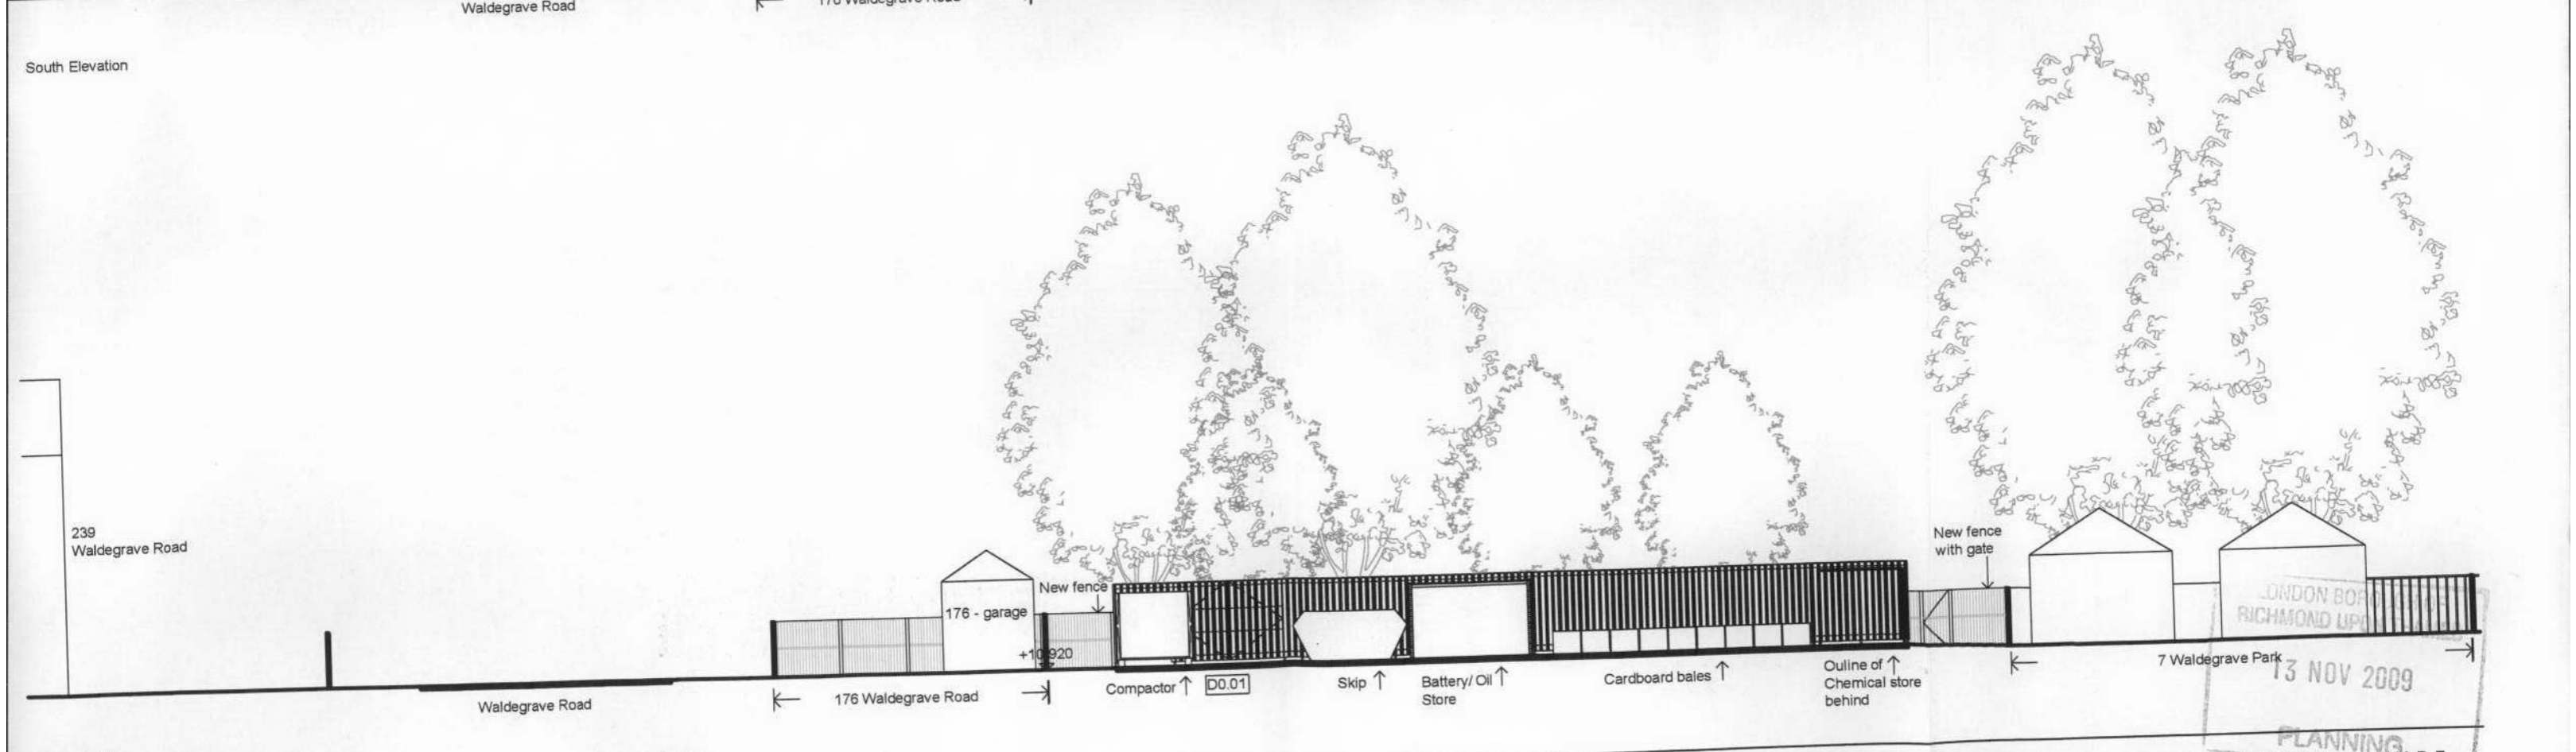

Long Section

NOTES
 1. cad info : file: ...drawings\current\14series\14.101 layout name: 14.101 plot style: RSS
 2. This drawing is not to be scaled. Use figured dimensions only. Detailed site survey to be carried out to establish tolerances. Figured dimensions are in mm. All dimensions shall be verified on site before proceeding with the work. The architect shall be notified of any discrepancies.

REVISIONS		
rev	date	description
-	29.09.2009	Issued for Planning
A	02.11.2009	Long Section added- Issued for Planning

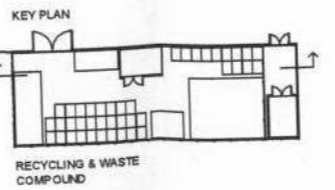

RIVINGTON STREET STUDIO ARCHITECTURE
 54 RIVINGTON STREET LONDON EC2 A3QN T: 020 7739 8945 F: 020 7729 4098 E: rss@rssa.co.uk www.rivingtonstreetstudio.co.uk

job title **St Mary's University College - Recycling and Waste Compound**
 drawing title **Proposed Elevation: South and Long Section**
 drawn by **ST** job no **RSS449a** drawing no **P.14.102**
 date **Aug 09** scale **1:200 @ A3** revision **A**

LONDON BOROUGH OF RICHMOND URBAN DESIGN
 13 NOV 2009
 PLANNING