


04/3505/HOT2

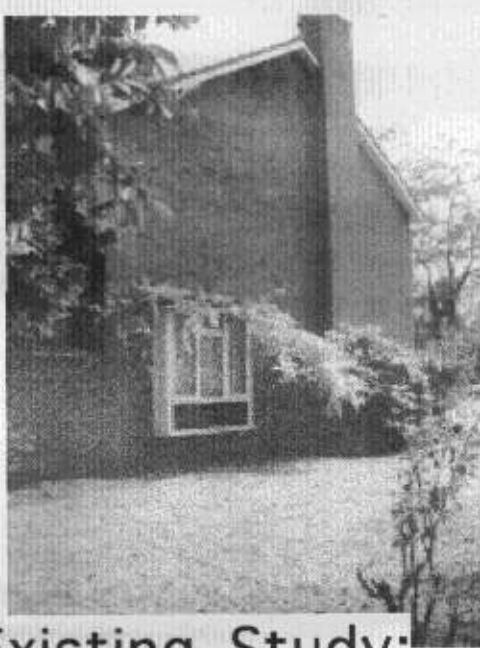

Existing Study:




Existing Study:


70 Broughton Avenue GARDEN



Existing Study:

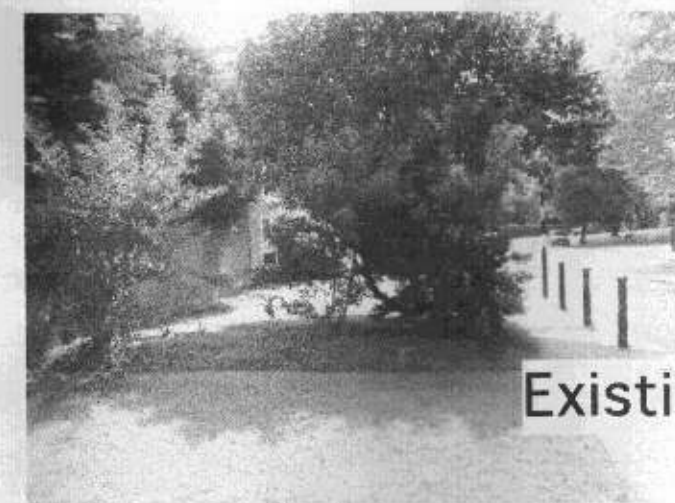

Existing Study:

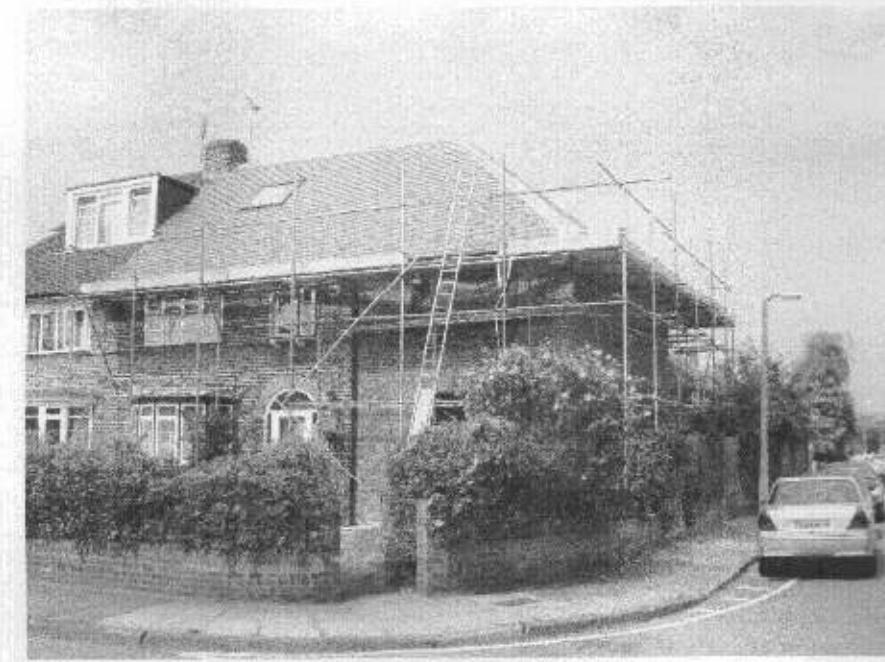

Precedent Study: 52 Dysart Avenue





Precedent Study: 11 Fanshaw Road




Precedent Study: 11 Fanshaw Road




Boundary Dwarf and wooden Upper

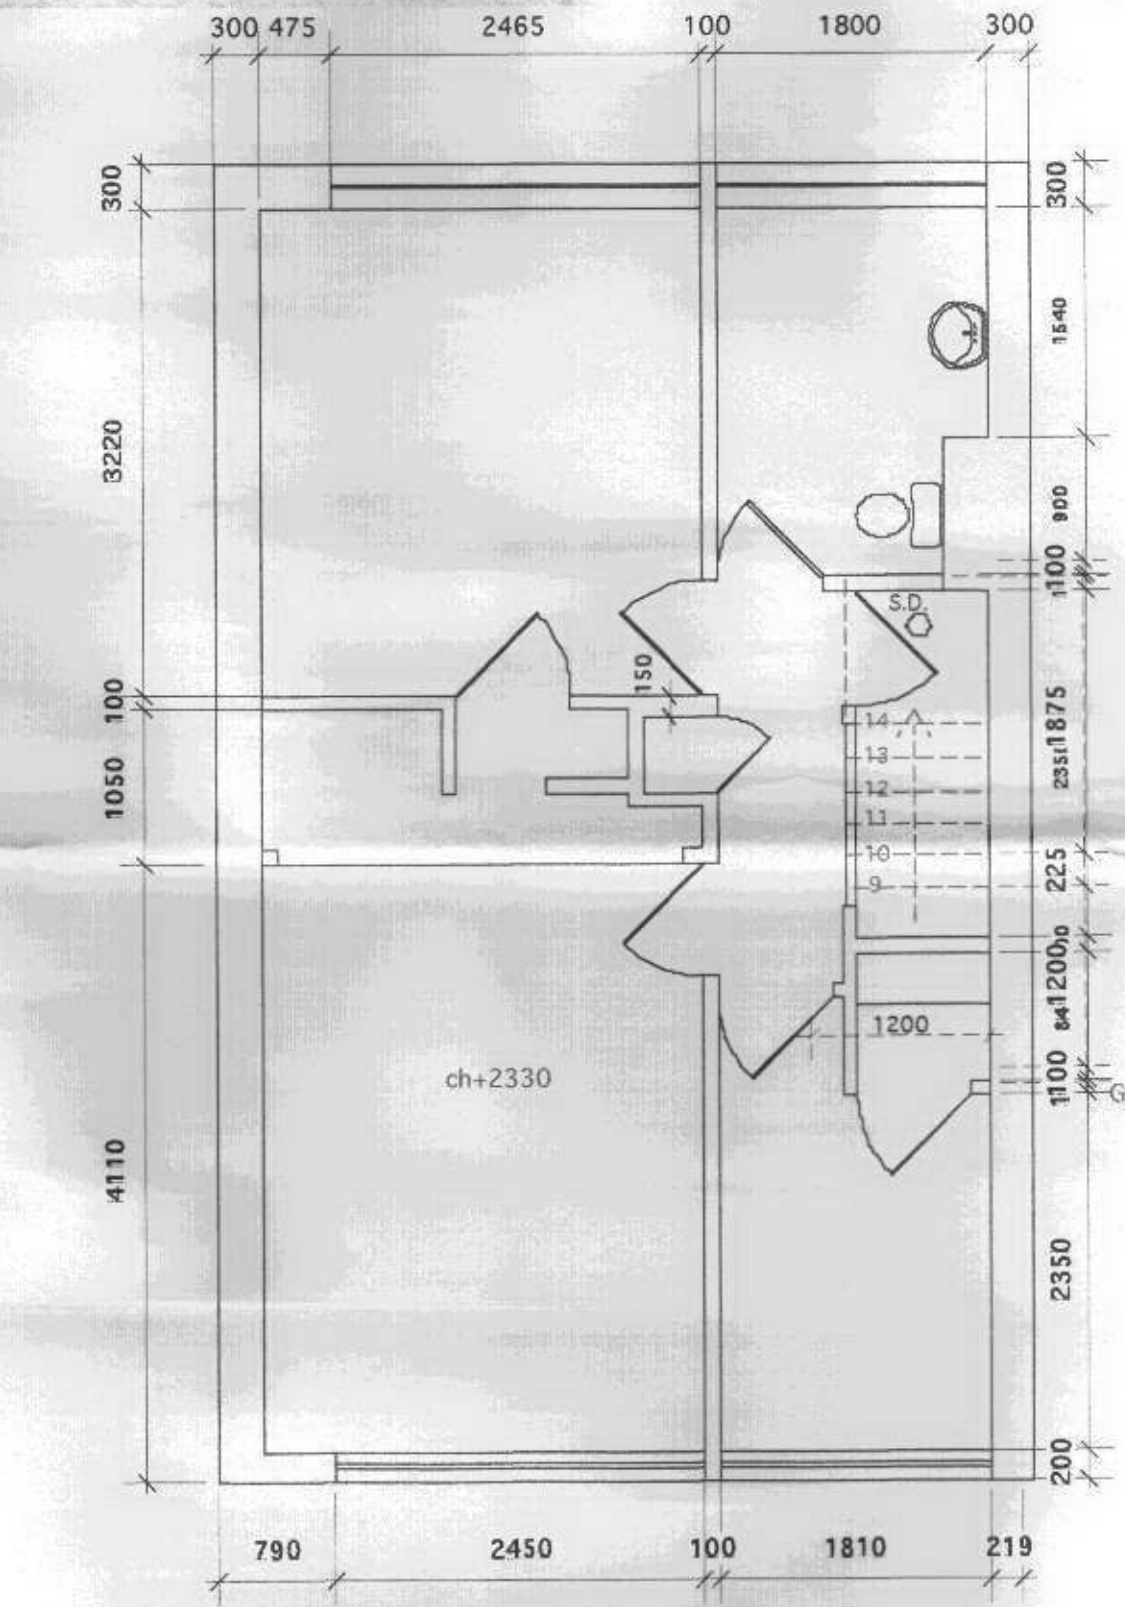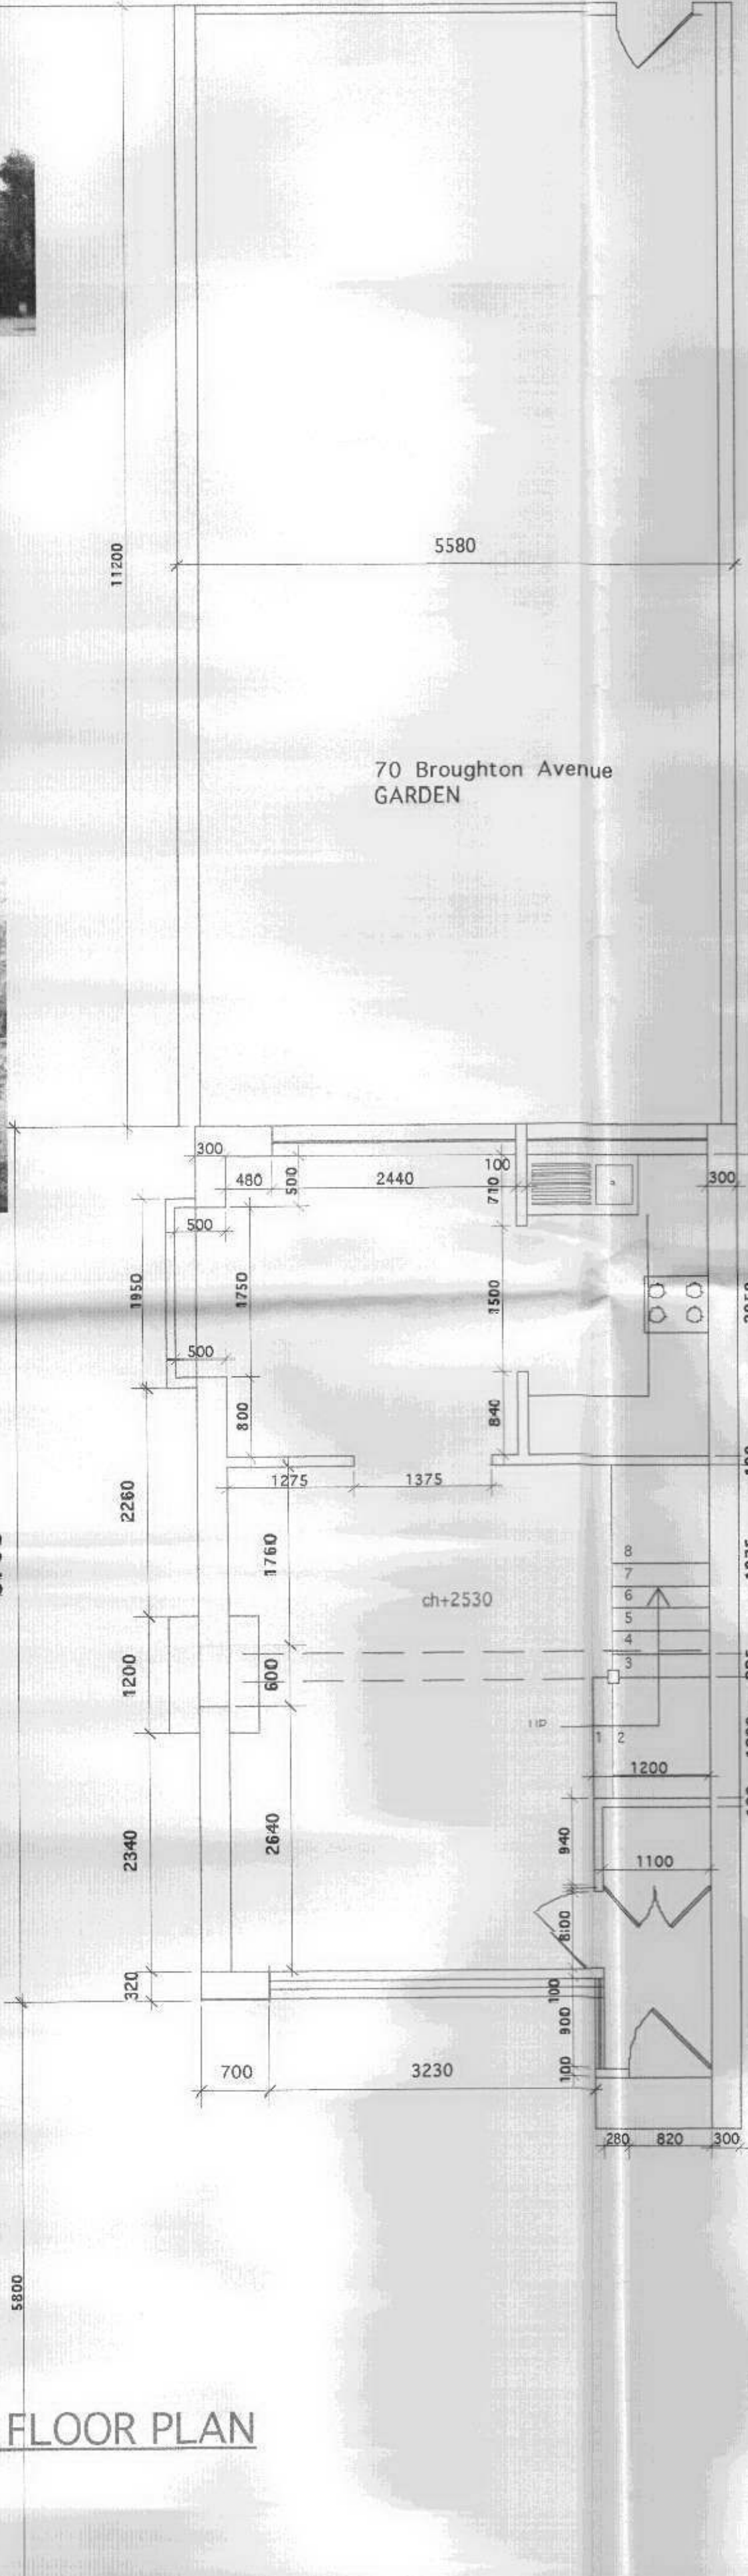


FIRST FLOOR PLAN

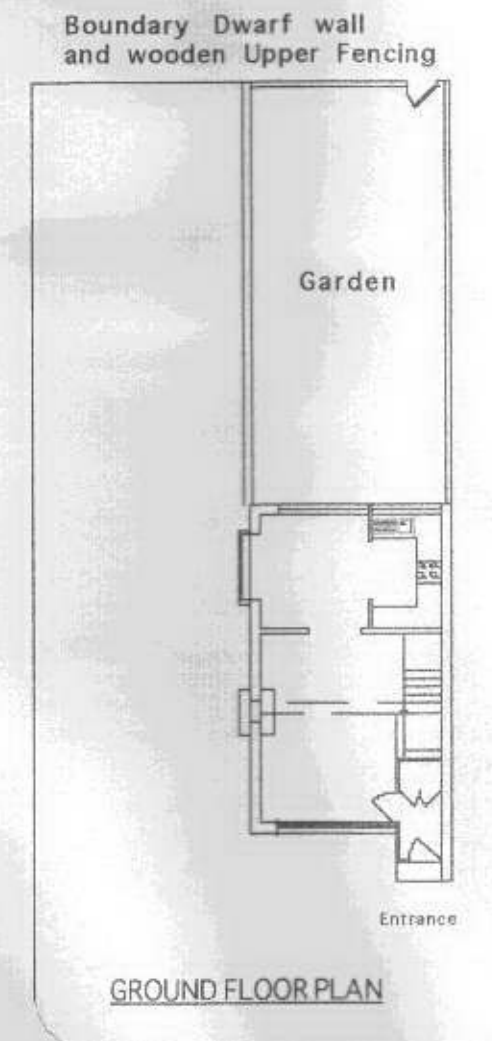

Site Plan 1:200

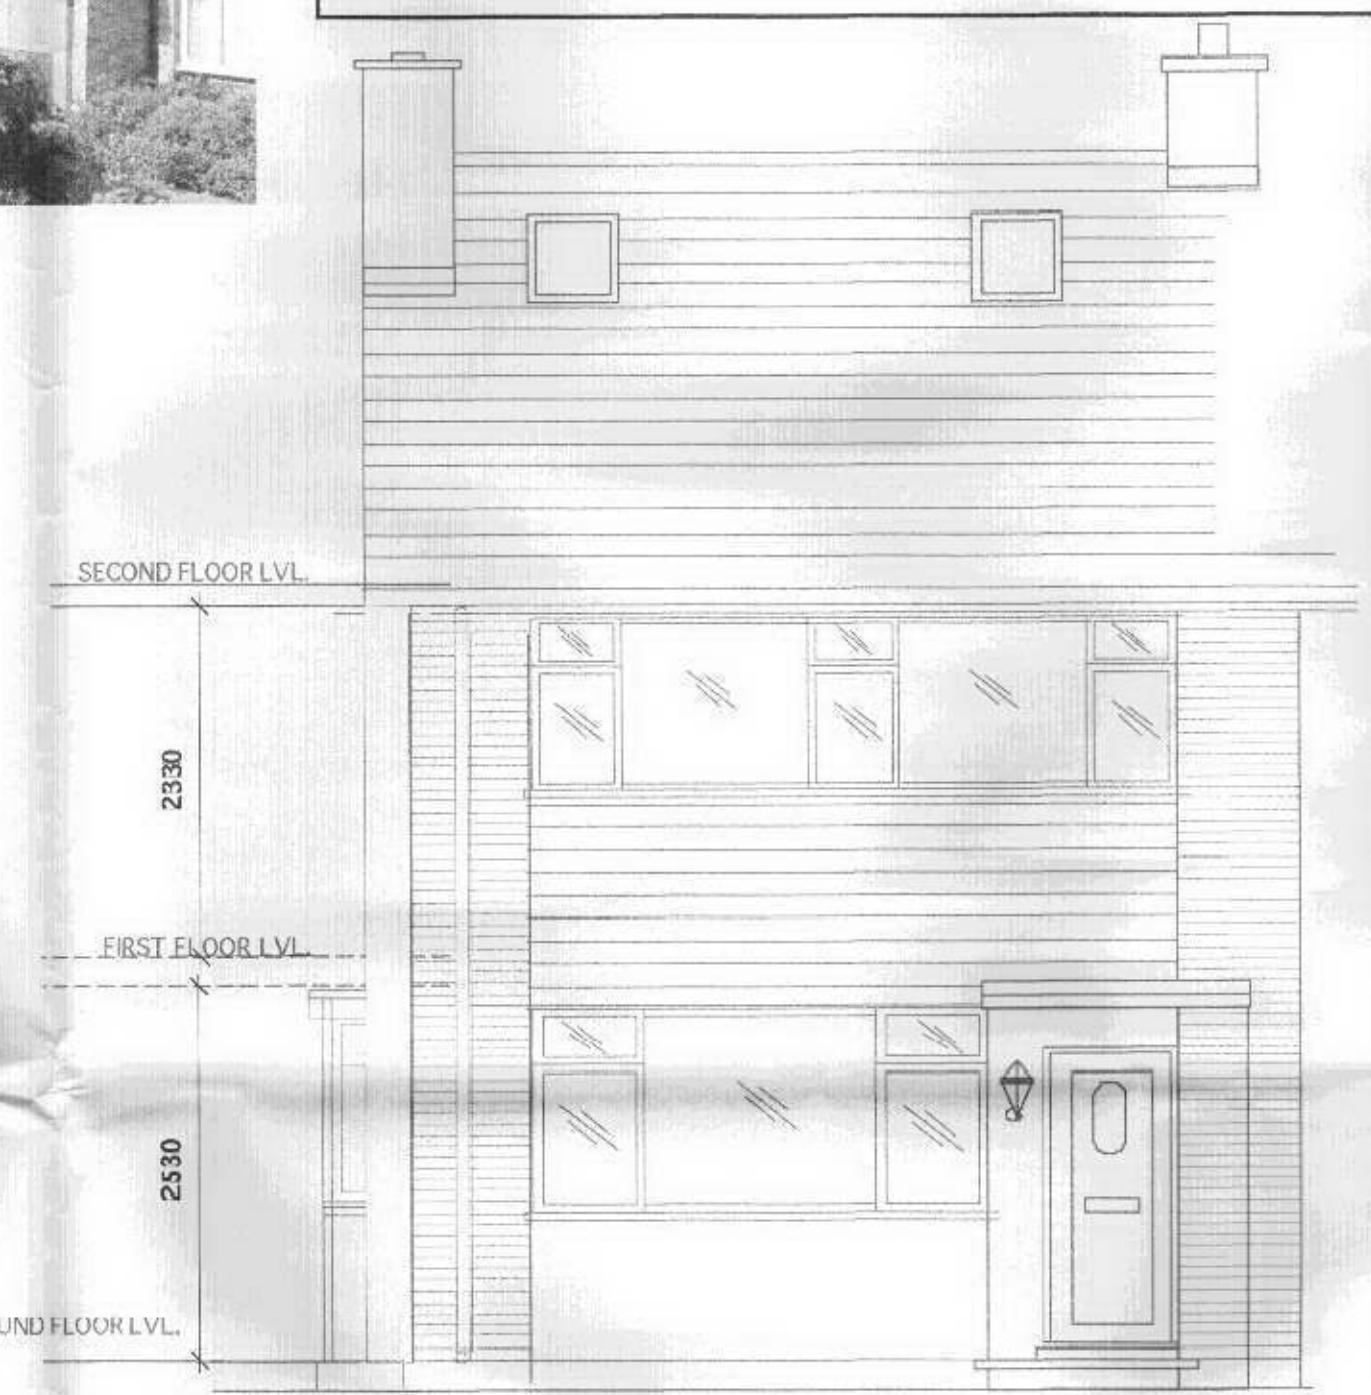

REAR ELEVATION

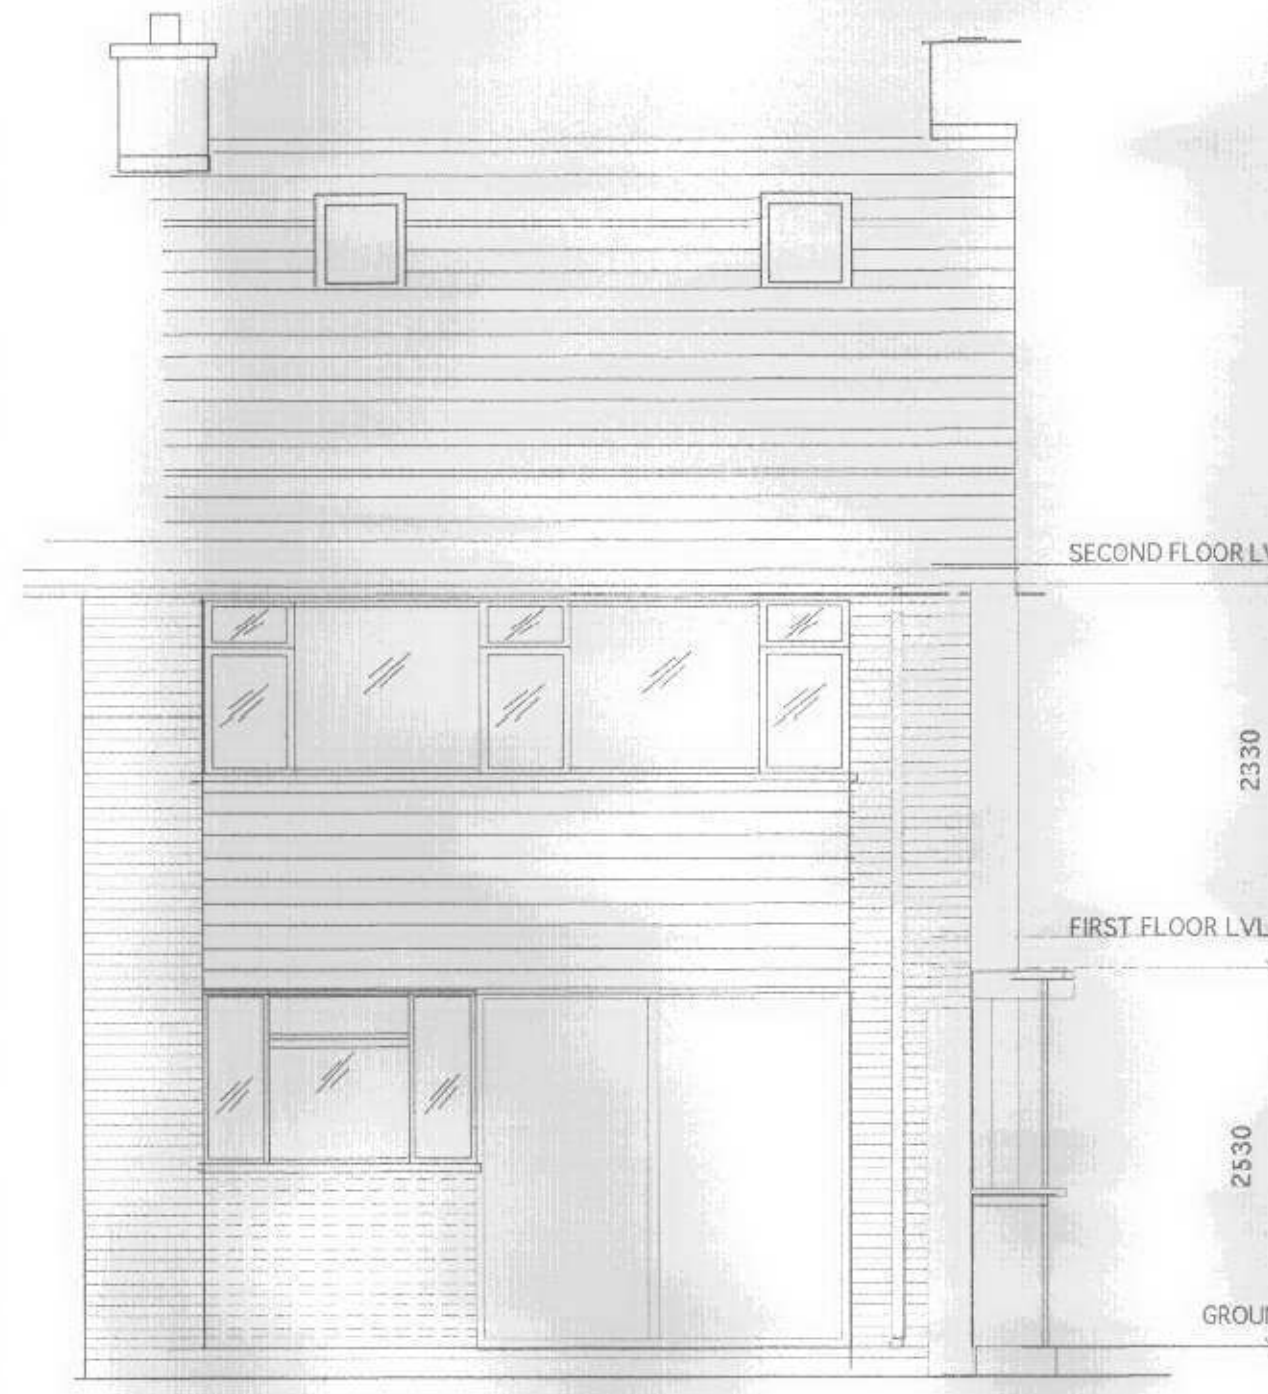

REAR ELEVATION



Location Plan 1:1250

04/3505/HOT

RECEIVED
- 2 NOV 2004
PLANNING

Client: The Cook Family		
Title: Measurement Survey 70 Broughton Avenue Ham Surrey Home Tel 020 8 948 3248		
Scale: 1:50 & 1:1250	Date: 4 June 04	Number: EH 2512/01
30 Lawrence Rd, Hampton, Middx, TW12 2 RJ www.englishhaus.co.uk		ENGLISHHAUS LIMITED © English-Haus 1995