


EXISTING FRONT ELEVATION

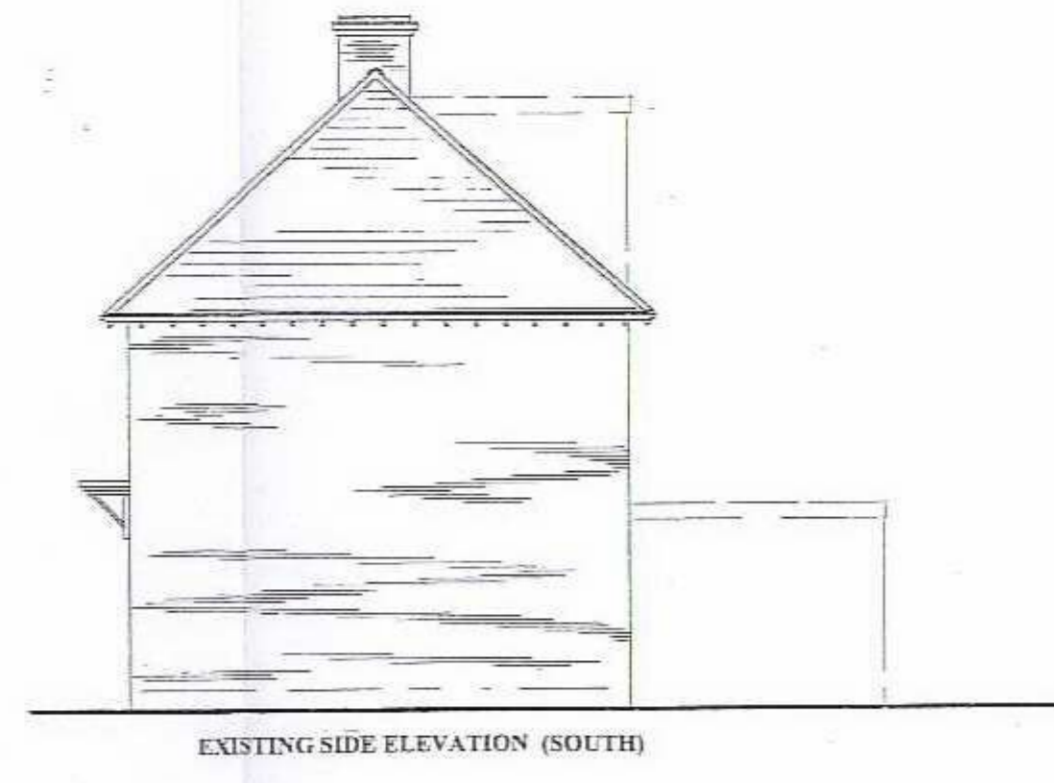


EXISTING SIDE ELEVATION (SOUTH)



EXISTING REAR ELEVATION




PROPOSED FRONT ELEVATION

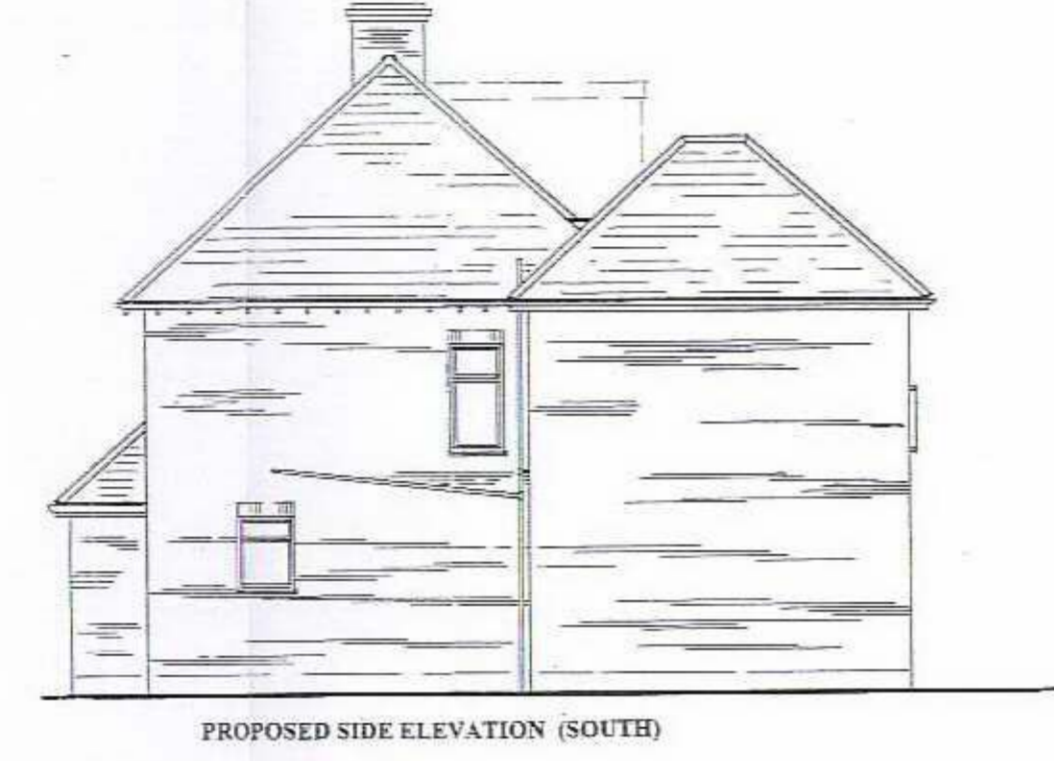


PROPOSED SIDE ELEVATION (SOUTH)




PROPOSED REAR ELEVATION

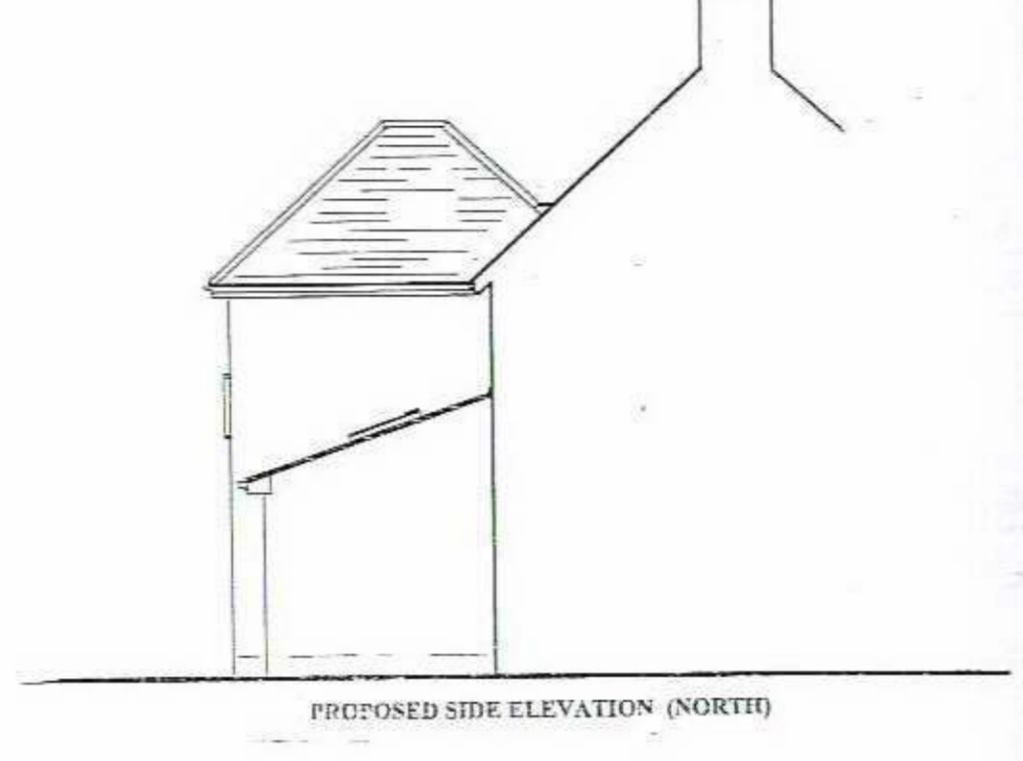


PROPOSED SIDE ELEVATION (NORTH)

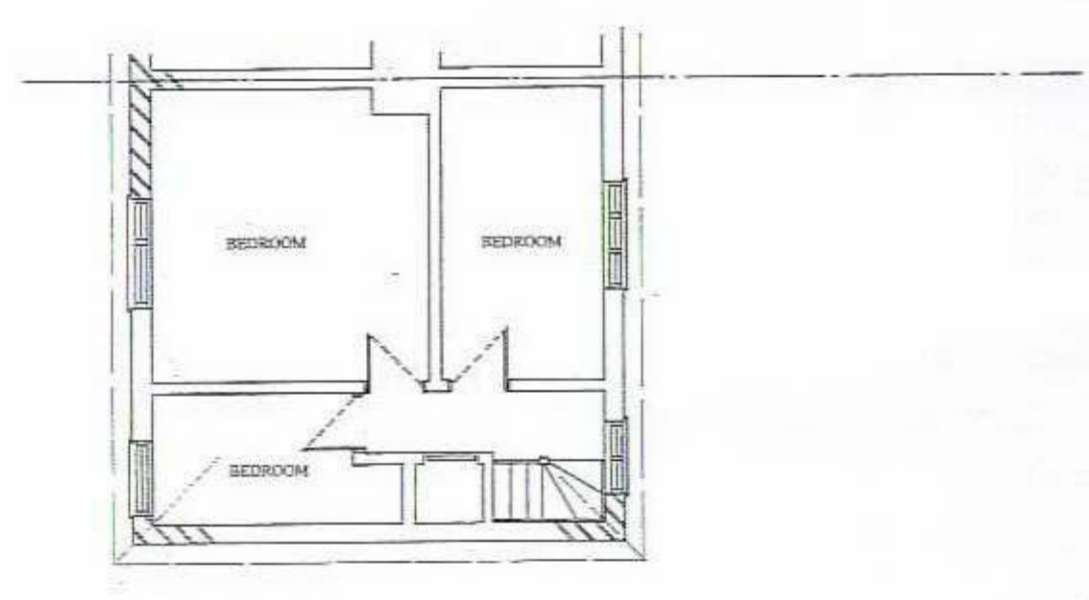


EXISTING FIRST FLOOR PLAN

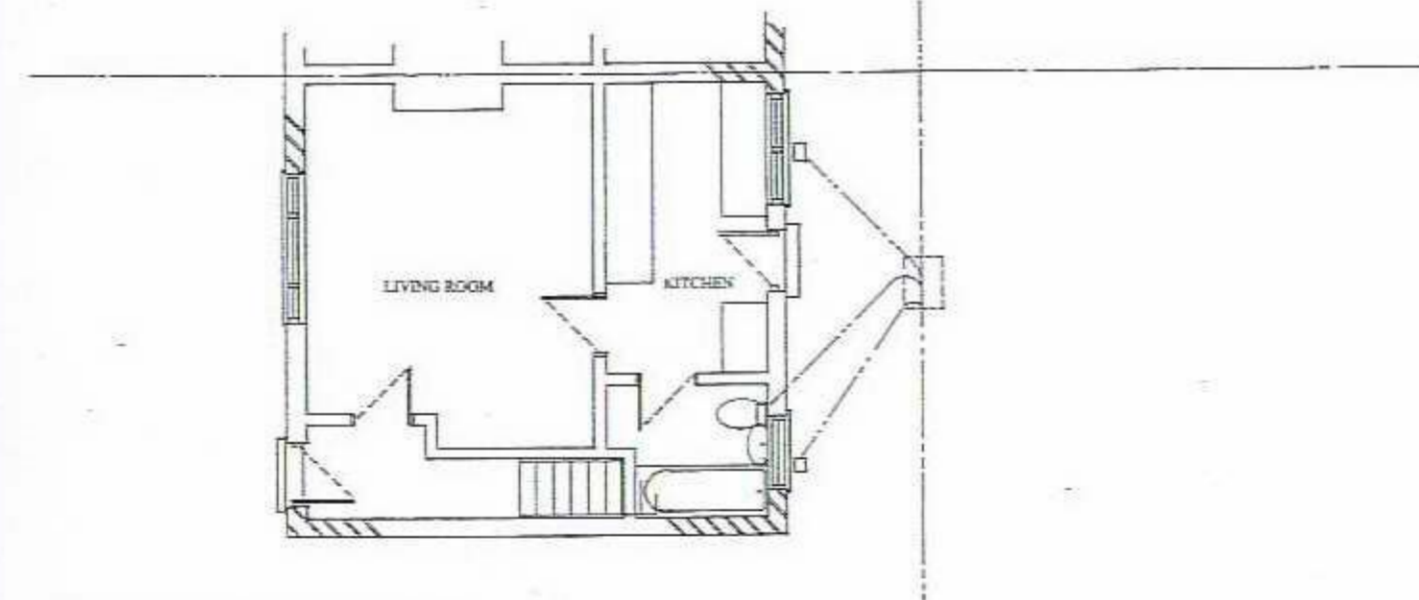



EXISTING GROUND FLOOR PLAN

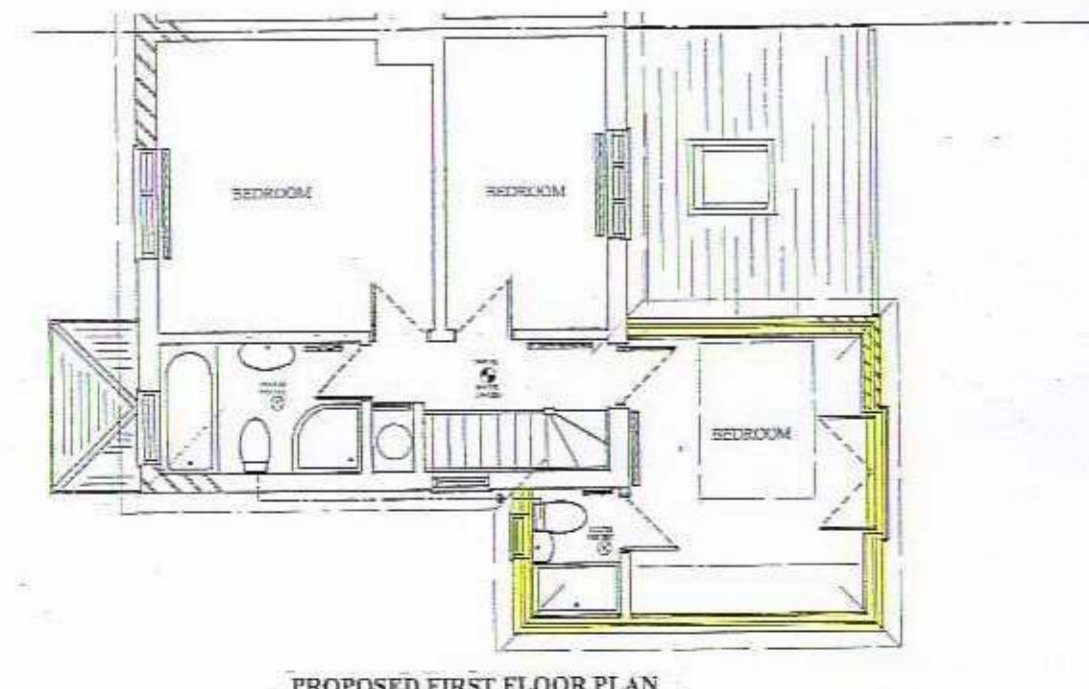


PROPOSED FIRST FLOOR PLAN

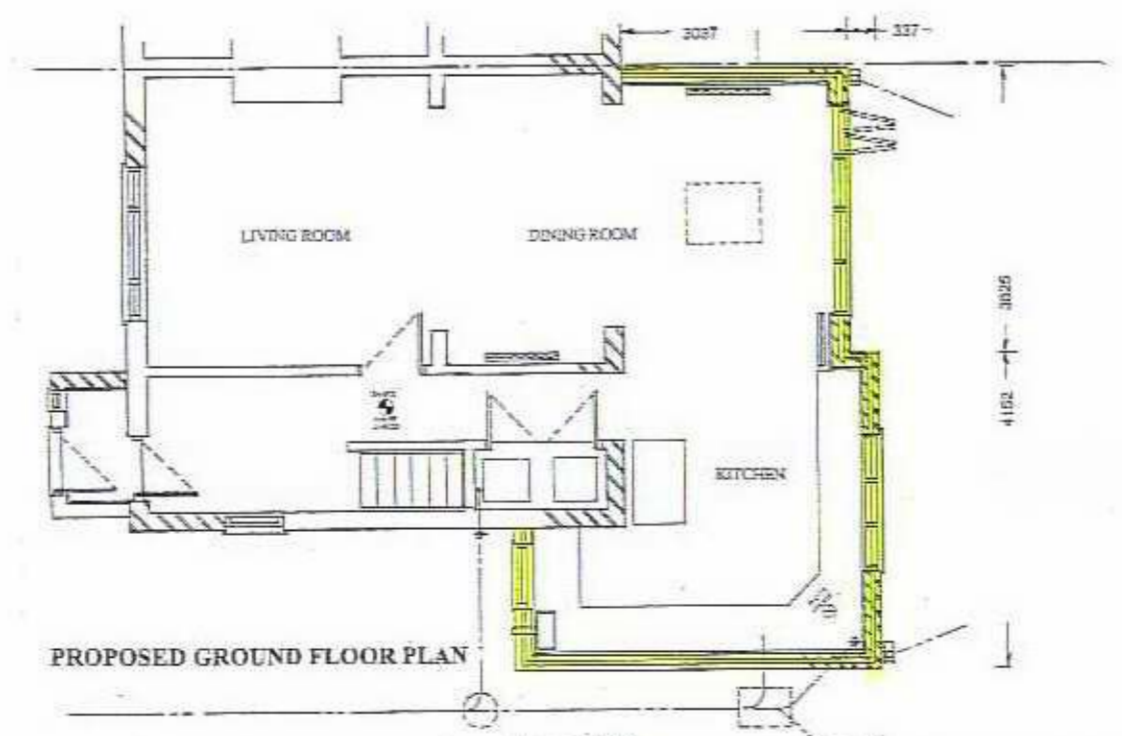

PROPOSED GROUND FLOOR PLAN

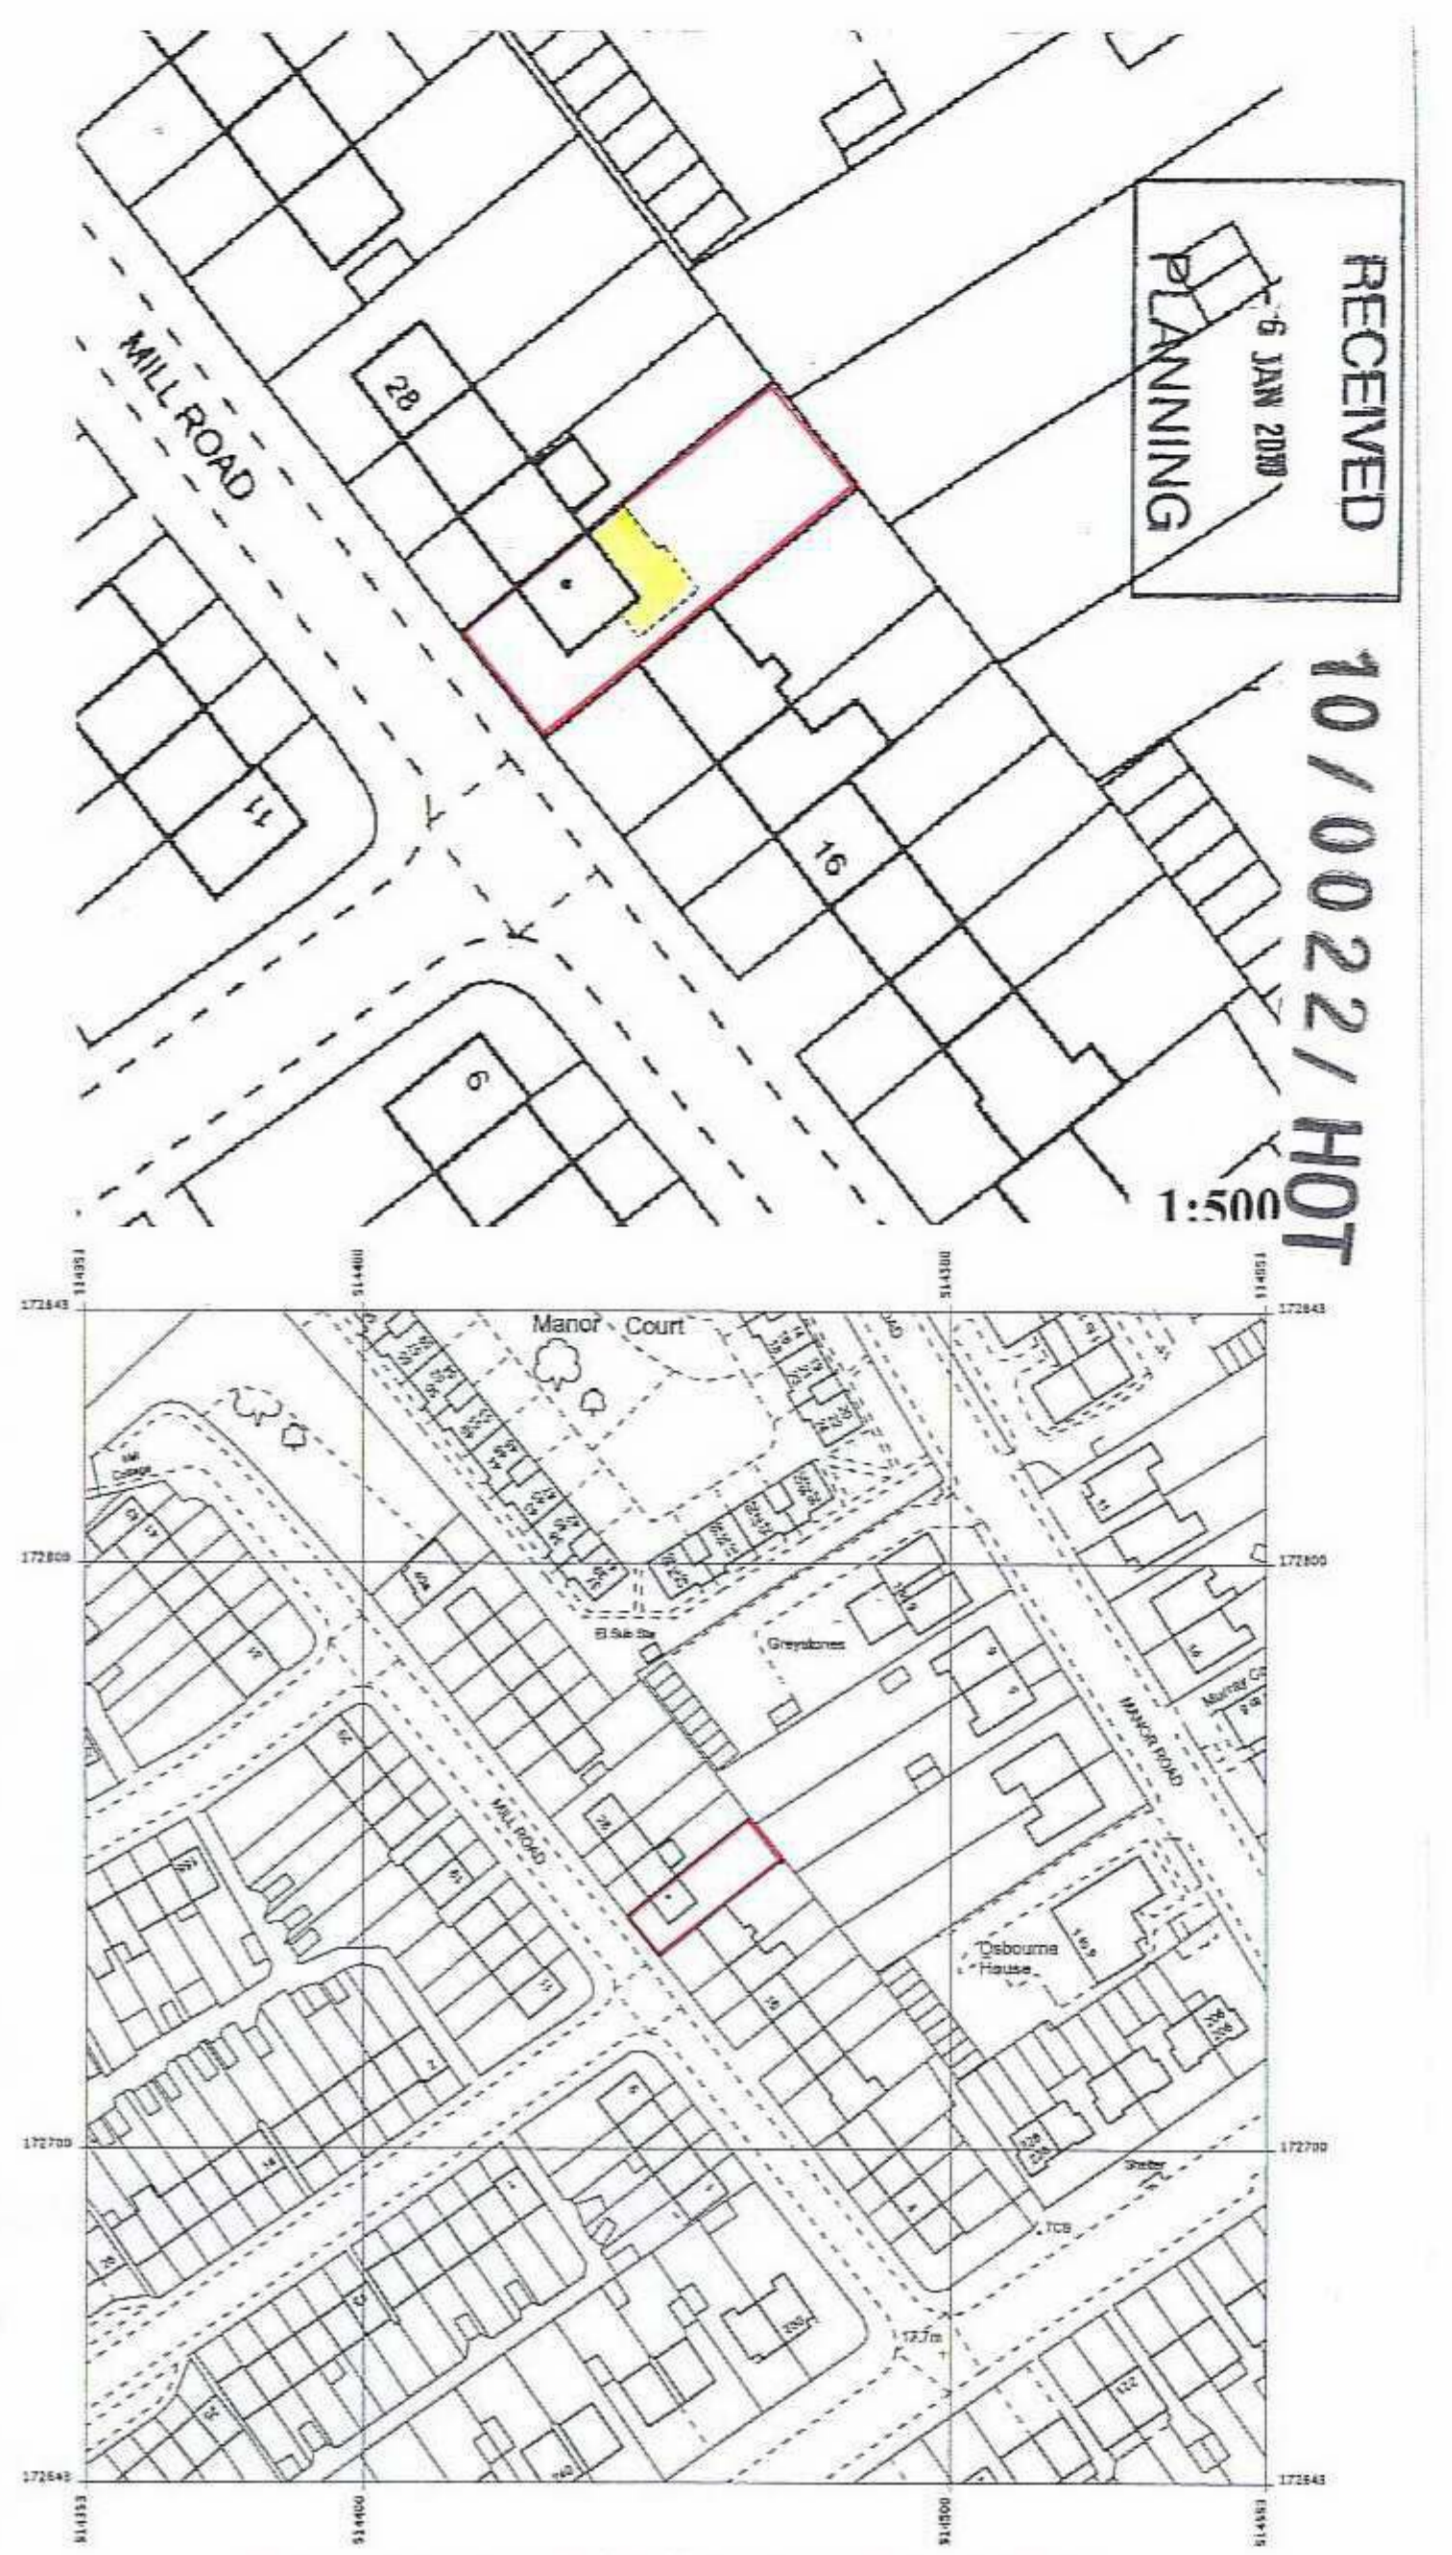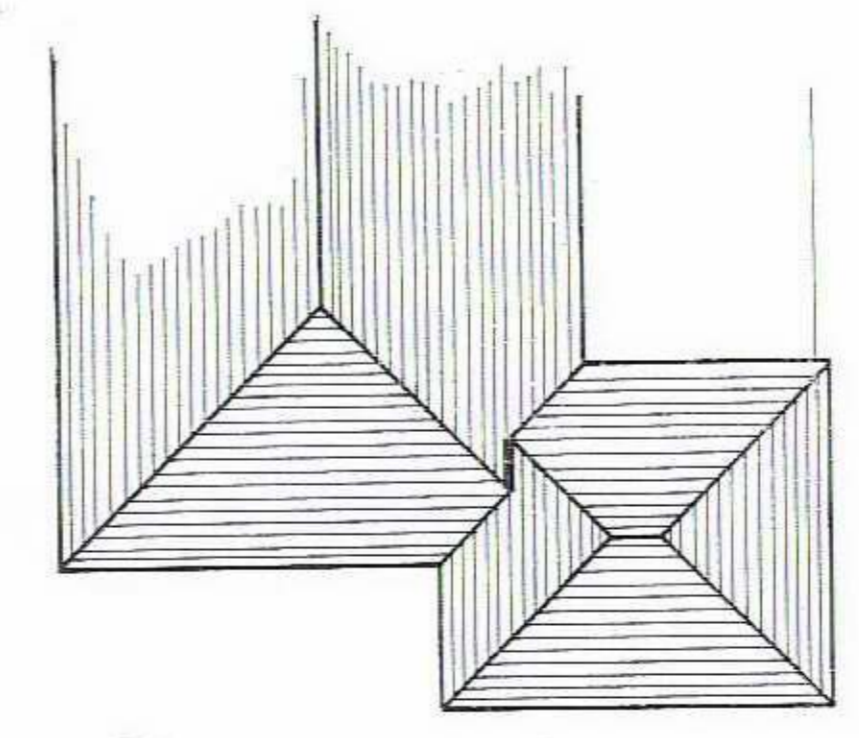

© Crown Copyright...copyright licence..Scaffardi AR 100032575

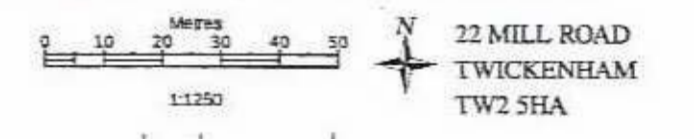

A	DATE	REVISION

SCAFFARDI
 12 AVENUE ROAD
 STAINES TW18 3AW
 TEL:01784 441883 Fax:01784 441886
 EMAIL: steve@scaffardi.co.uk
 stephen@scaffardi.co.uk
 ARCHITECTURAL AND STRUCTURAL DESIGN
 QUANTITY AND STRUCTURAL SURVEYORS
 LAND AND PROPERTY APPRAISAL
 PLANNING AND BUILDING REGULATION APPROVAL
 SITE SURVEY AND PROJECT MANAGEMENT
 S.F.SCAFFARDI
PROJECT:
 Mr and Mrs Byrne
 22 MILL ROAD
 TWICKENHAM TW2 5HA
**1 and 2 STOREY REAR/SIDE
 EXTENSION**
 TITLE: **EXISTING AND
 PROPOSED PLANS AND
 ELEVATIONS**
 Date: 21.12.2009 Scale: 1:100
 Dwn SFS Appr

Drg No. 1454-1