

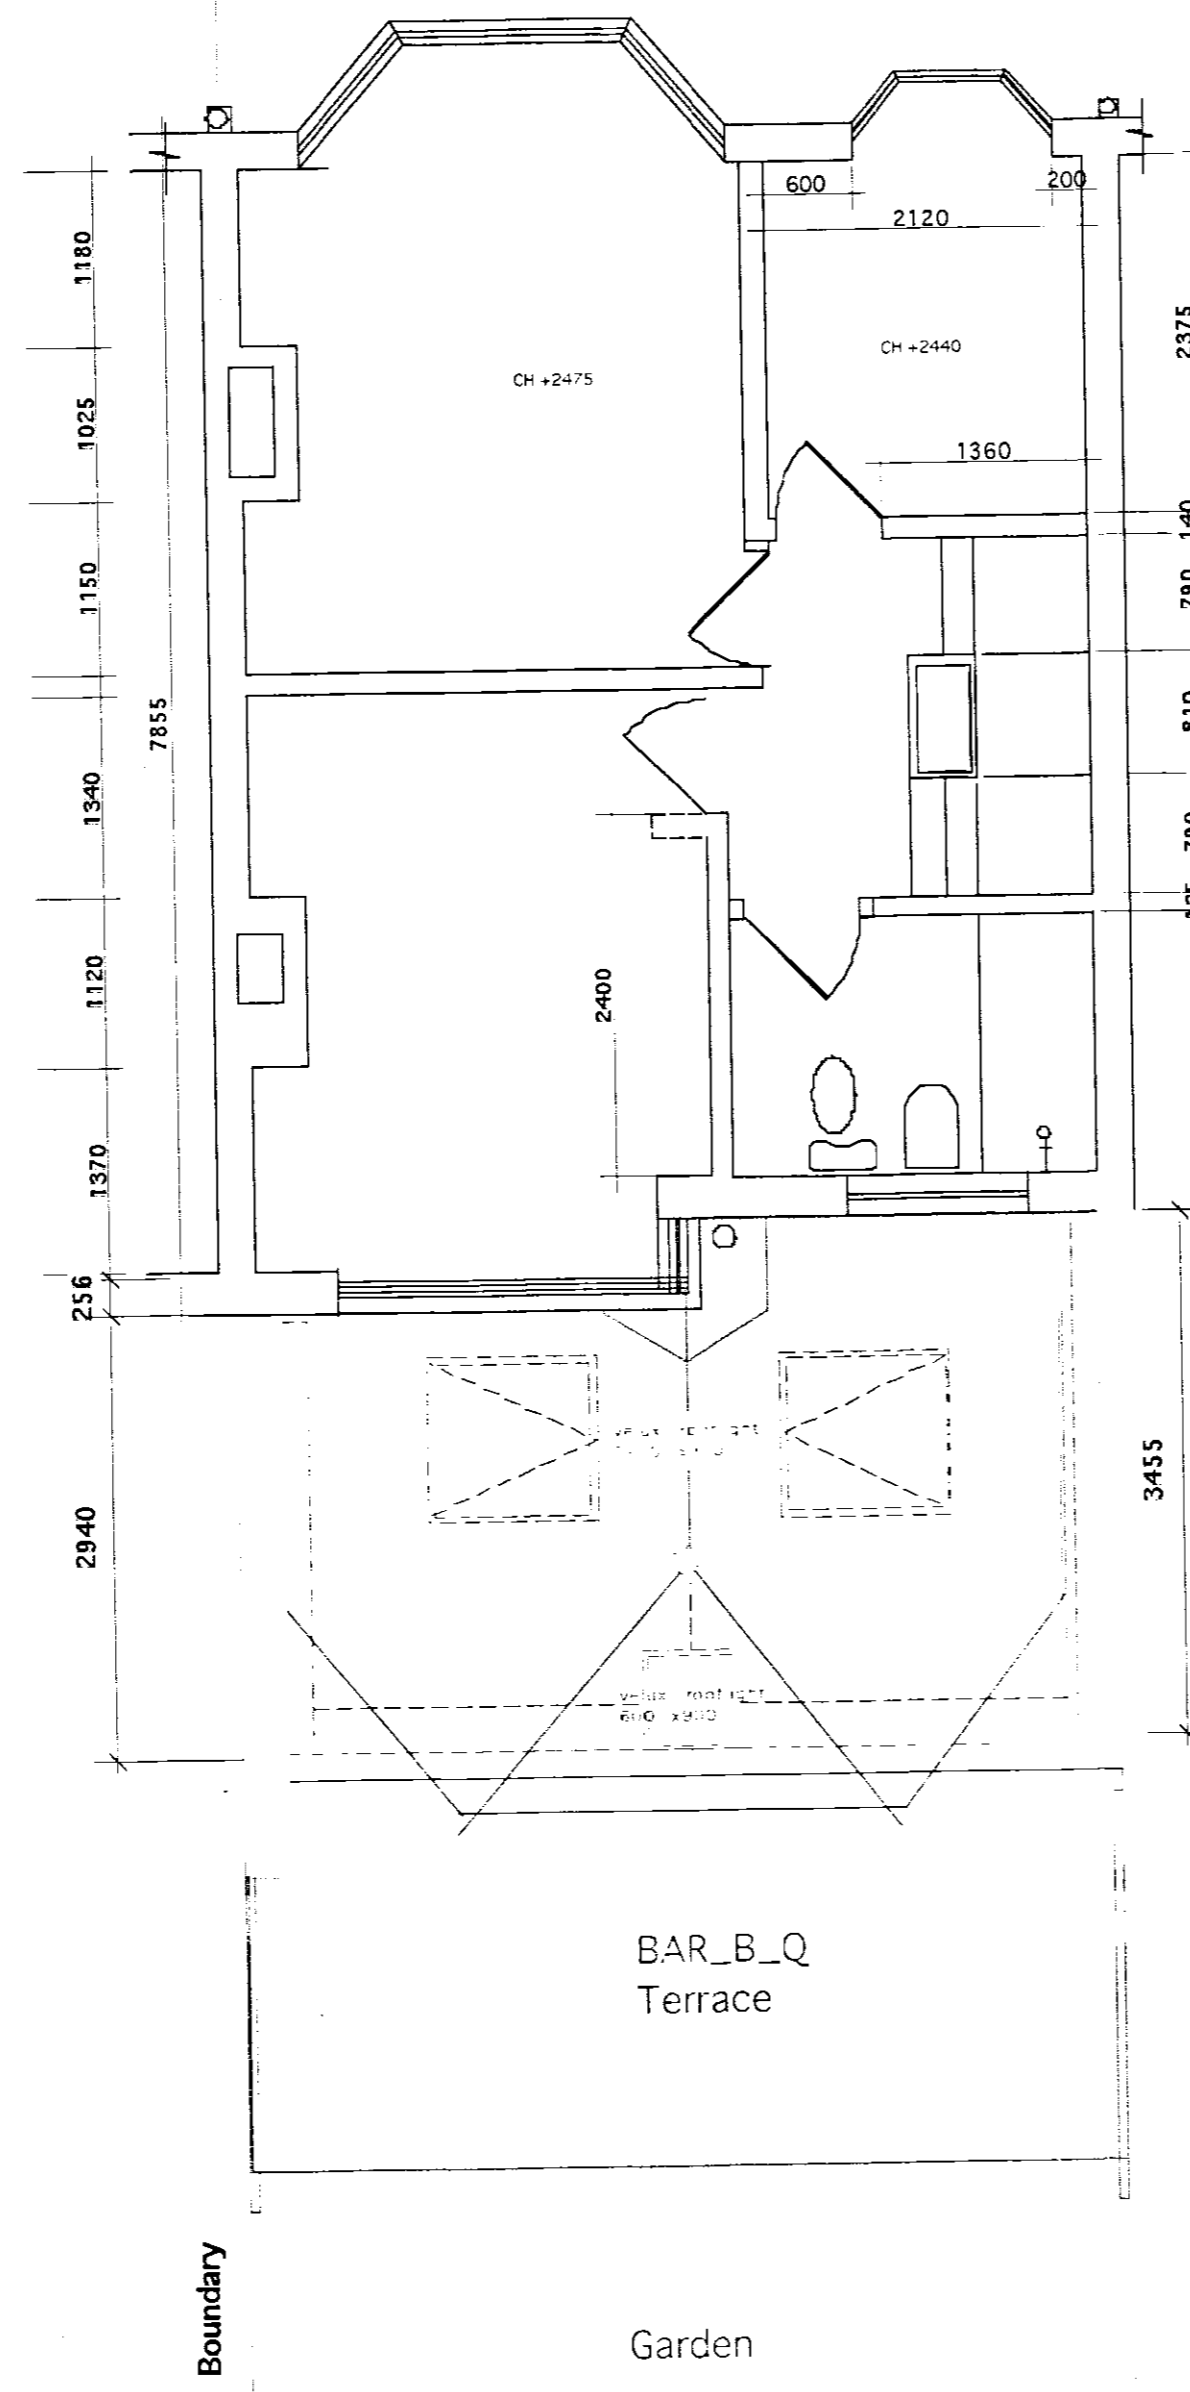


**GROUND FLOOR PLAN**

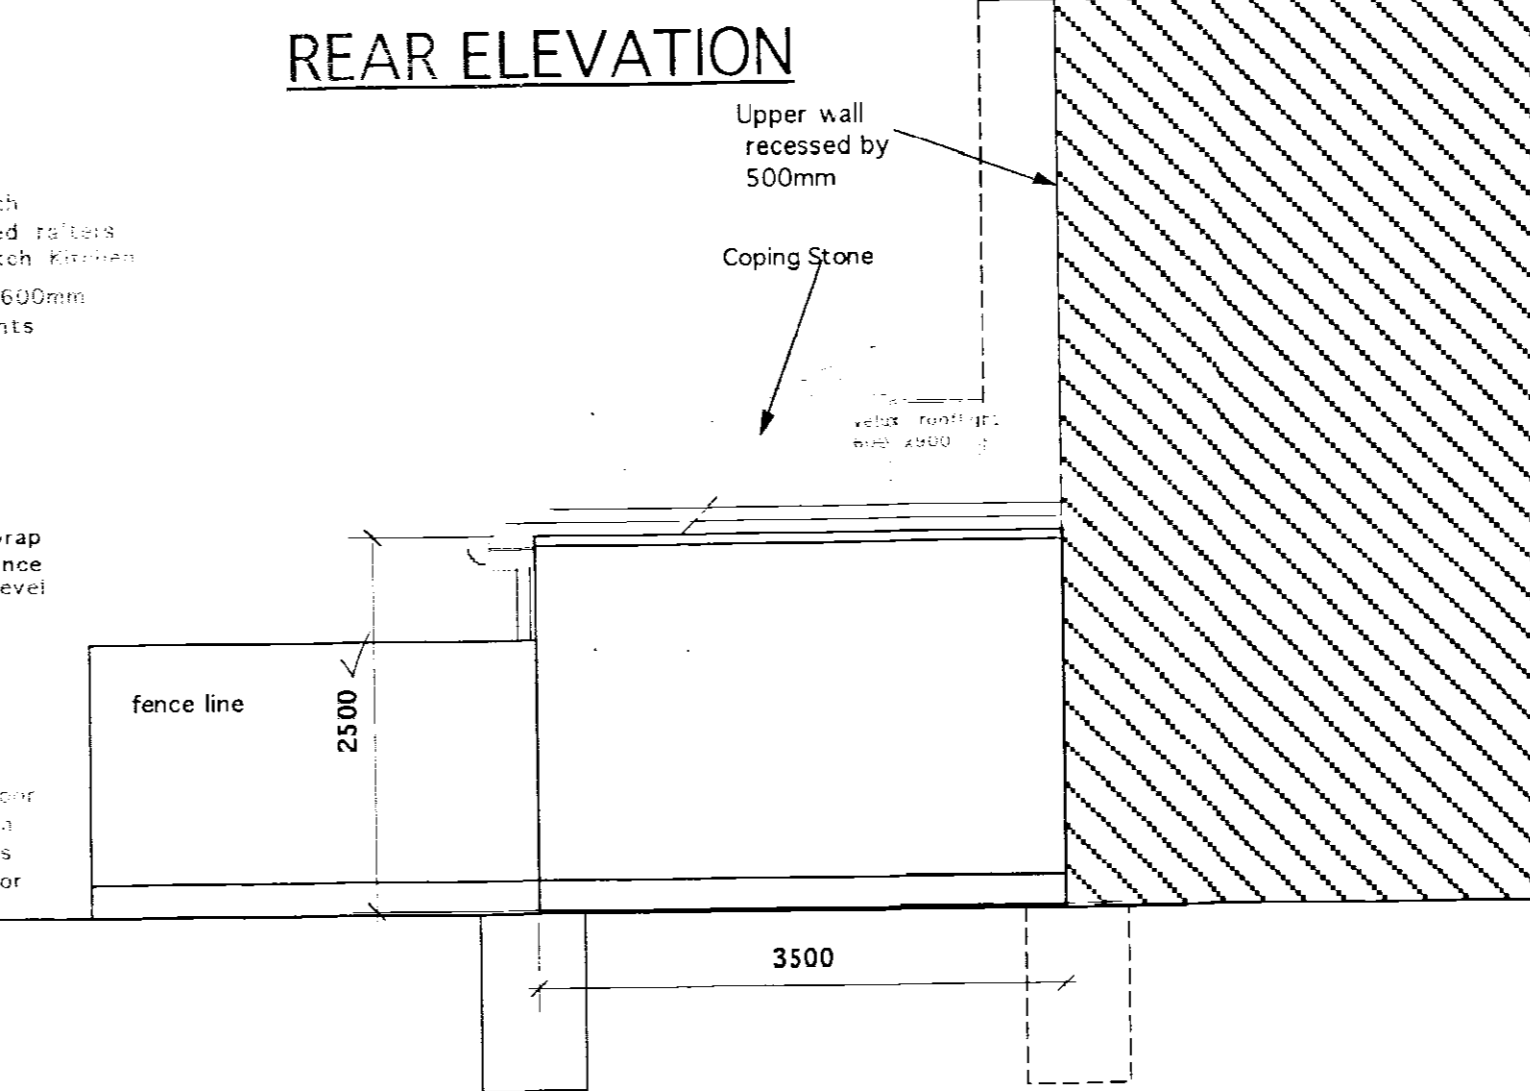


**FIRST FLOOR PLAN**

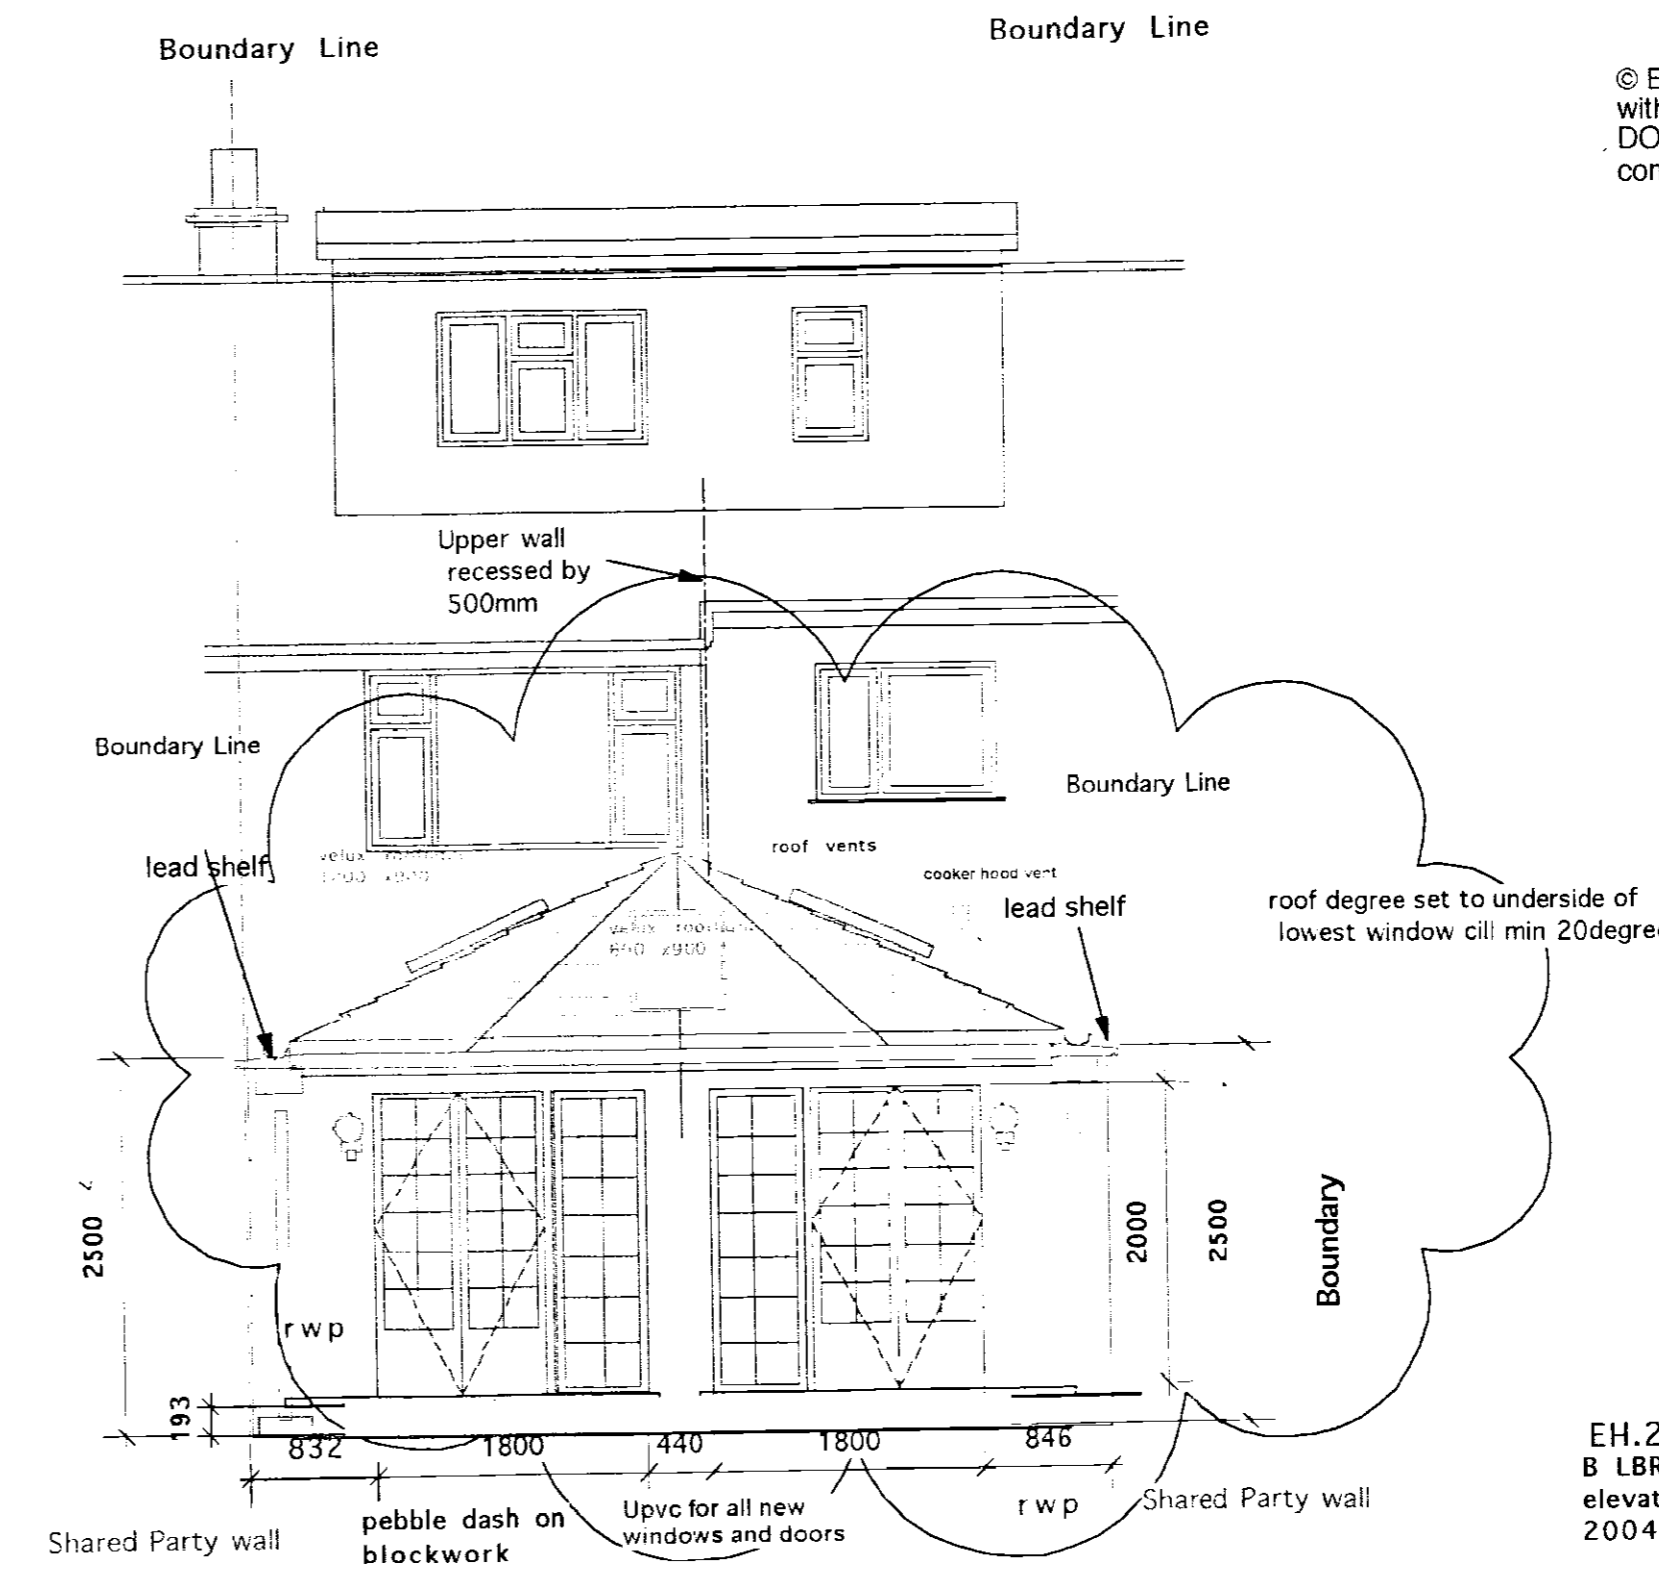


**RIGHT SIDE ELEVATION 1:50**

EH.2513/02 B LBRUT requested side elevations & sections Sept 2004

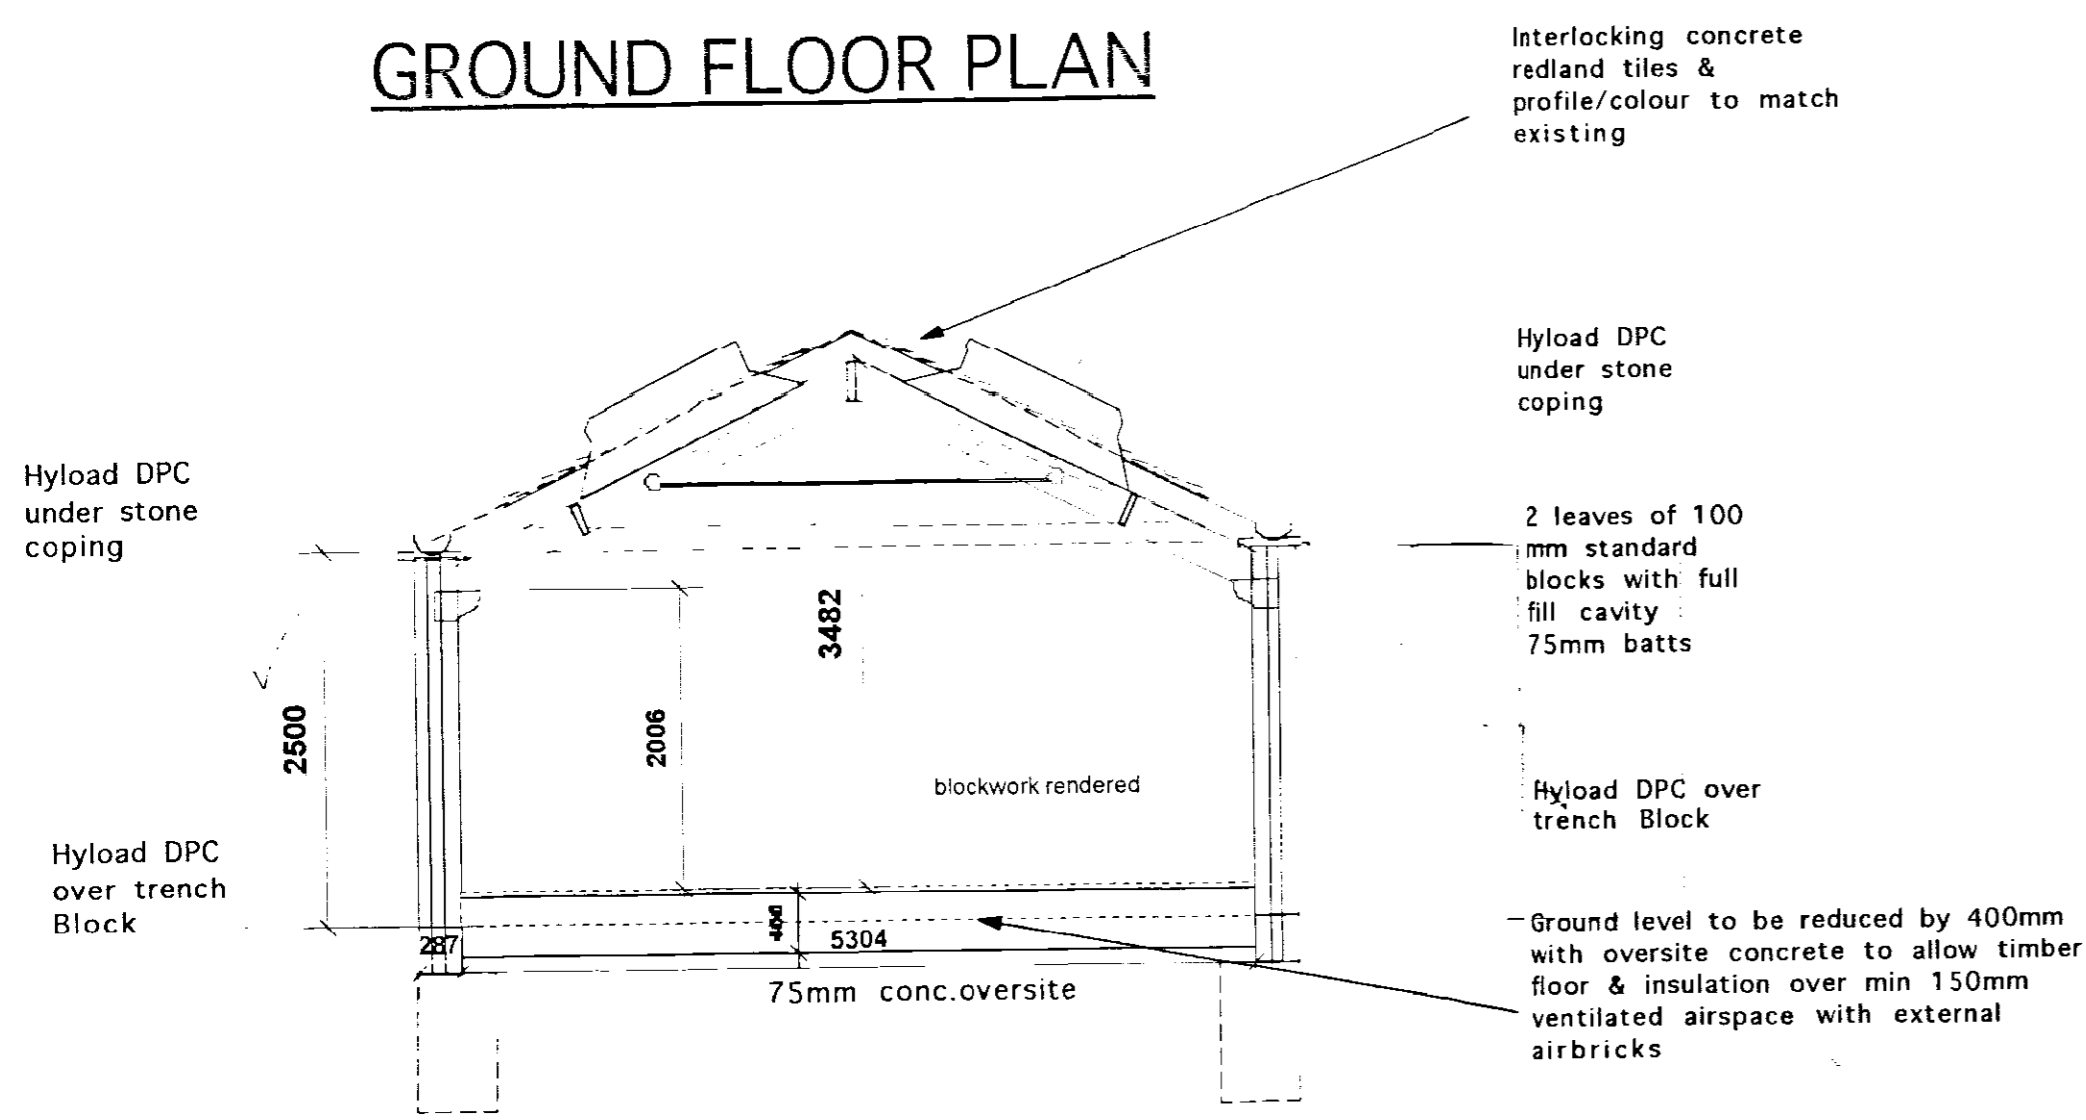

**Section A-A**

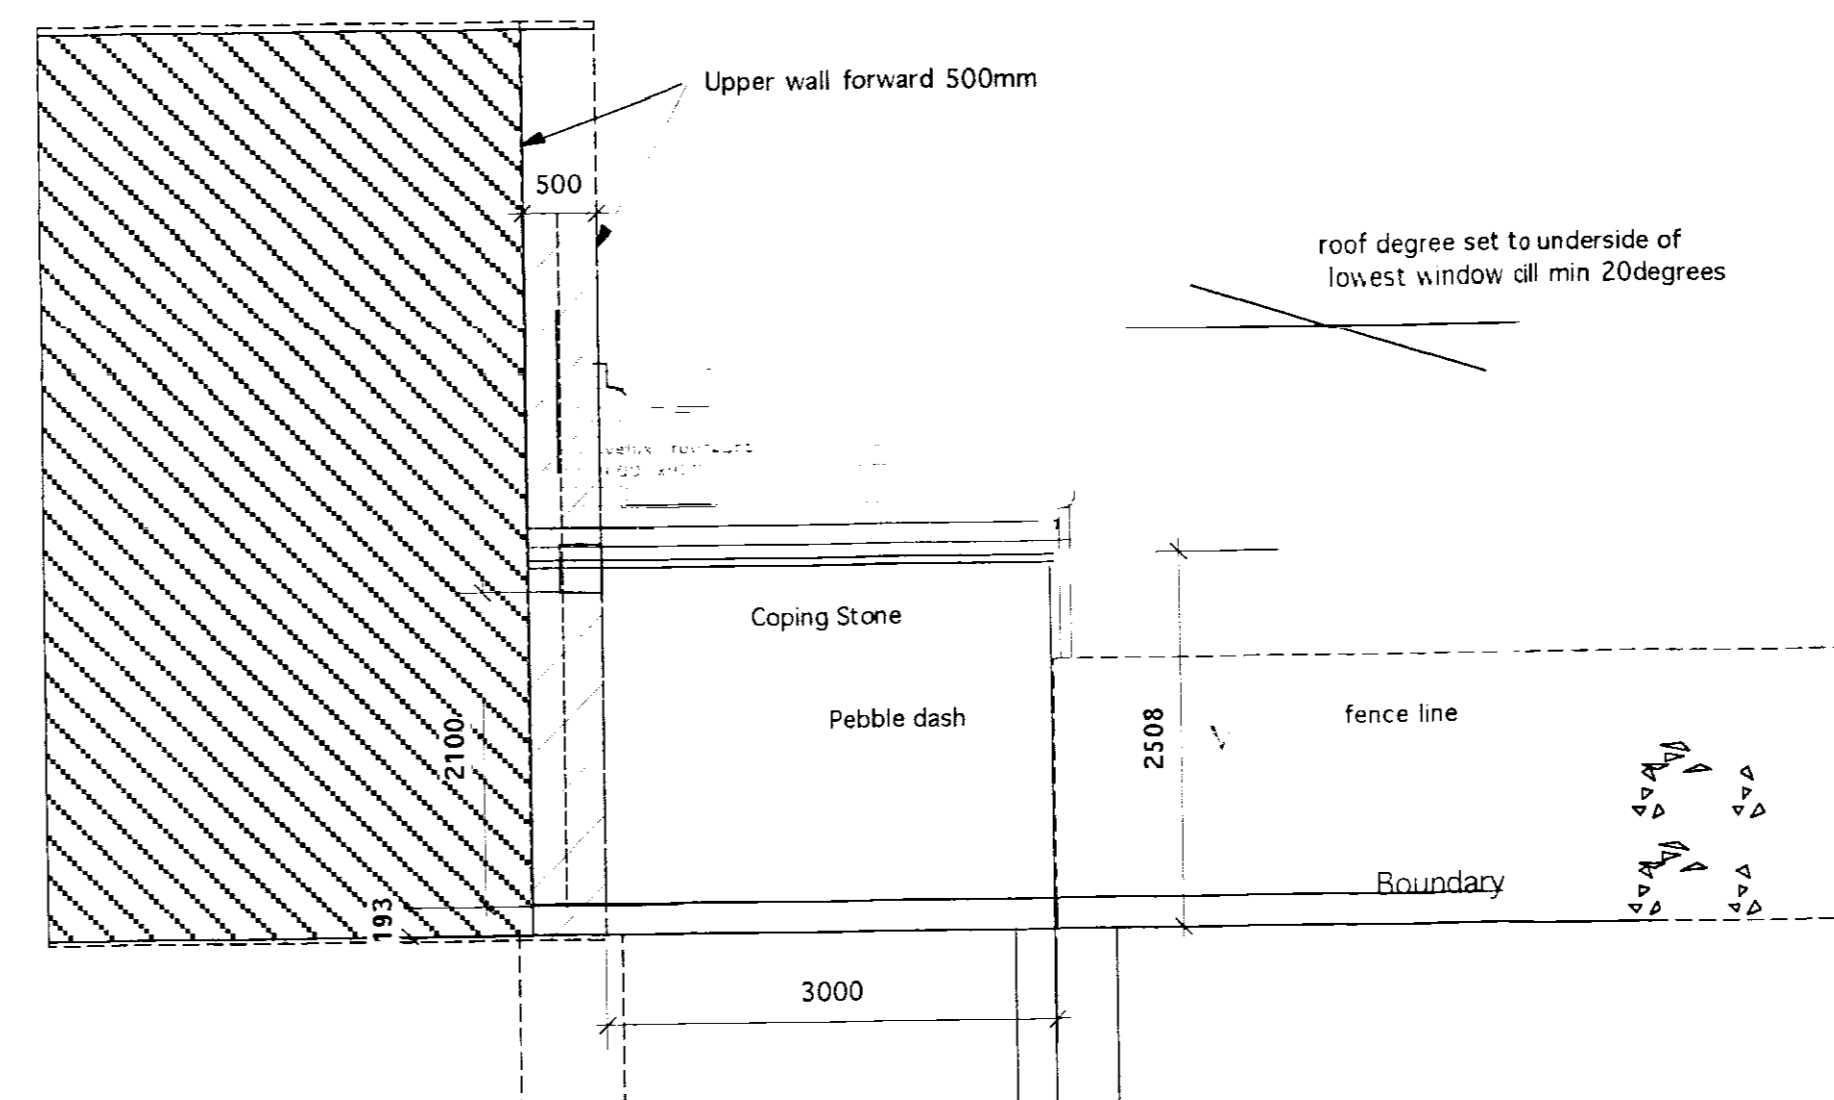

**LEFT SIDE ELEVATION 1:50**

EH.2513/02 B LBRUT requested side elevations & sections Sept 2004

© EnglishHaus 1996. This drawing must not be reproduced in part or whole without prior written consent. All copyright rights are reserved. DO NOT scale from this drawing. Check all dimensions on site prior to commencing work. IF IN DOUBT, ASK!

04/2929/HOT

EH.2513/02  
B LBRUT requested side elevations & sections Sept 2004

OFFICE COPY  
DO NOT REMOVE PLEASE

D LBRUT(A Syro) reduced boundary 2500mmemal 12/11/2004  
2 copies resubmitted 12 November 04


C LBRUT(A Syro) hipped roof letter 1 November 2004 resubmitted  
8 November

B LBRUT requested side elevations & sections Sept 2004

Revisions: A Client moved cellar toward the terrace Aug 2004

Client:  
MR Gary Monk Esq

Title:  
Proposed Drawings  
Gary Monk  
84 Heathfield South  
Twickenham  
Middx  
Home Tel 8892 7053

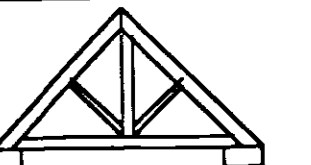

**ENGLISHHAUS**  
Tel: +44 (0) 181 255 0595  
Fax: +44 (0) 181 287 3441

Scale: 1:50 & 1:1250 Date: Number: EH.2513/02  
**ENGLISHHAUS LIMITED**  
© EnglishHaus 1995