



SECTION 4.4 - GARDEN ELEVATION OF PROPOSED NEW DEVELOPMENT
 205 PROPOSED SITE SCALE 1:100

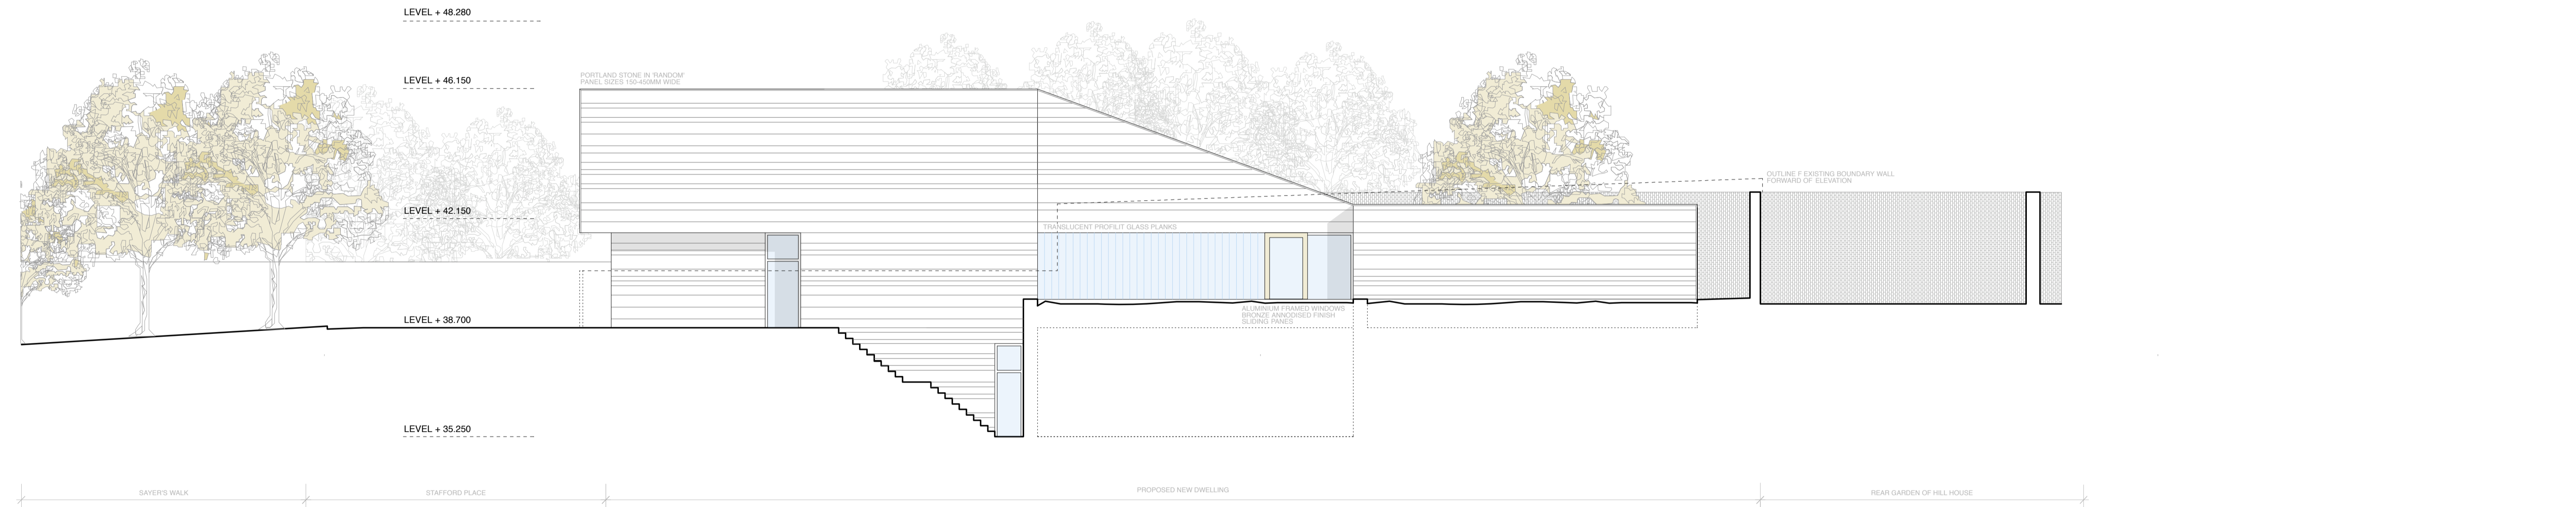

SECTION 5.5 - SIDE ELEVATION OF PROPOSED NEW DEVELOPMENT
 205 PROPOSED SITE SCALE 1:100

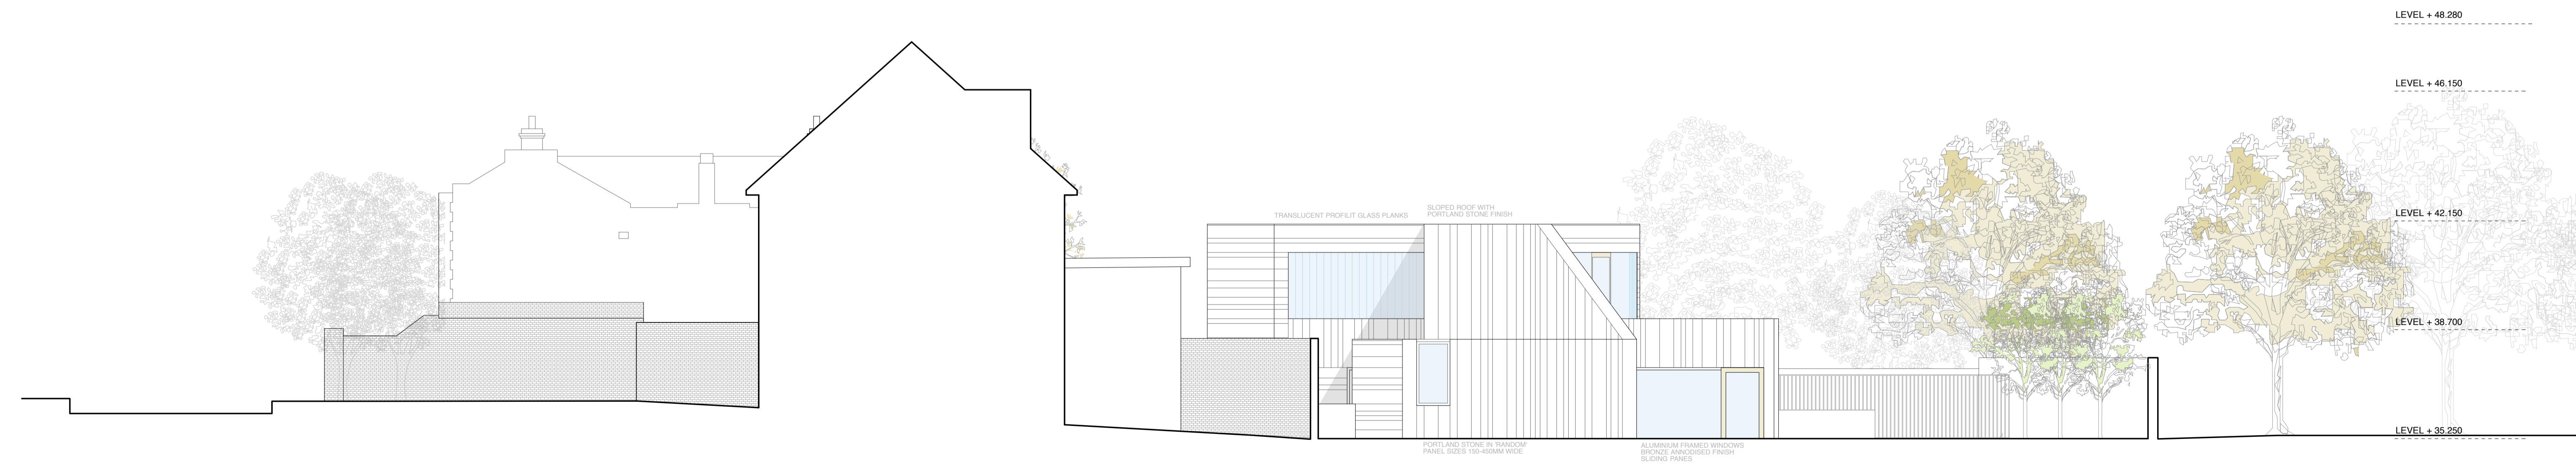

SECTION 6.6 - REAR ELEVATION OF PROPOSED NEW DEVELOPMENT
 205 PROPOSED SITE SCALE 1:100

REVISION	DATE	NOTES	REVISION	DATE	NOTES
A			F		
B			G		
C			H		
D			J		
E			K		

DRG NO:	1005 / QRR / PL / 205	SCALE:	1:100 @ A1
PROJECT:	RESIDENTIAL DEVELOPMENT, QUEENS ROAD, RICHMOND	JOB NO:	1995
DRAWING:	PROPOSED: SECTIONS + ELEVATIONS [4-4, 5-5, 6-6]	SERIES:	PLANNING
		DATE:	30.04.19
		DRAWN:	CMGH/NR
		CHECKED:	NR

DTAARCHITECTS
 ARCHITECTURE & URBAN DESIGN
 22 WICKLOW STREET, DUBLIN 2
 T. 353(0)1 677742
 F. 353(0)1 677713
 INFO@DTA.IE
 WWW.DTA.IE