
 


Materials

- through colour render
- existing brickwork made good or replaced
- new metal windows
- steel stairs, landings and bridges.
- precast coping to match existing
- slate roof

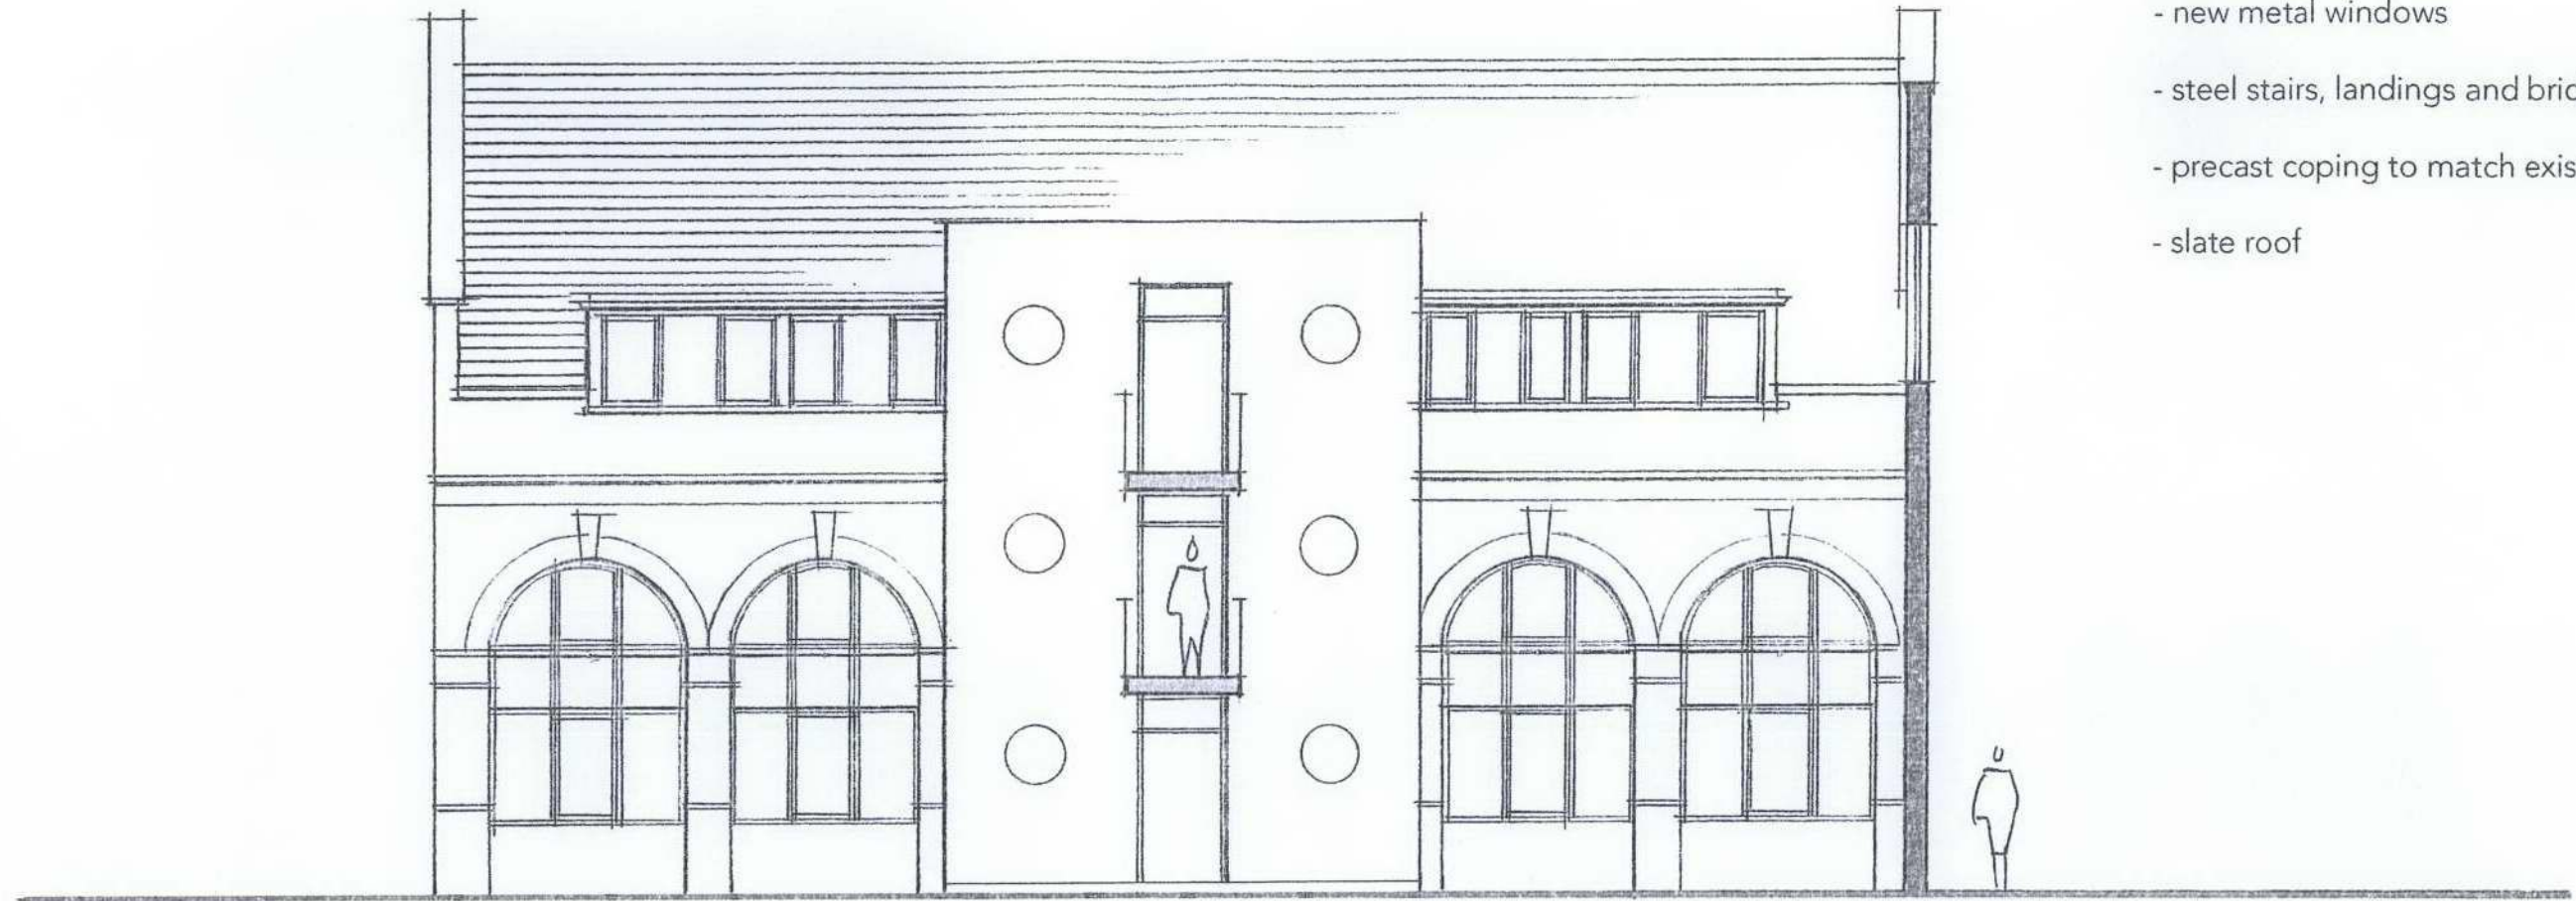

**COURTYARD SOUTH ELEVATION AS PROPOSED**

**PL123**

**37 HAMILTON ROAD TWICKENHAM 3903**  
PLANNING APPLICATION scale 1:100  
August 2008

ACANTHUS LW 