



WEST ELEVATION

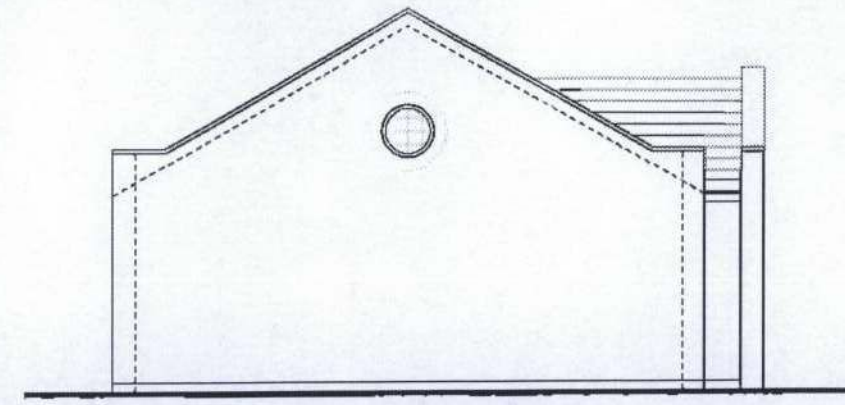

NORTH ELEVATION


Materials

- facing brickwork to match existing buildings
- feature brickwork, arches reveals and plinth as existing buildings
- new 'industrial' metal windows as existing
- painted timber doors and frames
- slate roof
- precast coping
- black painted gutters and downpipes

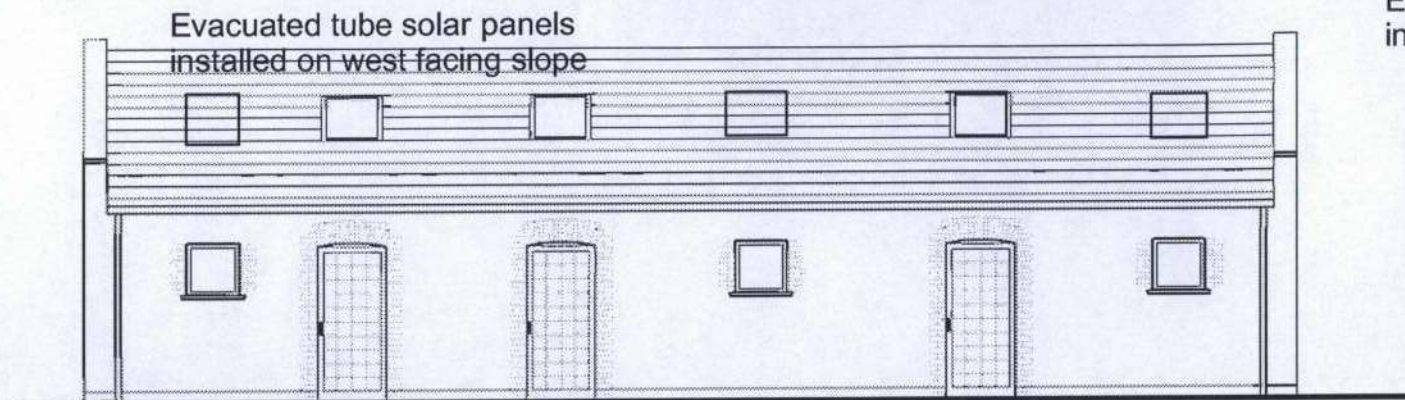


EAST ELEVATION

Evacuated tube solar panels installed on south facing slope

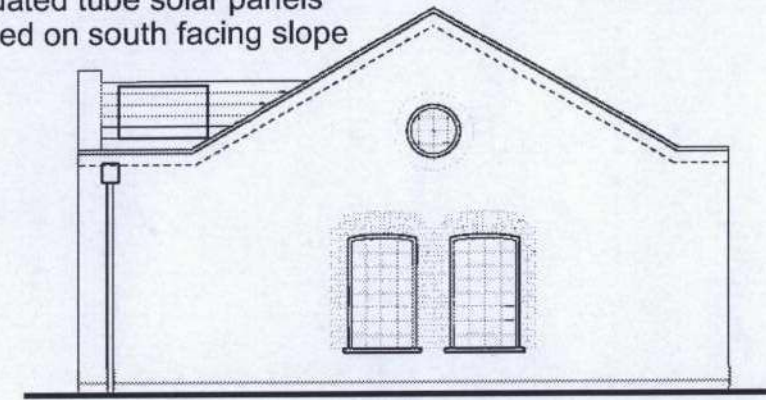

SOUTH ELEVATION

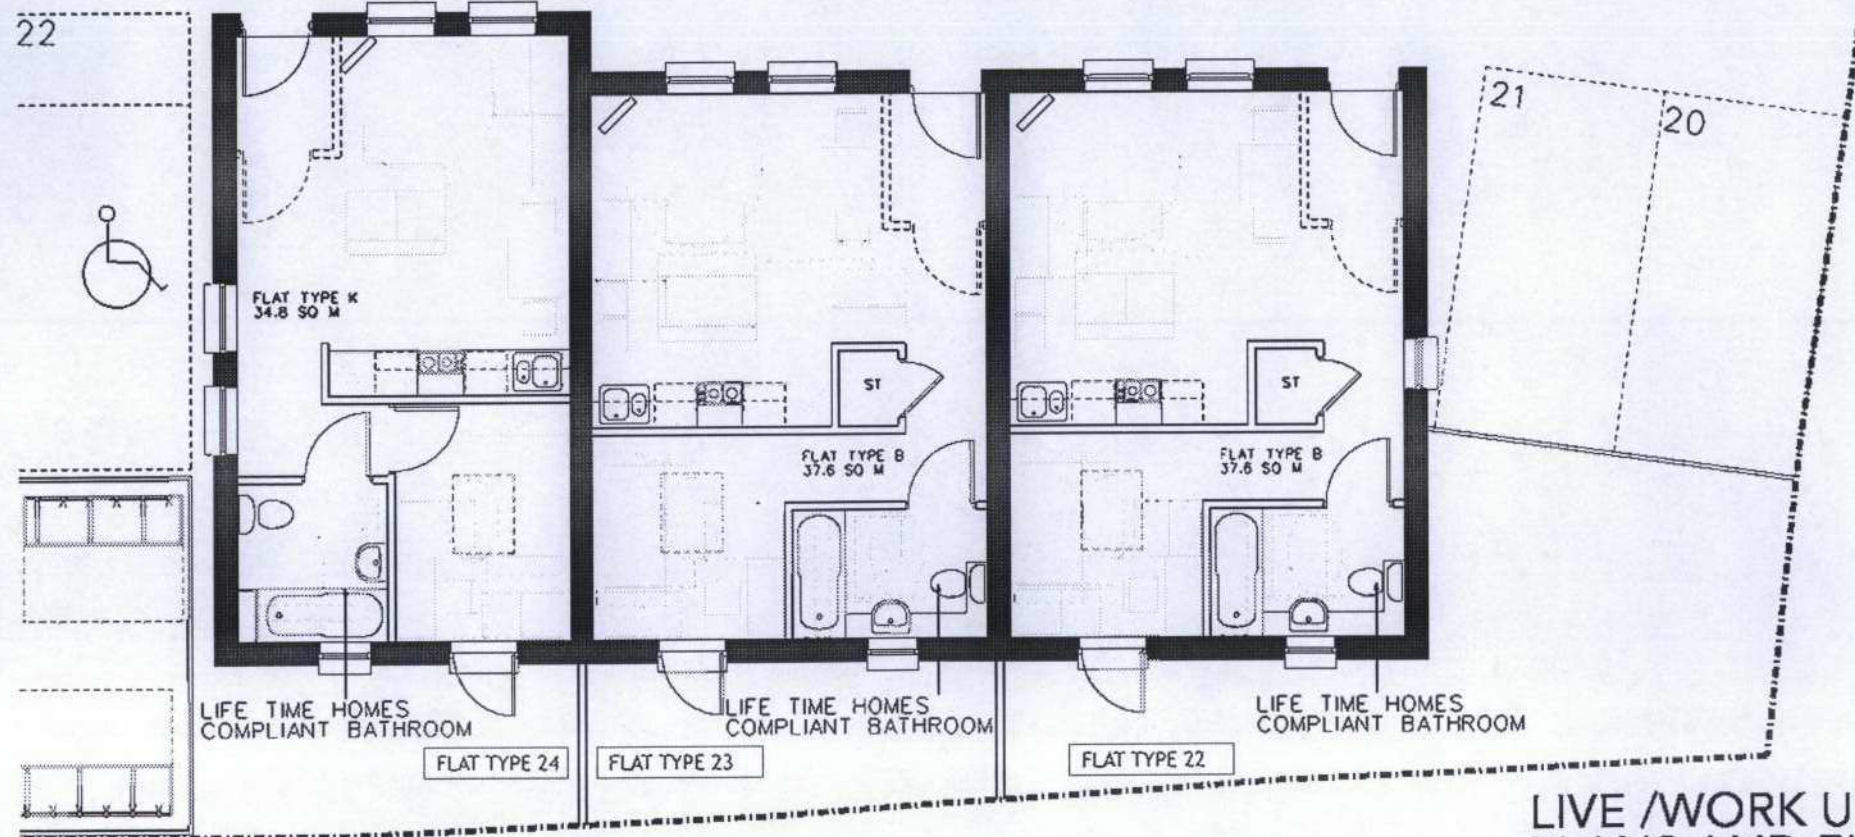

LIVE /WORK UNIT 22
PLANS AND ELEVATIONS FLATS 22.23 AND 24

PL124

37 HAMILTON ROAD TWICKENHAM 3903
PLANNING APPLICATION scale 1:100
August 2008

ACANTHUS LW
ARCHITECTS

Visley House, Earley Wood Passage, London W8 4PS
020 894 2122 • 020 8747 2001 www.acanthuslw.com