
 


Materials

- through colour render
- existing brickwork made good or replaced
- new metal windows
- steel stairs, landings and bridges.
- precast coping to match existing
- slate roof

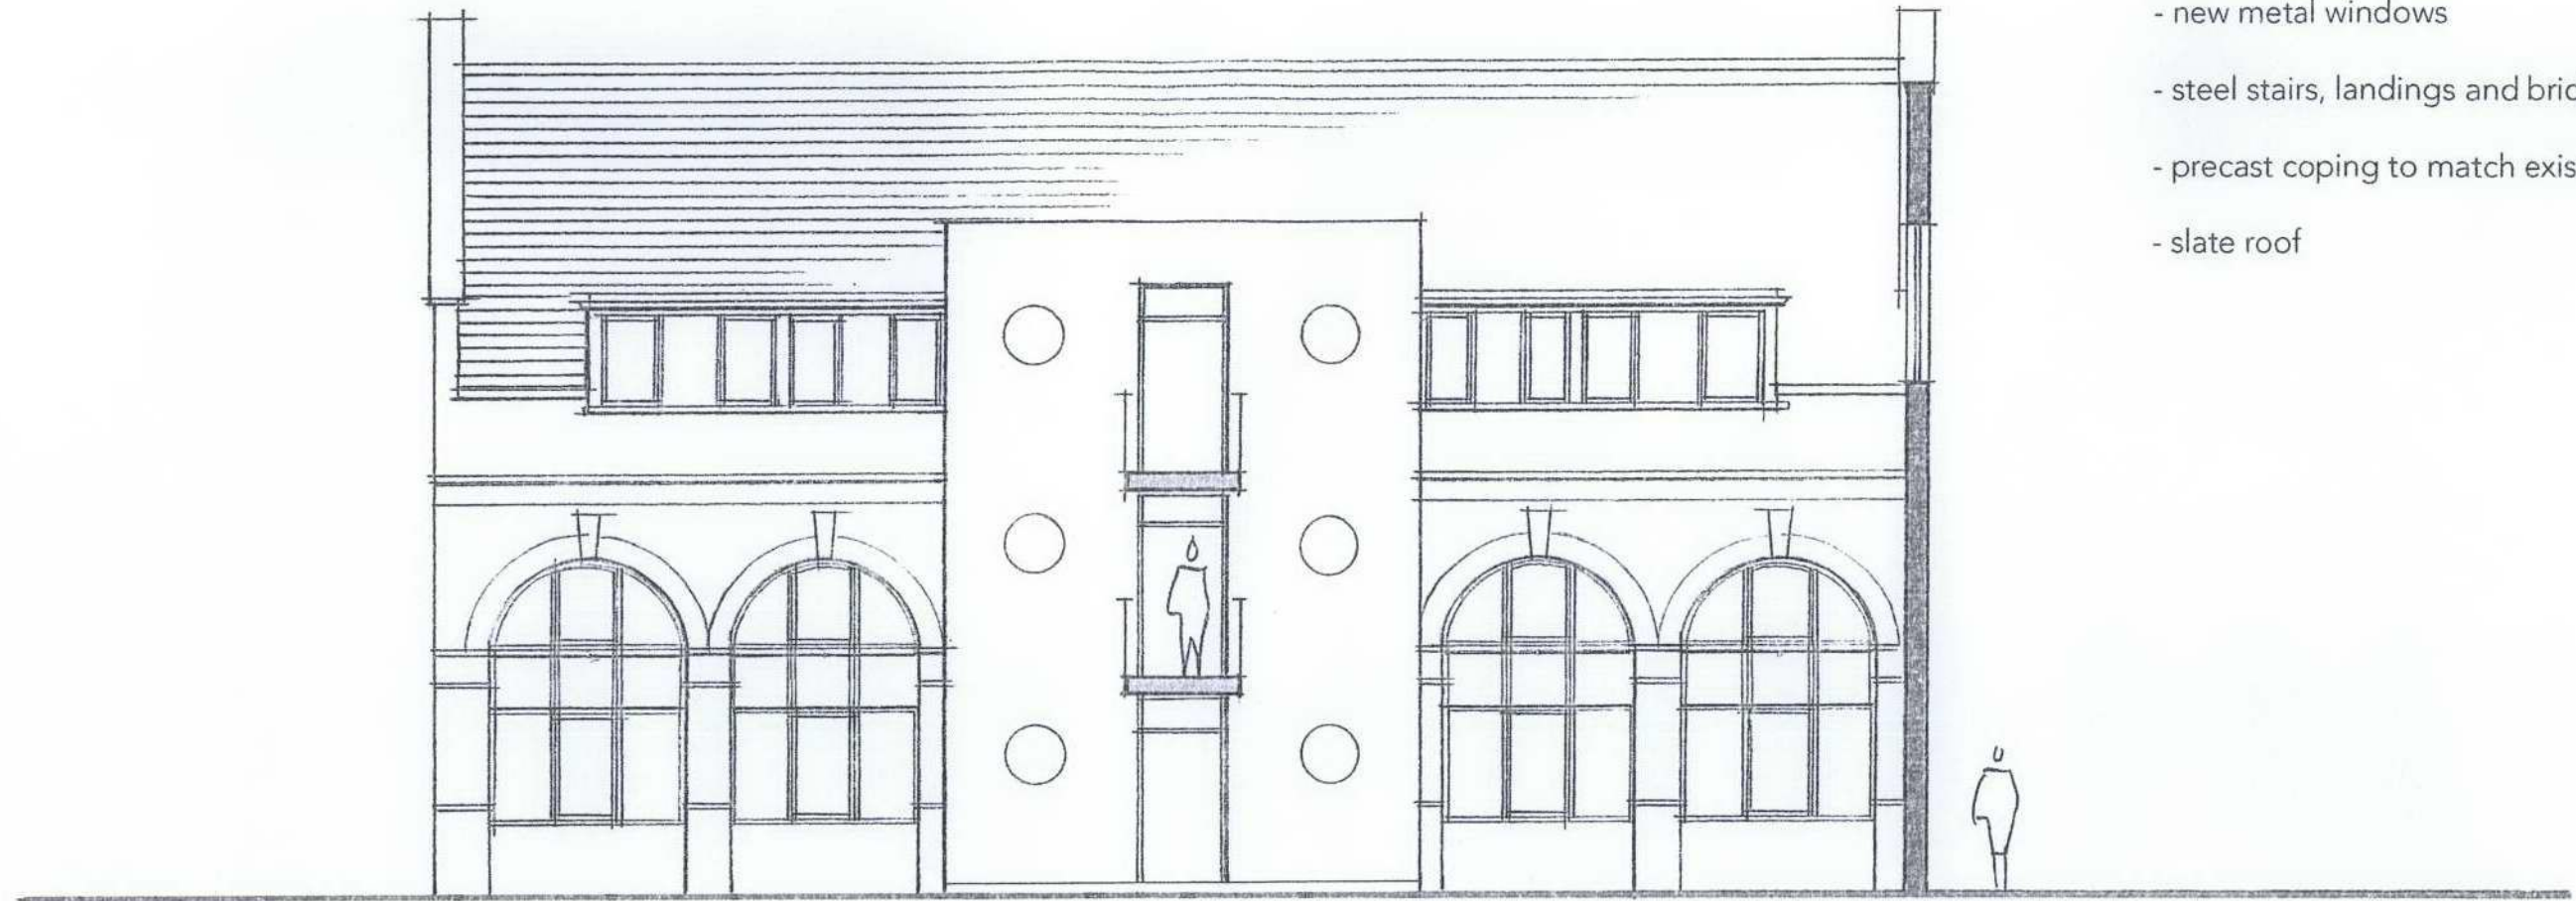

COURTYARD SOUTH ELEVATION AS PROPOSED

PL123

37 HAMILTON ROAD TWICKENHAM 3903
PLANNING APPLICATION scale 1:100
August 2008

ACANTHUS LW 