



04/3920/01

04/3920/ HOT

REC
17 Dec 2004

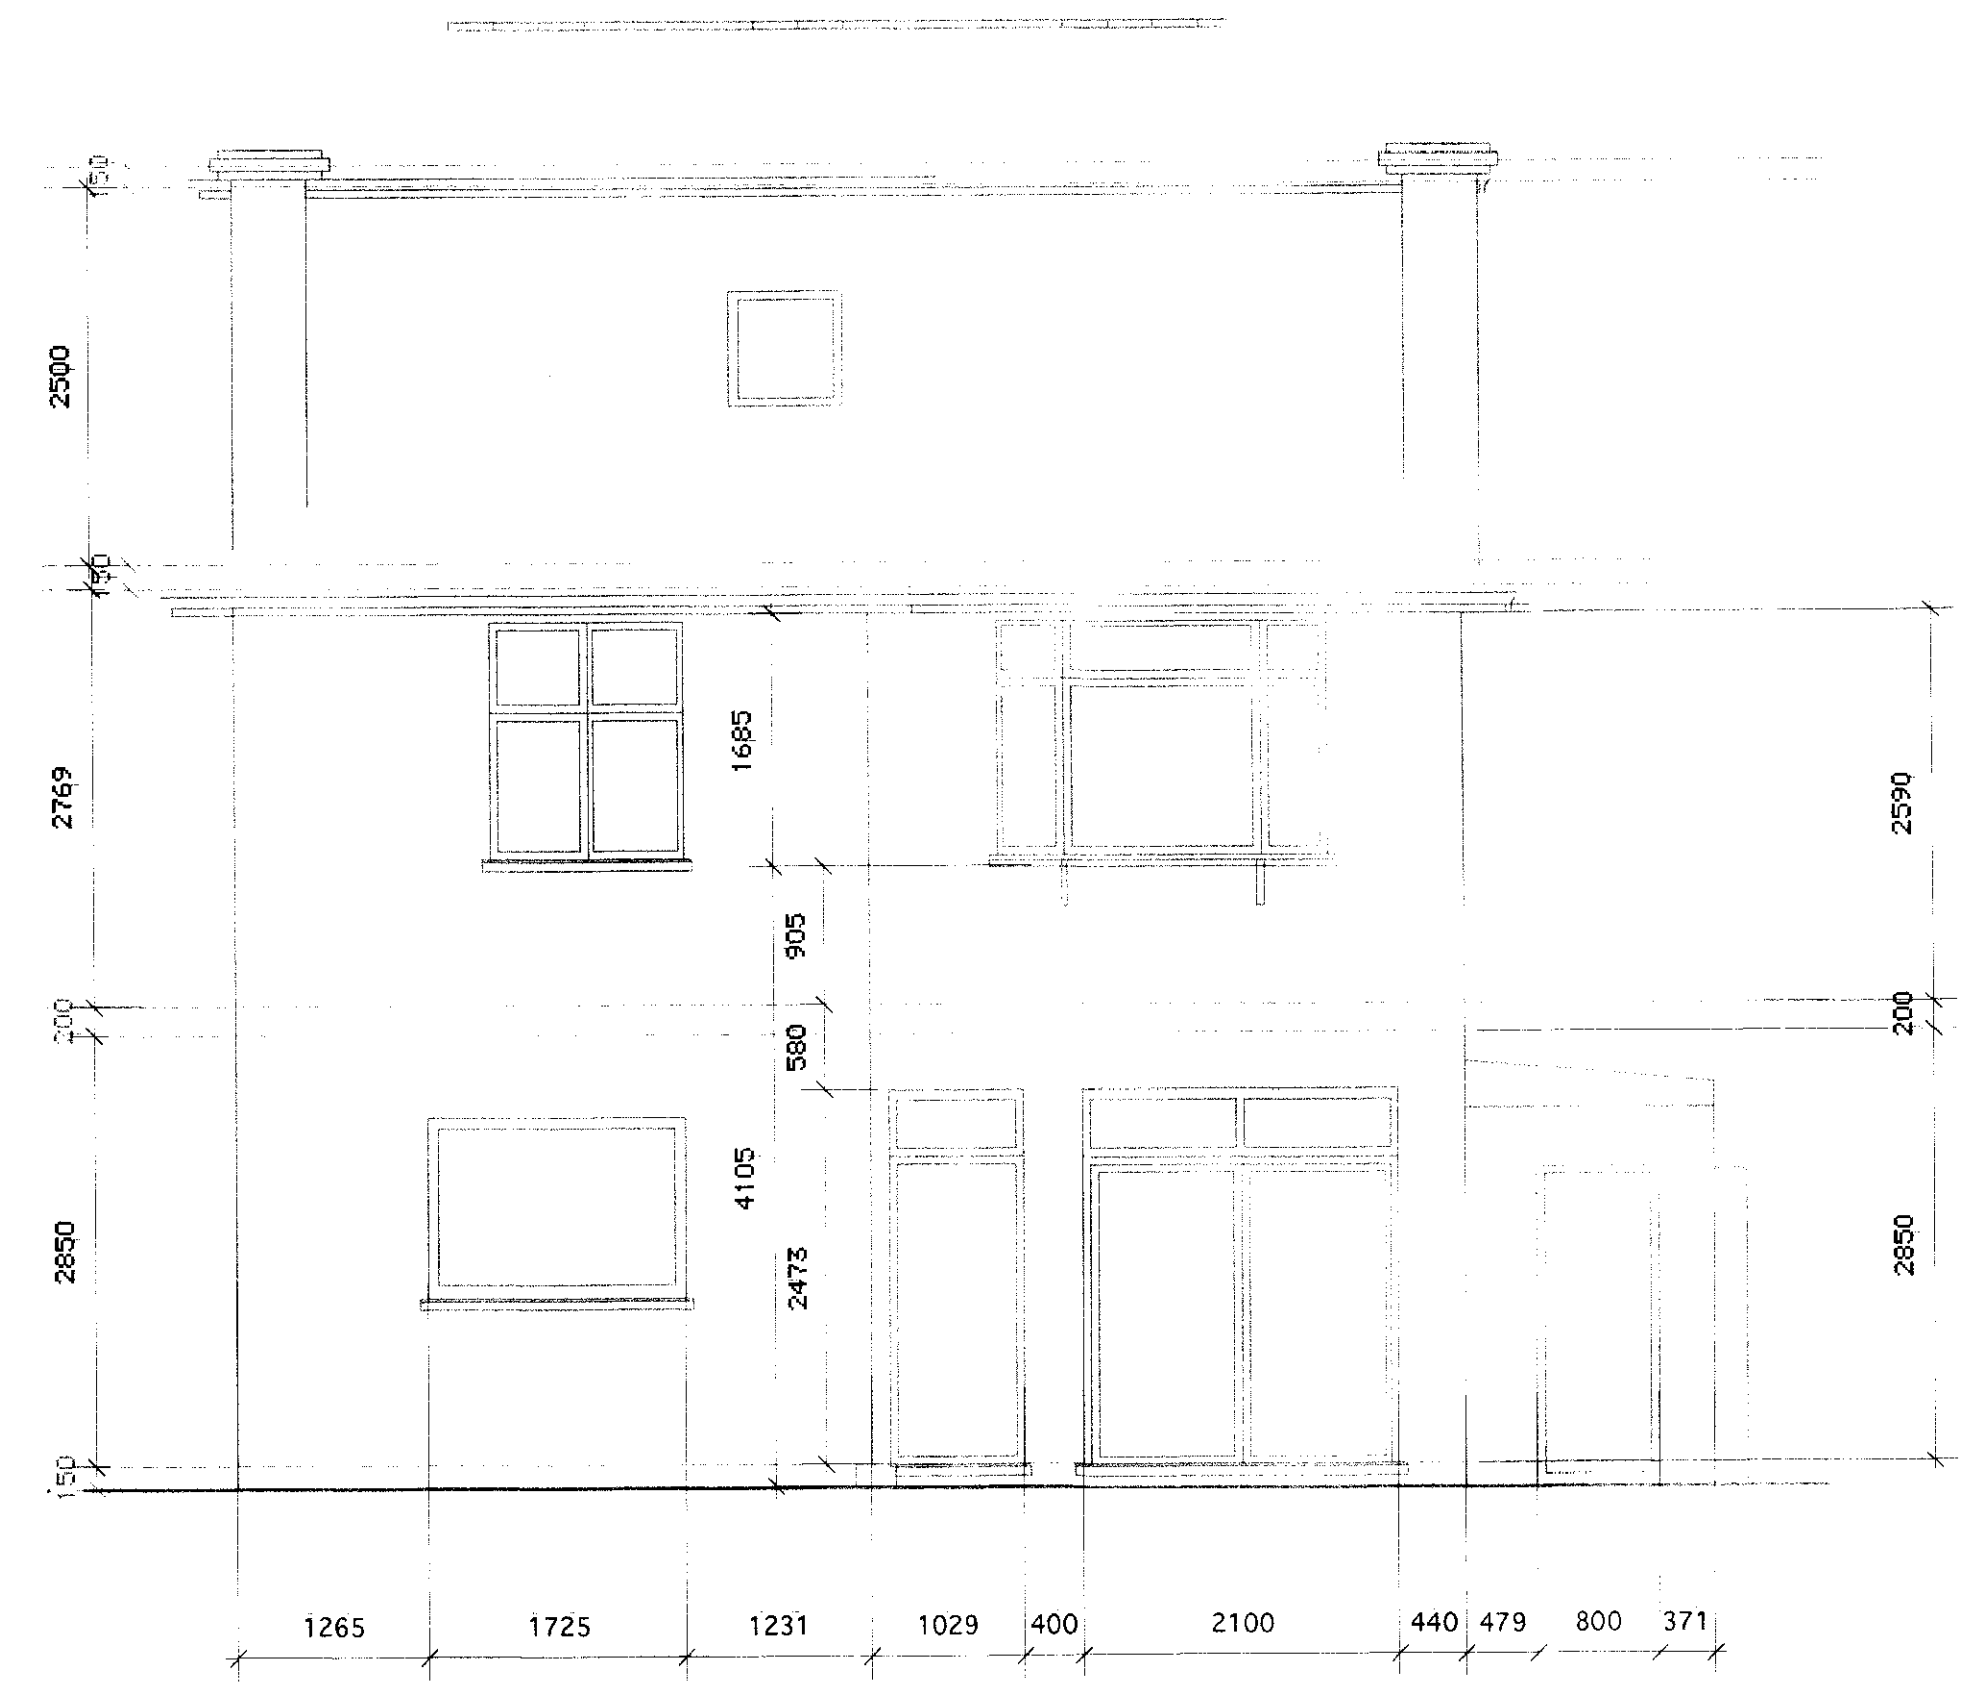


Rear Elevation

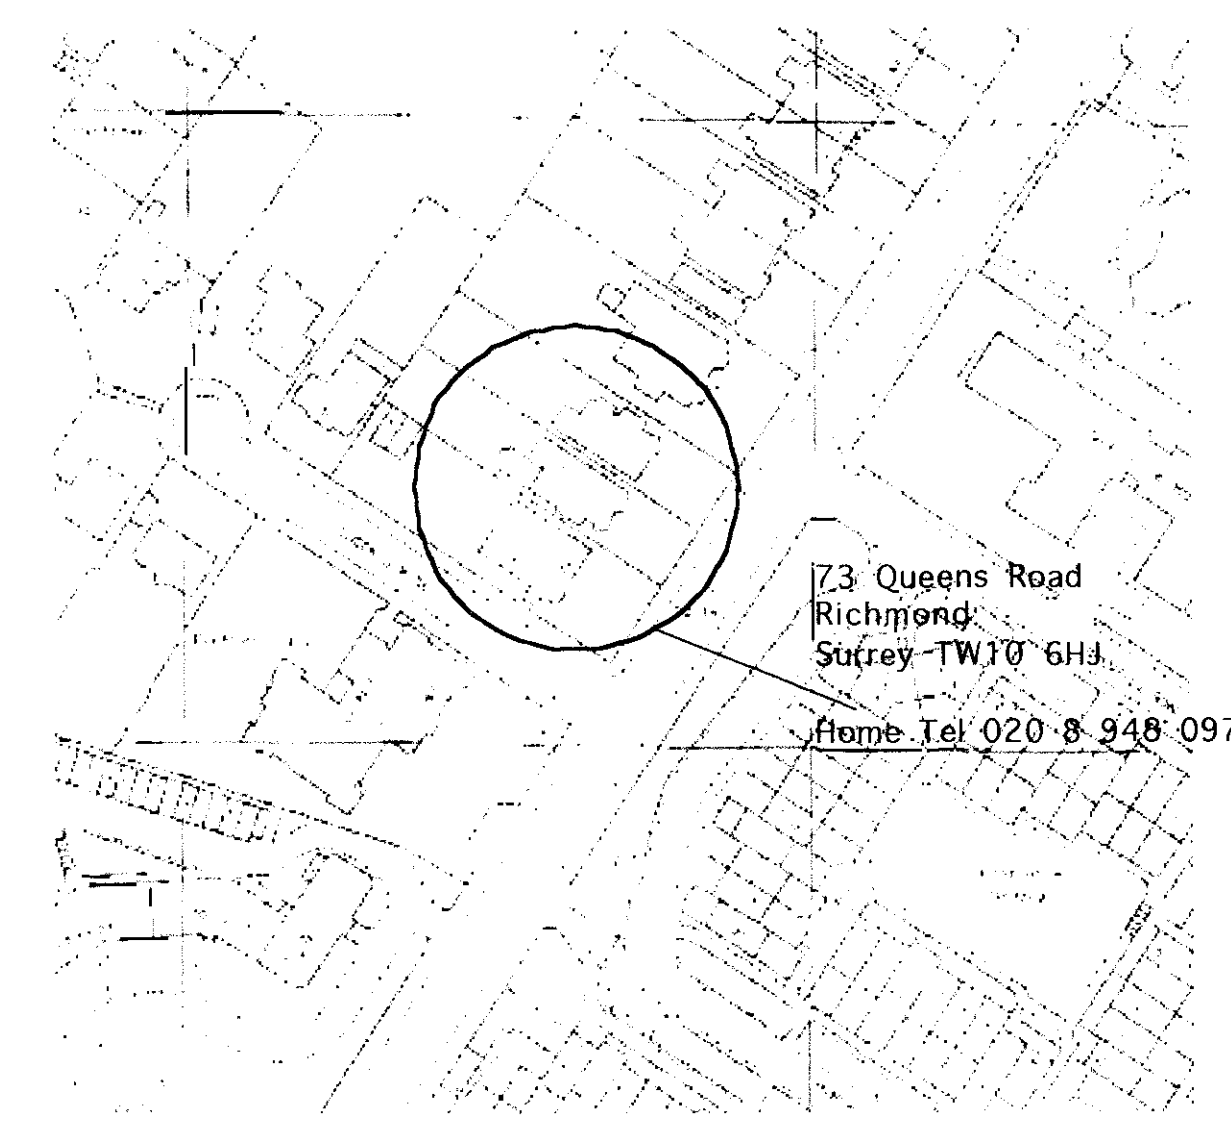

73 Queens Road
Richmond,
Surrey TW10 6HJ
Home Tel 020 8 948 0973

Location Plan 1:1250

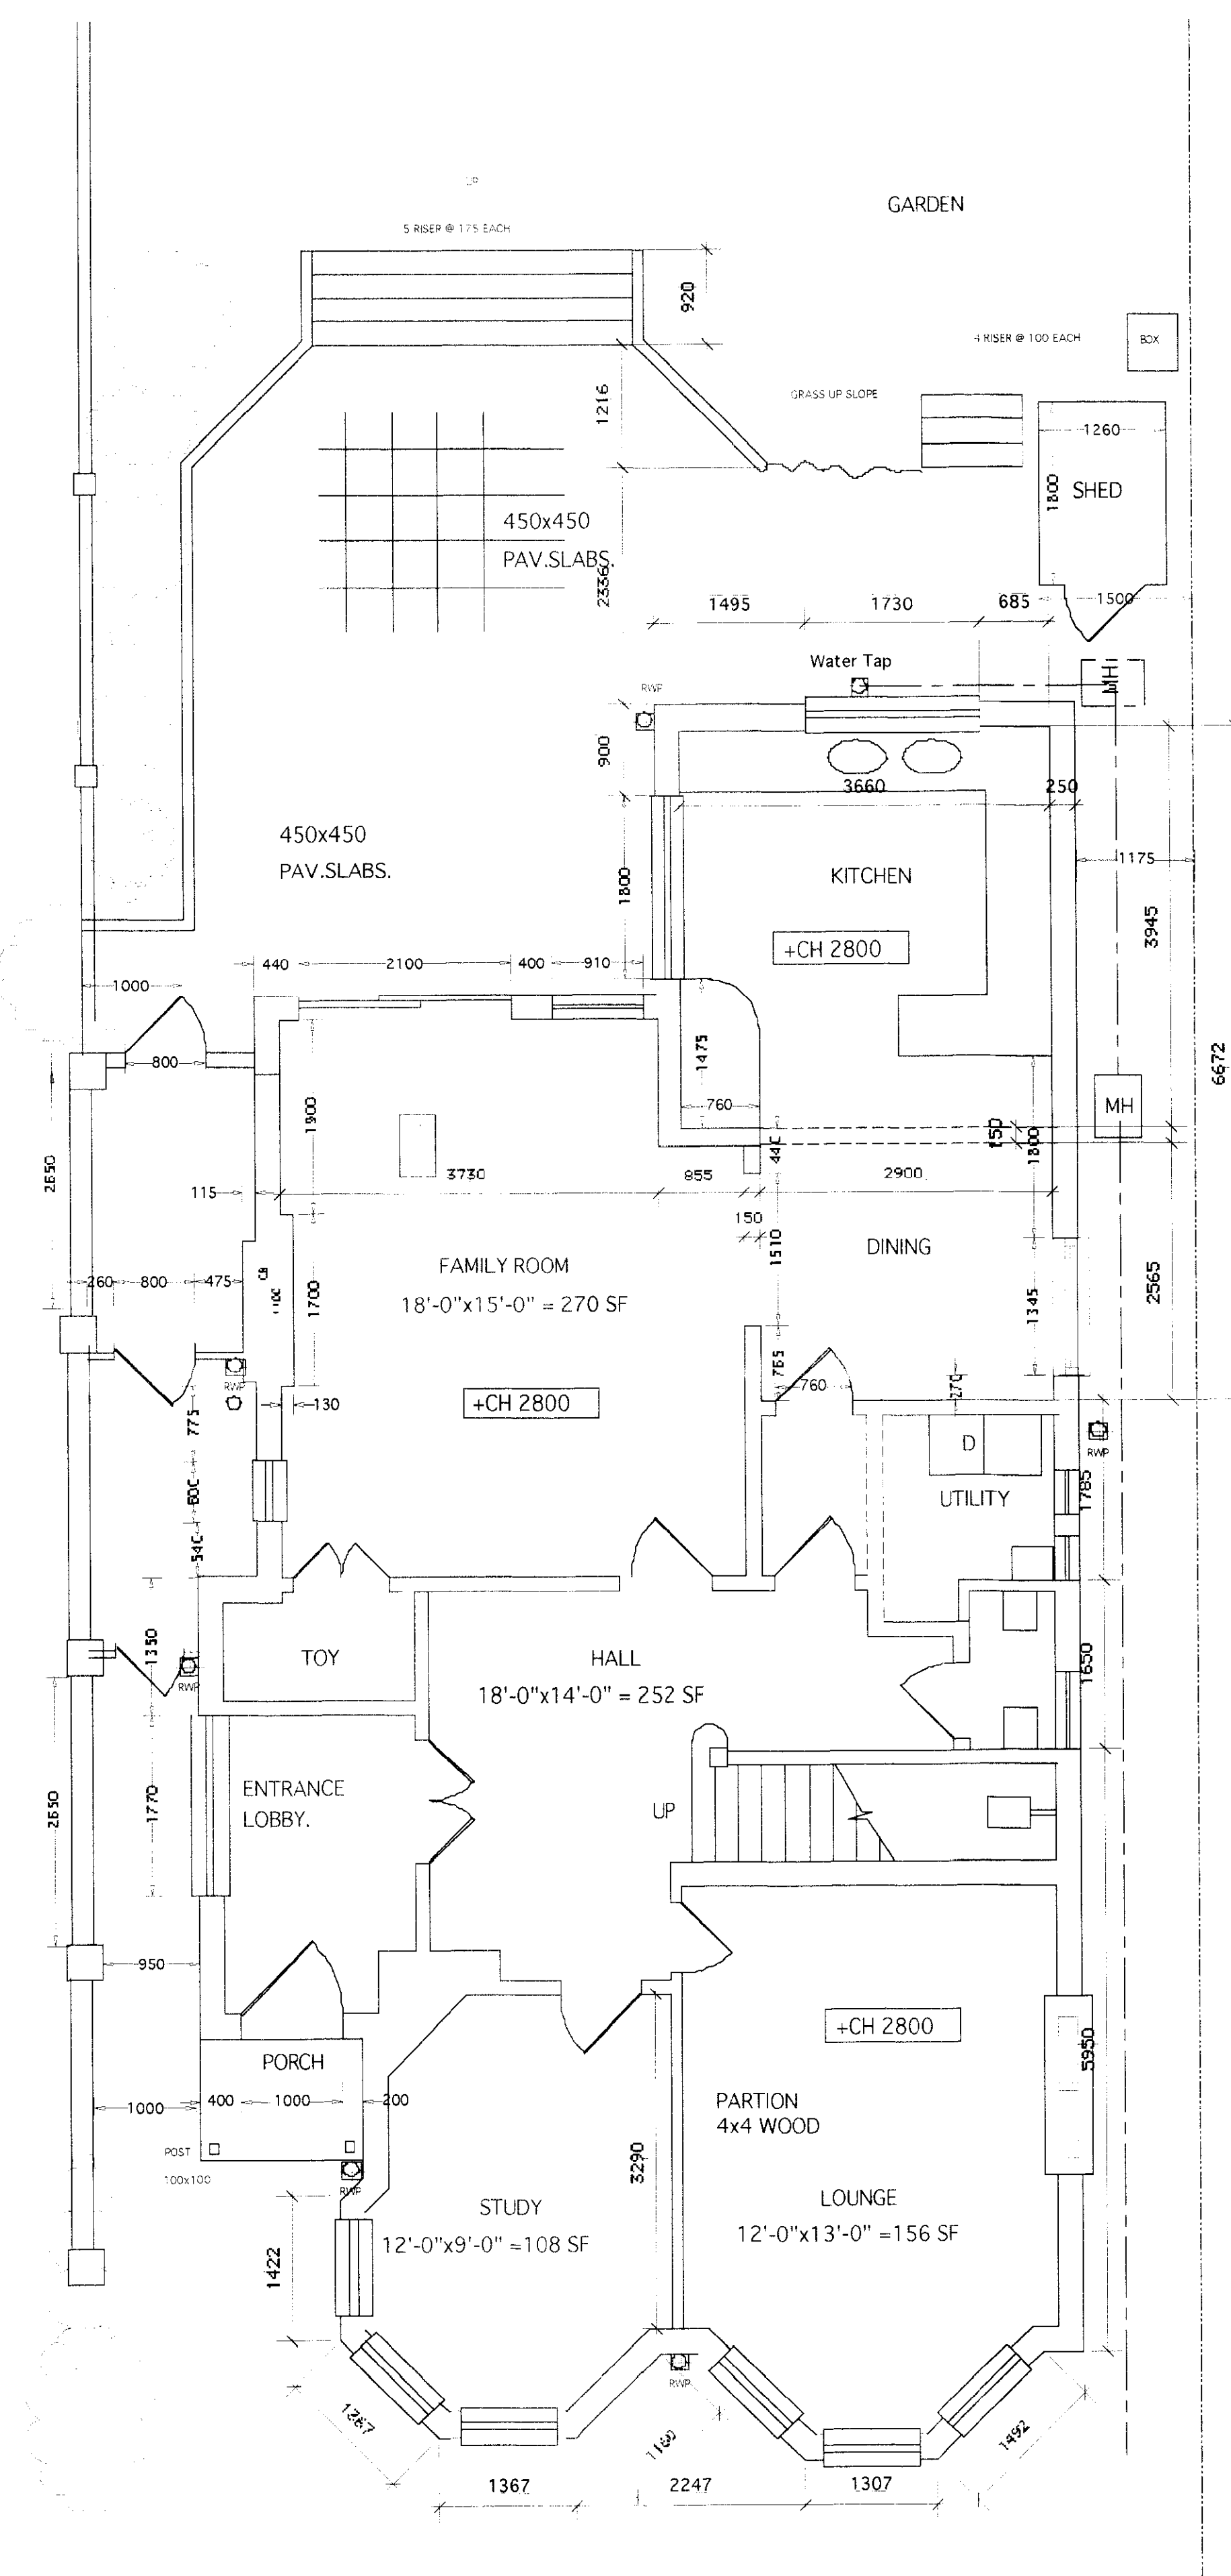


Ground Floor



Revisions:

Client:
The Bates Family

Title:
Measurement Survey
73 Queens Road
Richmond
Surrey TW10 6HJ
Home Tel 020 8 948 0973

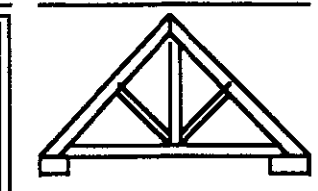

ENGLISHHAUS
Tel: +44 (0) 208 255 0595
Fax: +44 (0) 208 287 3441

Scale: 1:50 &
1:1250 Date: 24 June 04 Number:
EH 2409/01

ENGLISHHAUS
LIMITED
© EnglisHaus 1995