


10/1691

Materials


- facing brickwork to match existing buildings
- feature brickwork, arches reveals and plinth as existing buildings
- new 'industrial' metal windows as existing
- painted timber doors and frames
- slate roof
- precast coping
- black painted gutters and downpipes



WEST ELEVATION

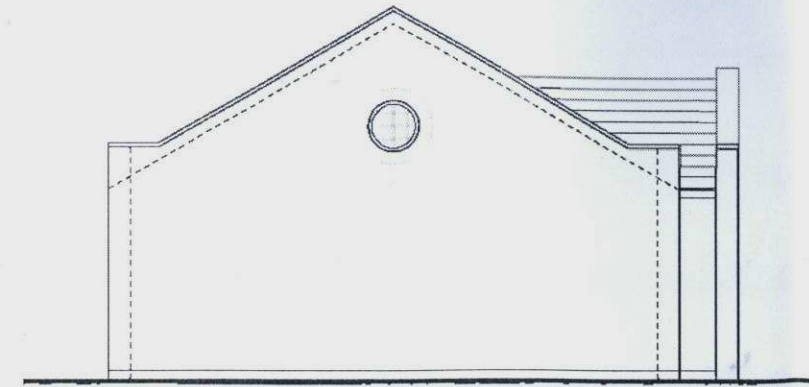


NORTH ELEVATION

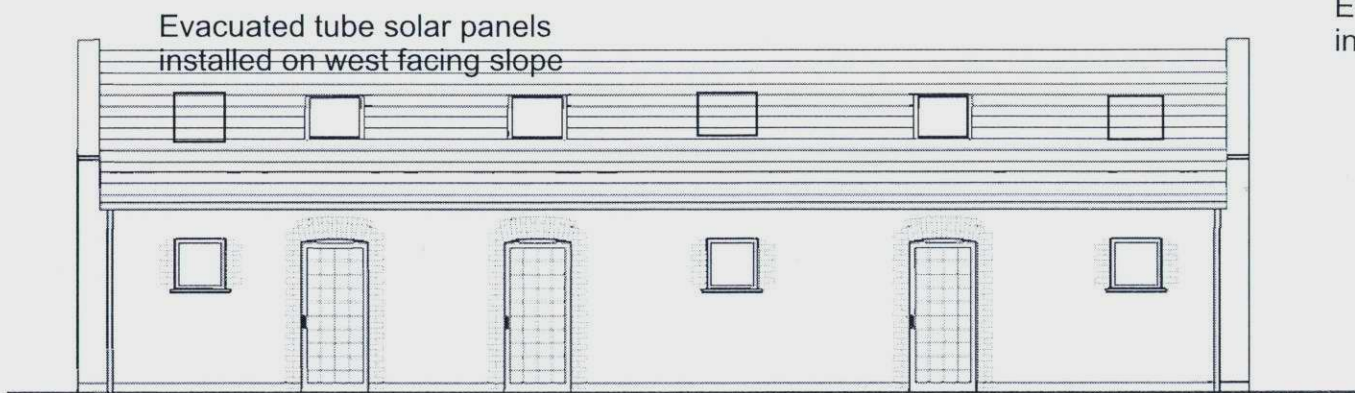


EAST ELEVATION

Evacuated tube solar panels installed on west facing slope

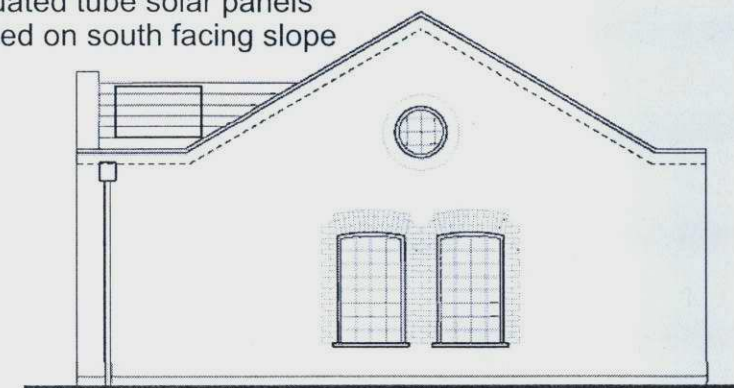

SOUTH ELEVATION

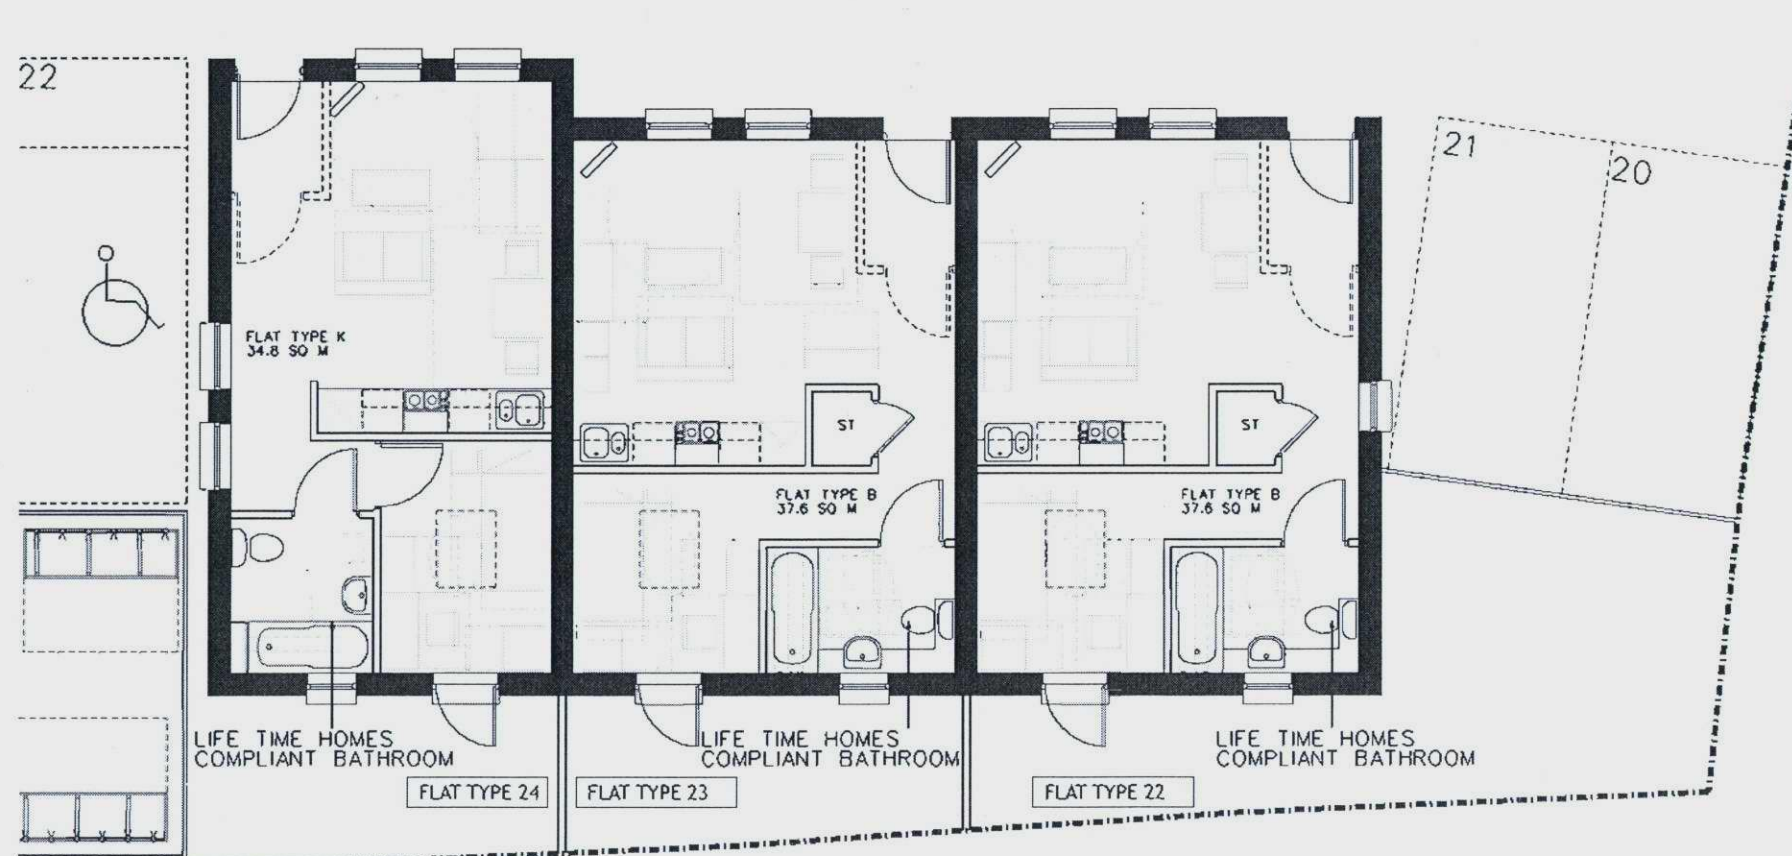

PLANS AND ELEVATIONS FLATS 22.23 AND 24

37 HAMILTON ROAD TWICKENHAM 3903
PLANNING APPLICATION scale 1:100
August 2008

Rev A
PL124

ACANTHUS LW
ARCHITECTS

Wynsey House, Barley Mow Passage, London W4 4PN
020 8994 2288 f 020 8747 9001 www.acanthuslw.com