



EAST ELEVATION
(with windows behind)

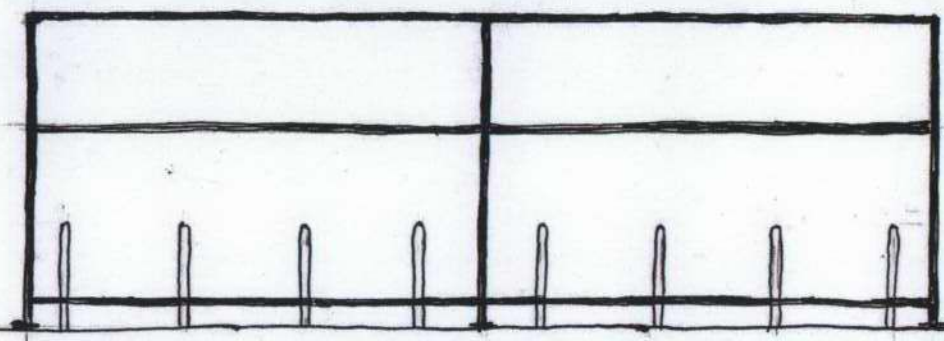

WEST ELEVATION

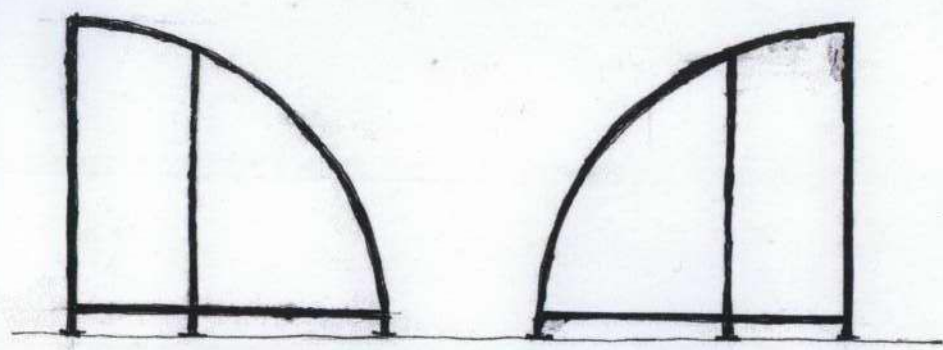

NORTH ELEVATION

SOUTH ELEVATION

RECEIVED
13 OCT 2010
PLANNING

10/2100/HUL

CLIENT St Marys		
SITE St Marys University College Twickenham		
DRAWING CYCLE RACKS & SHELTER		
PROJECT NUMBER TBA	DRAWING NUMBER C204	DATE 23-08-10
SURVEYED BY AW / JL	DRAWN BY Andy W	CHECKED BY ASW / JL
SCALE 1:100	SHEET SIZE A4	SHEET 1 of 4
St Marys University College Twickenham London Estates Strategy & Projects <small> Designer - Andy Wright Walkington Road, Stratford Hill, Twickenham, London TW1 4EX Tel: 02082 49400 Fax: 02082 49425 </small>		