



SIDE ELEVATION.

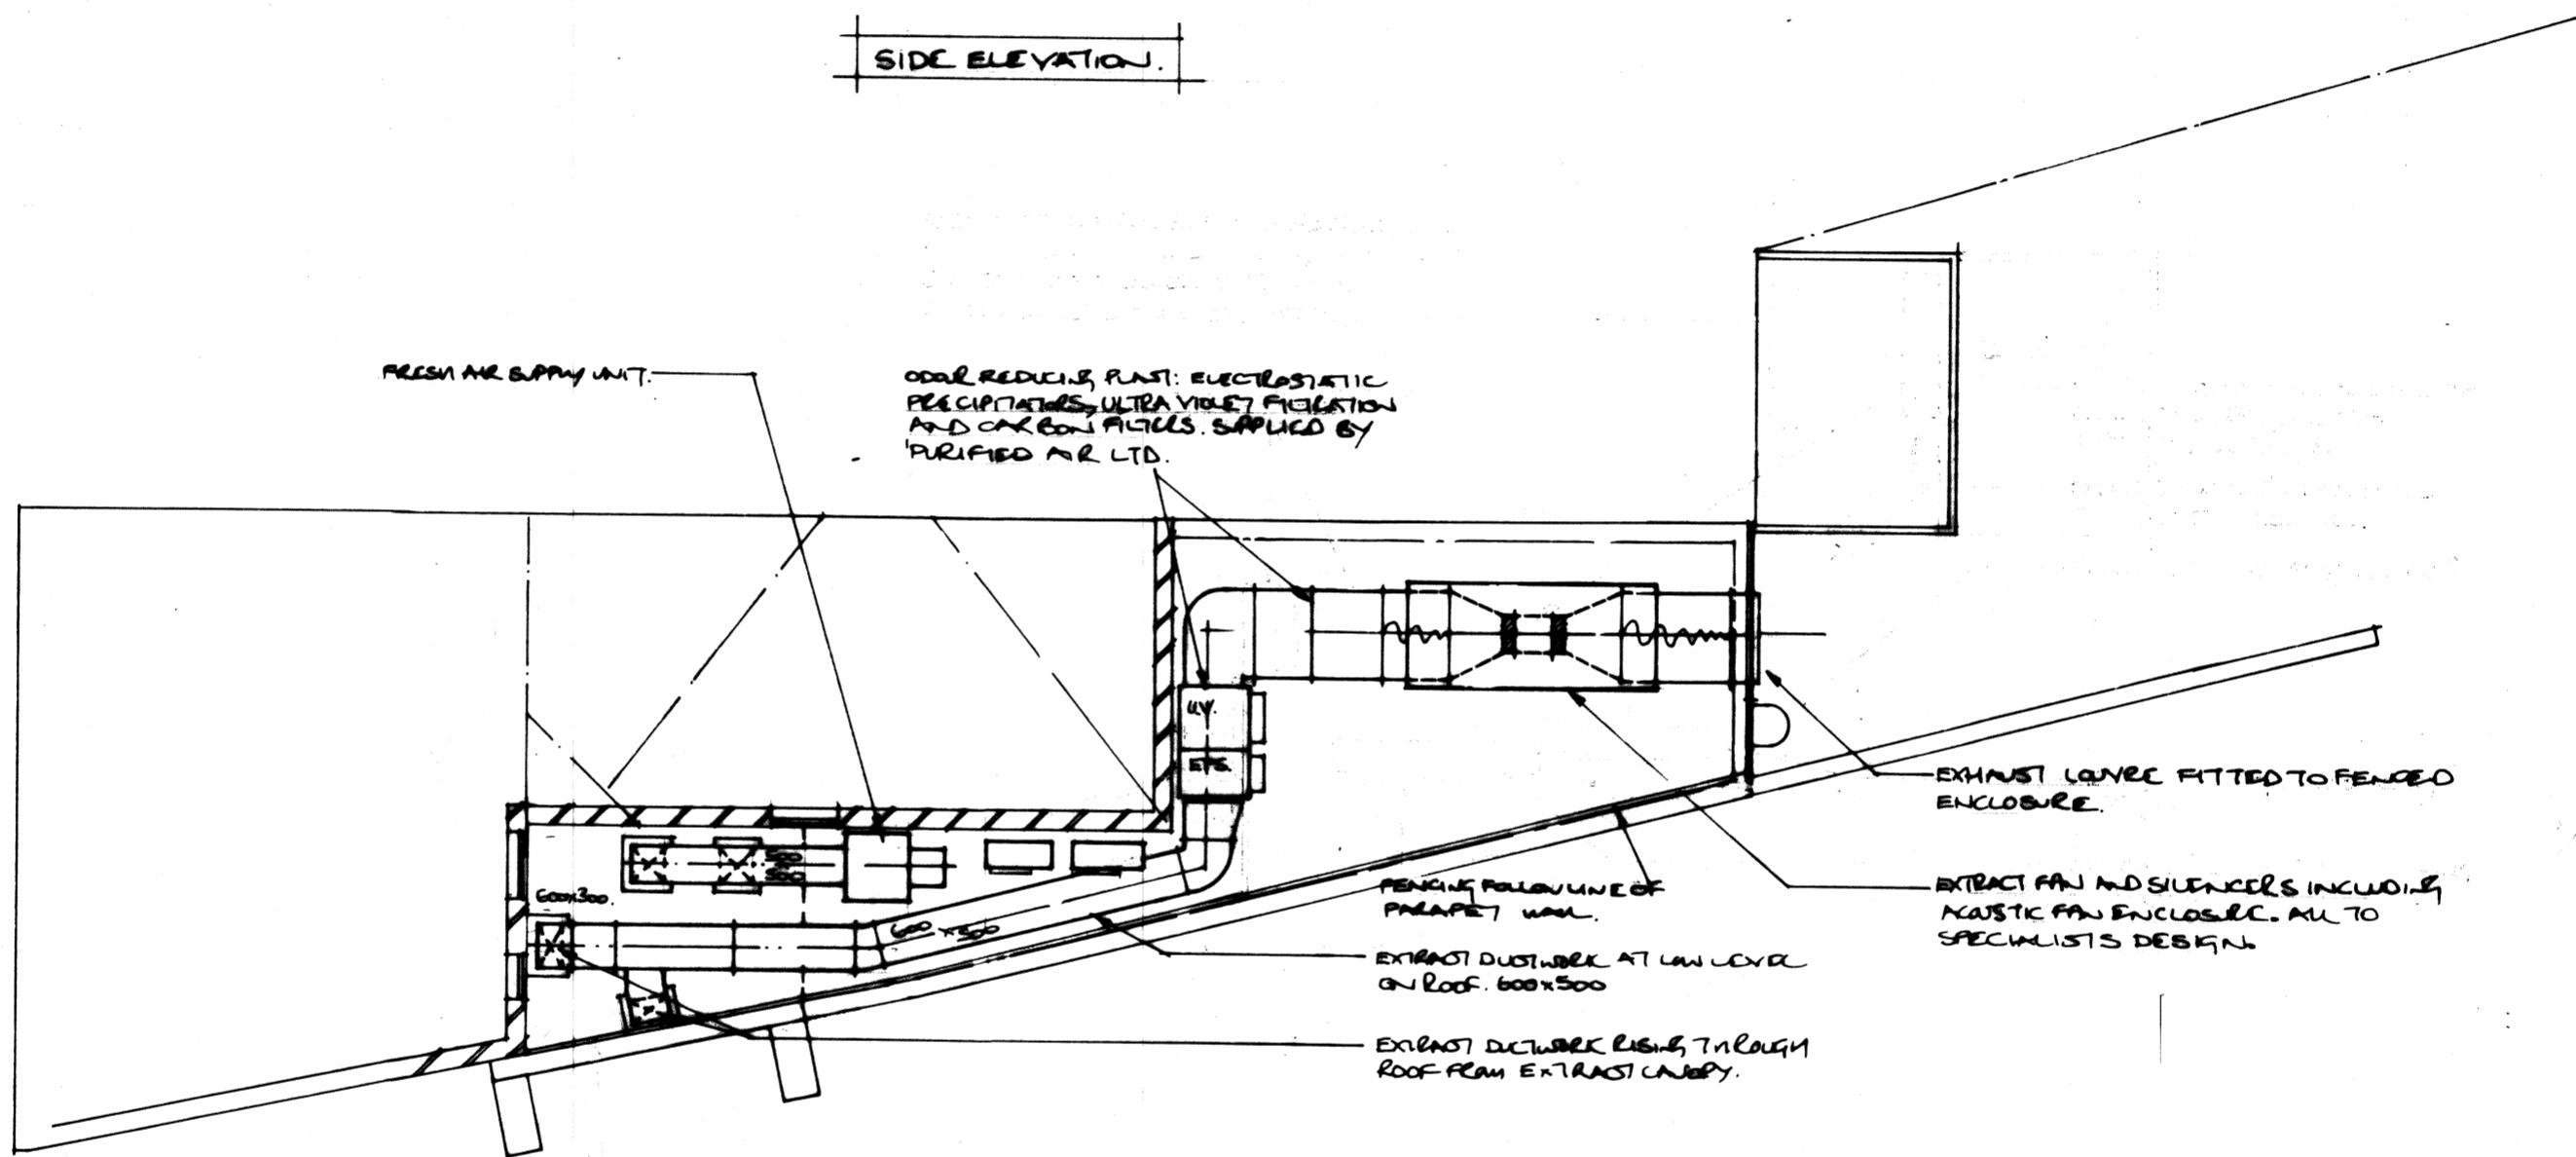

FIRST FLOOR ROOF PLAN.

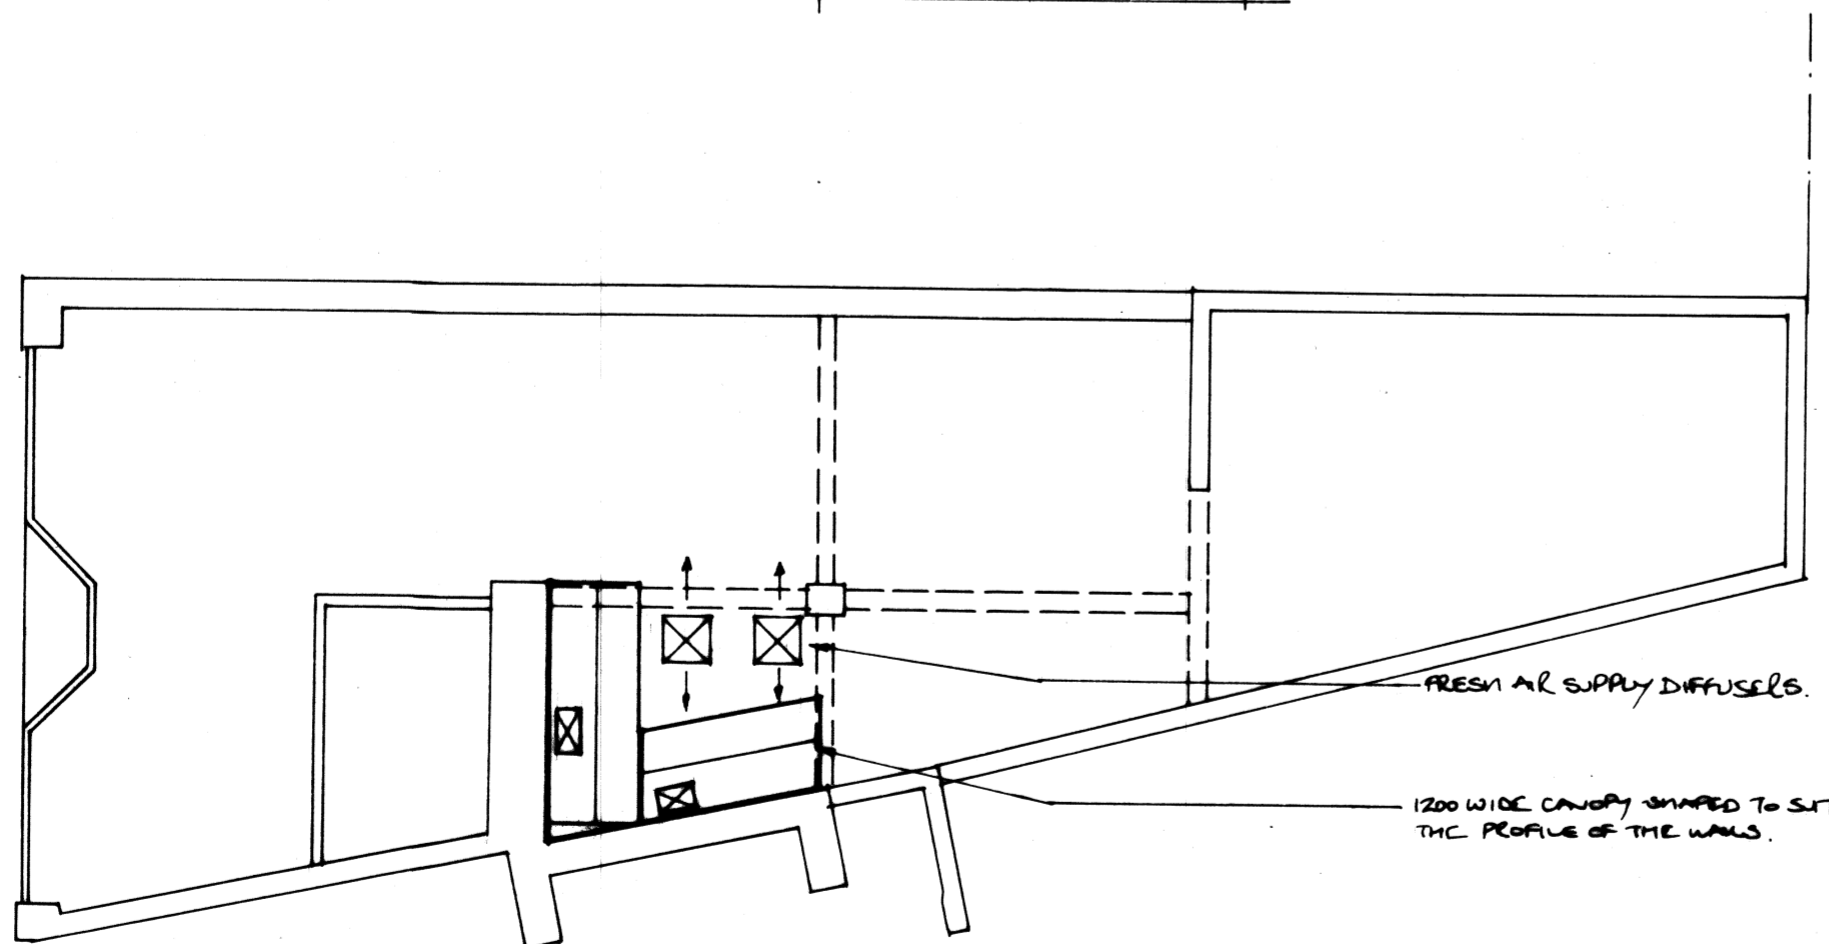

GROUND FLOOR PLAN.

A. CONDENSING UNITS RE-SITED ONTO SIDE WALL. ADDITIONAL FAN ACOUSTIC HOUSING ADDED. FENCING ADDED TO SHIELD LOW LEVEL DUCTWORK 16/12/10.

REVISIONS DATE.

TITLE
PROPOSED KITCHEN VENTILATION SYSTEMS.

SITE
JENNY LIND - 80 HIGH STREET
HAMPTON MILL - TW12 1NY

CLIENT
ANDREW J M SAUER ESQ.

RJR Services Ltd
Vickers House
Priestley Road
Basingstoke
Hants RG24 9NP

DATE 29/11/10. SCALE 1:100 @ A2. DREF 30189/1A