

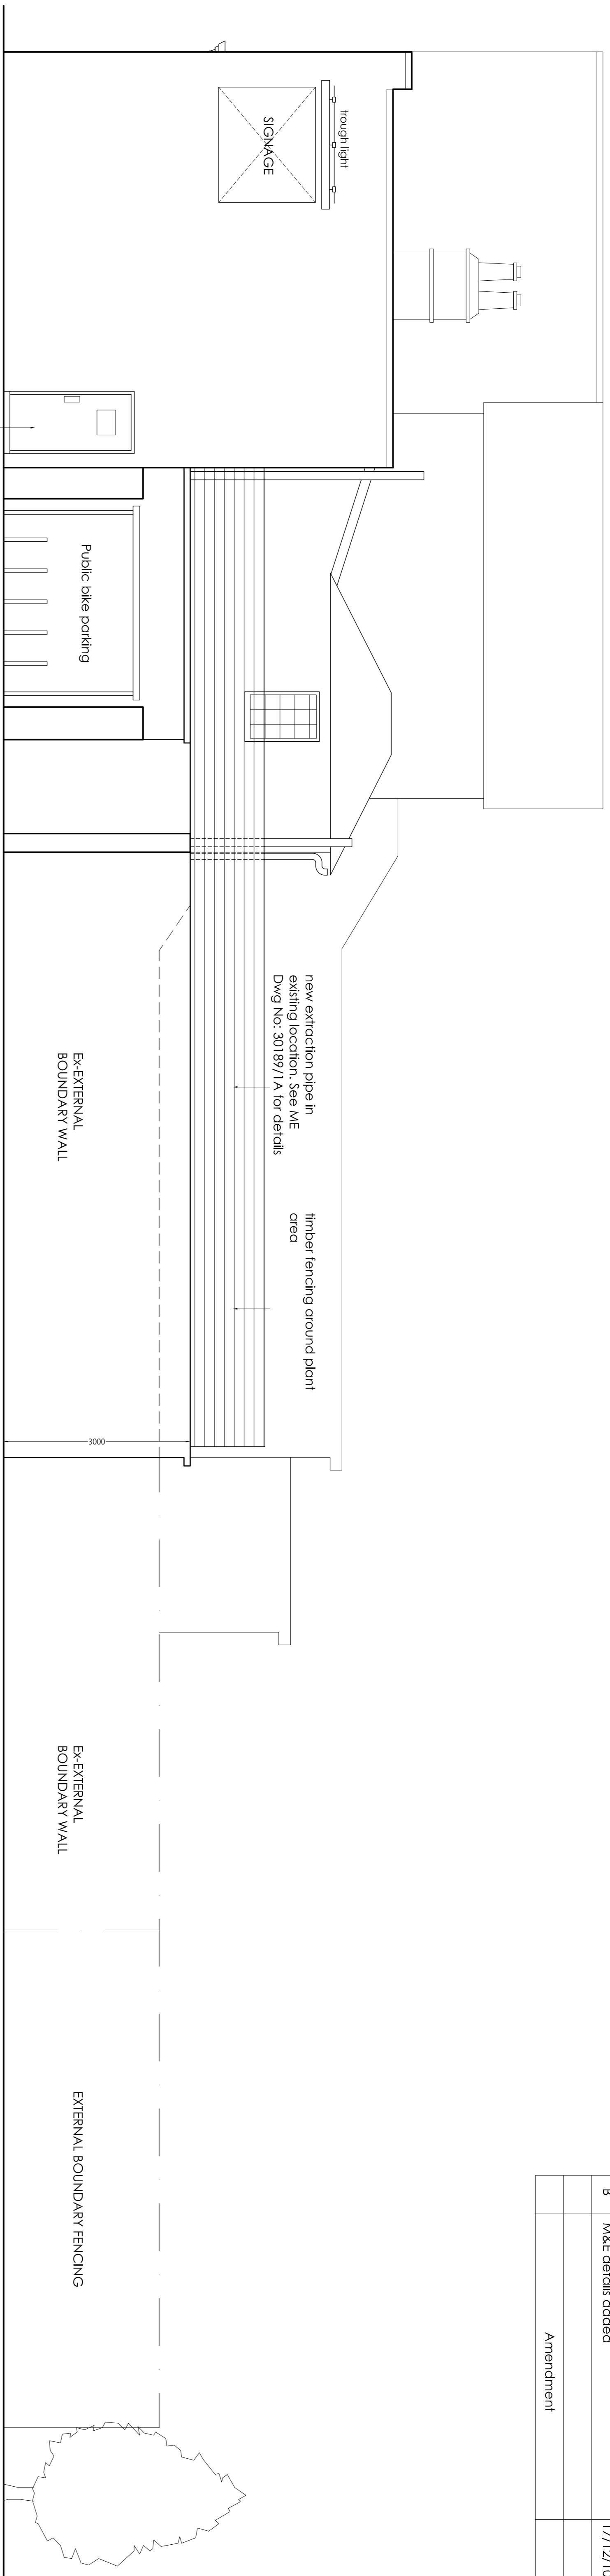


A	New access added	23/08/10
B	M&E details added	17/12/10
	Amendment	

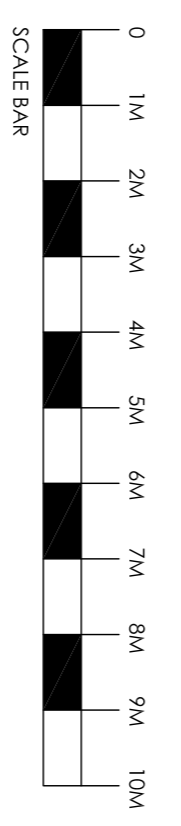


SIDE ELEVATION B-B

LOCATION OF VIEWS

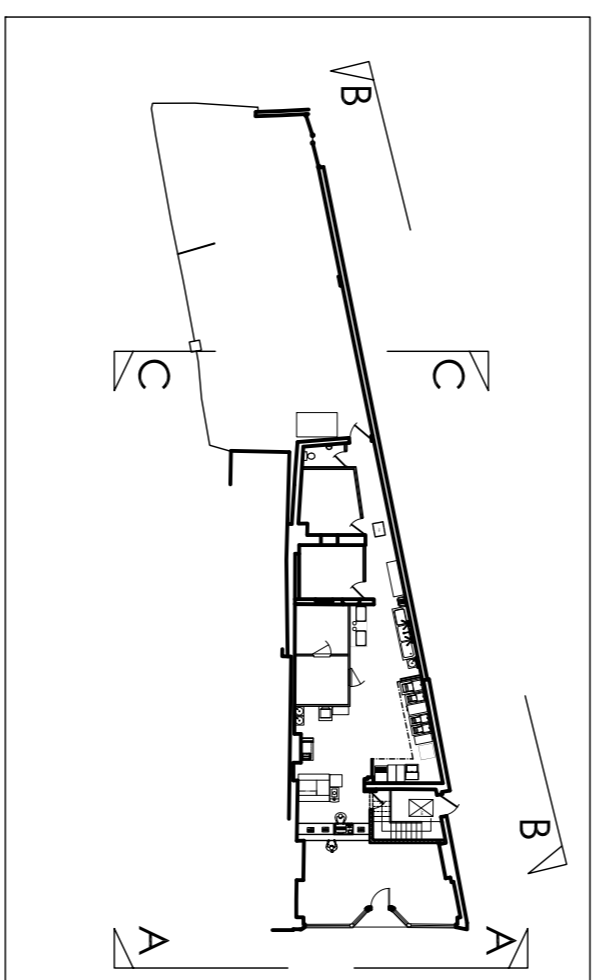


SCALE BAR

- General Notes:**
- The drawing is property of sanli design ltd and can not be copied or transferred to other parties without permission according to copyright act.
 - all new construction and materials are to conform to the local bye laws and current the building regulations.
 - all dimensions on this drawing are to be checked and agreed on site by appointed builder/supplier.

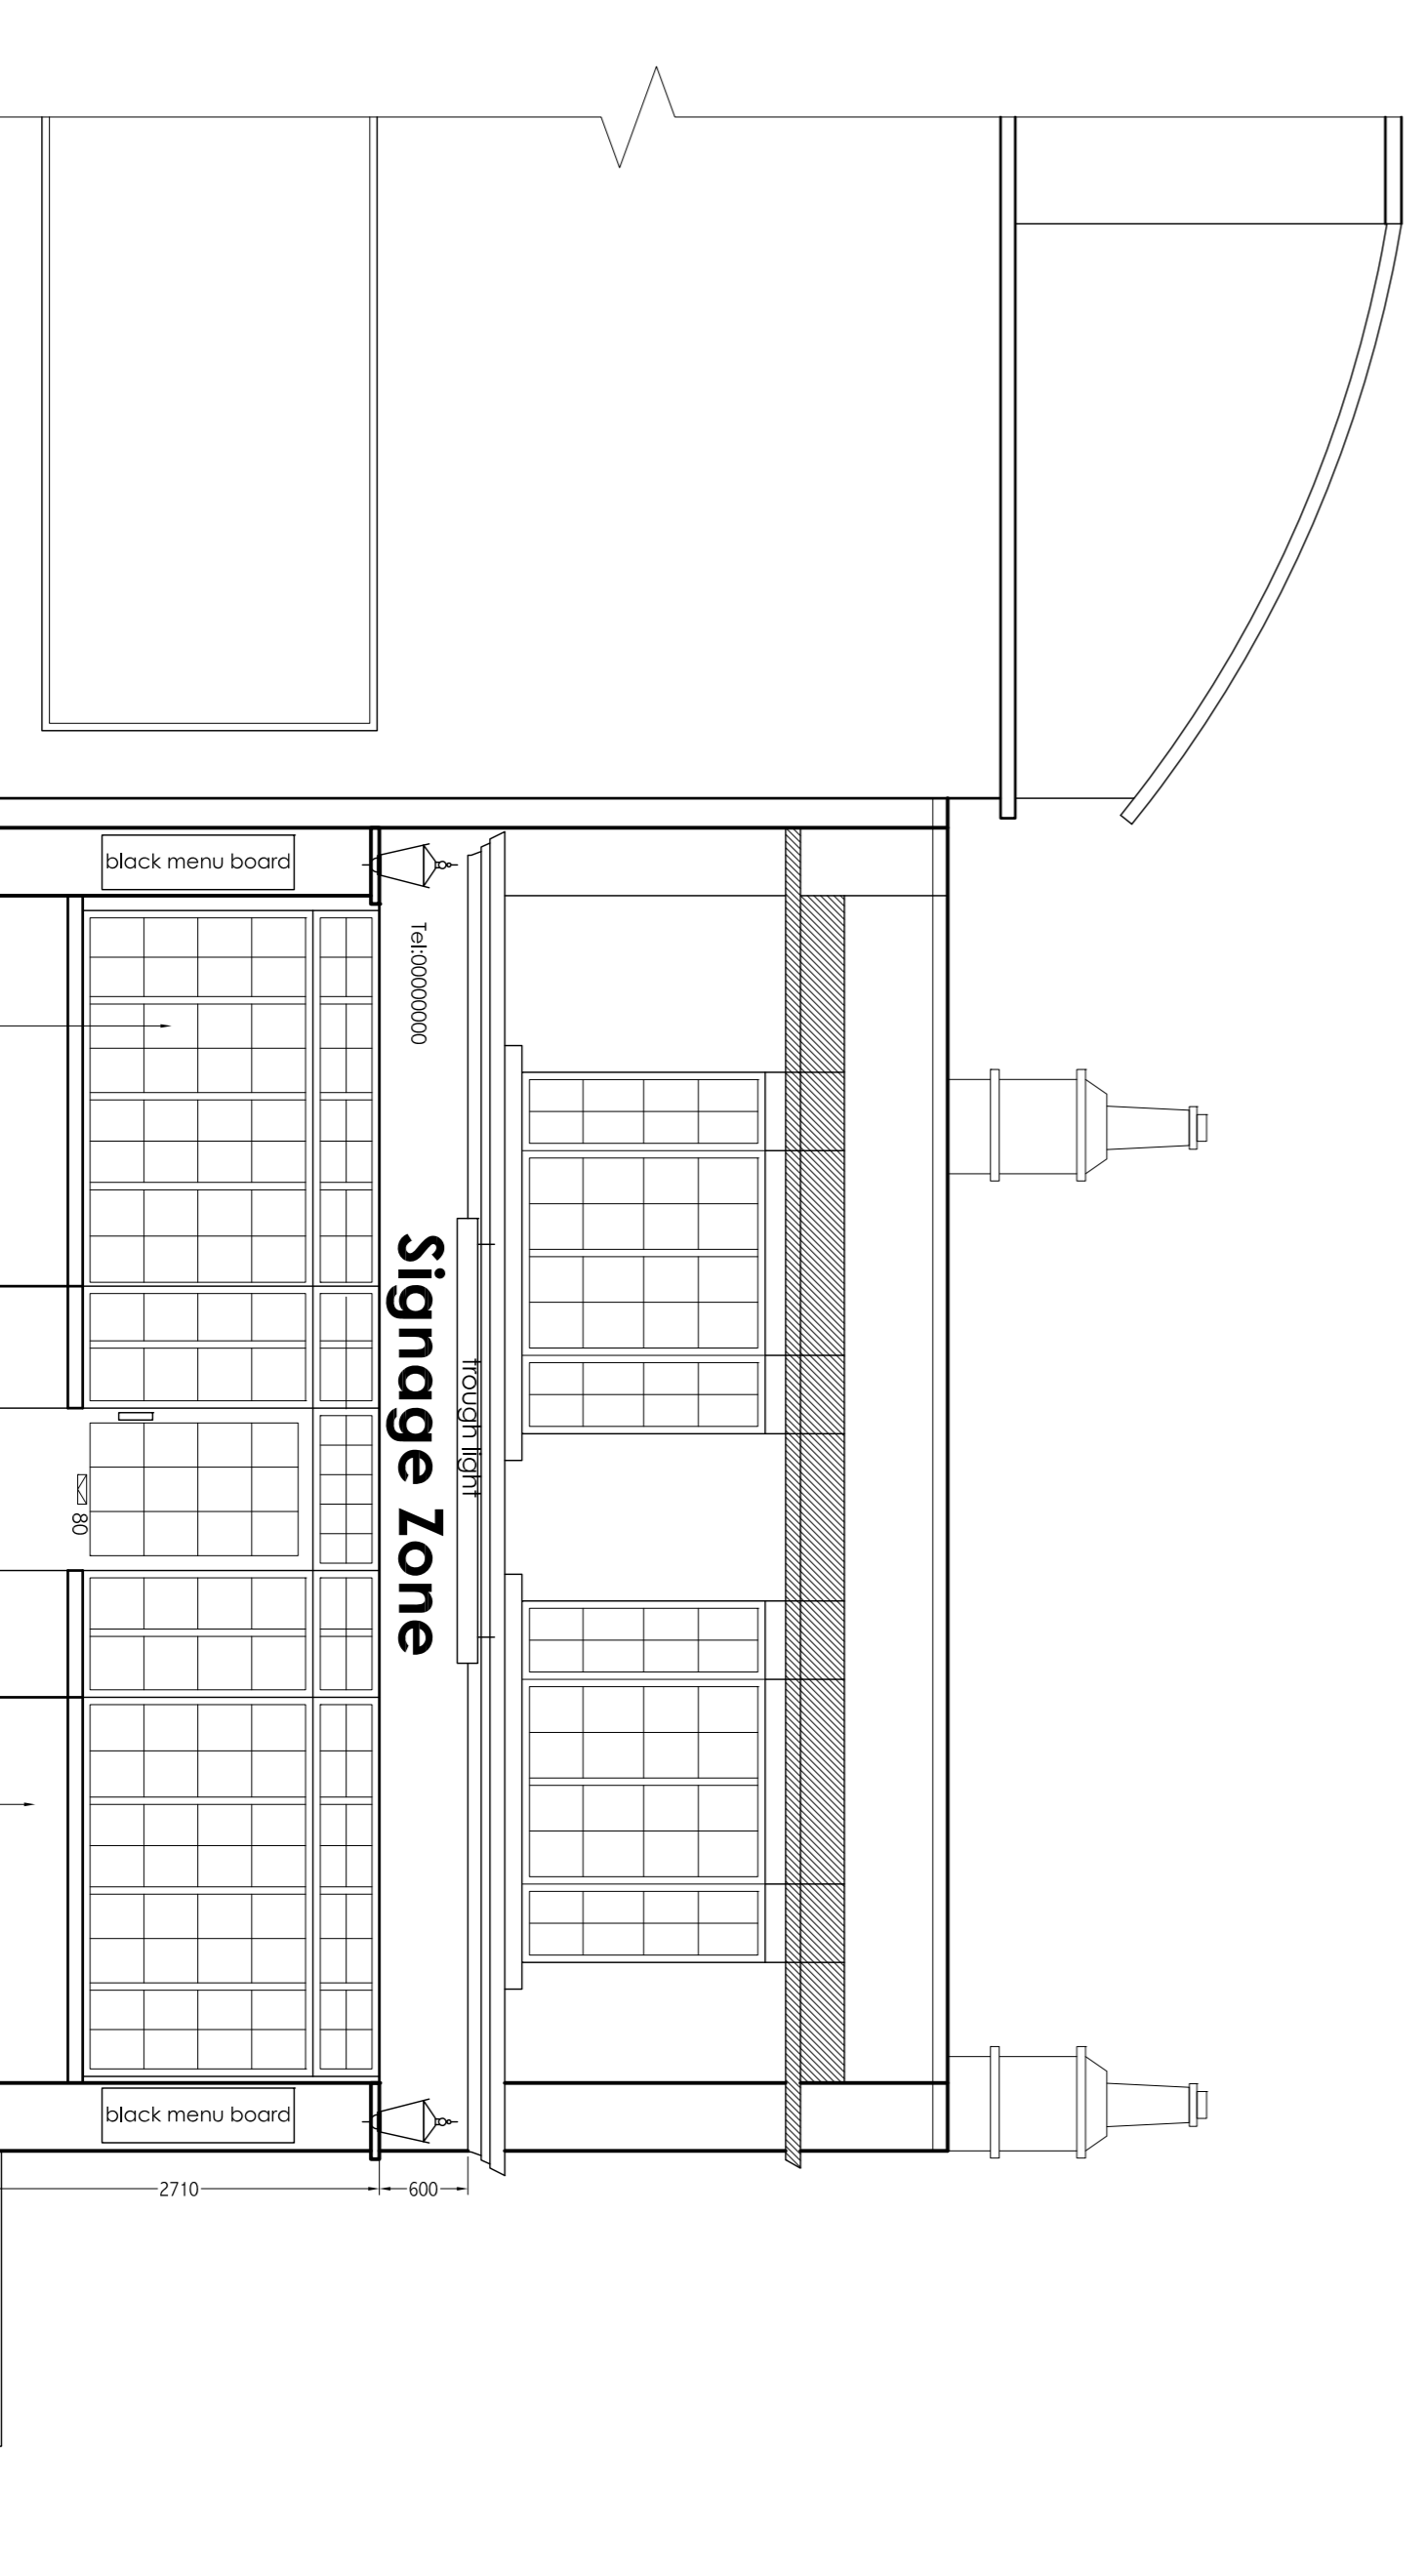

FRONT ELEVATION A-A

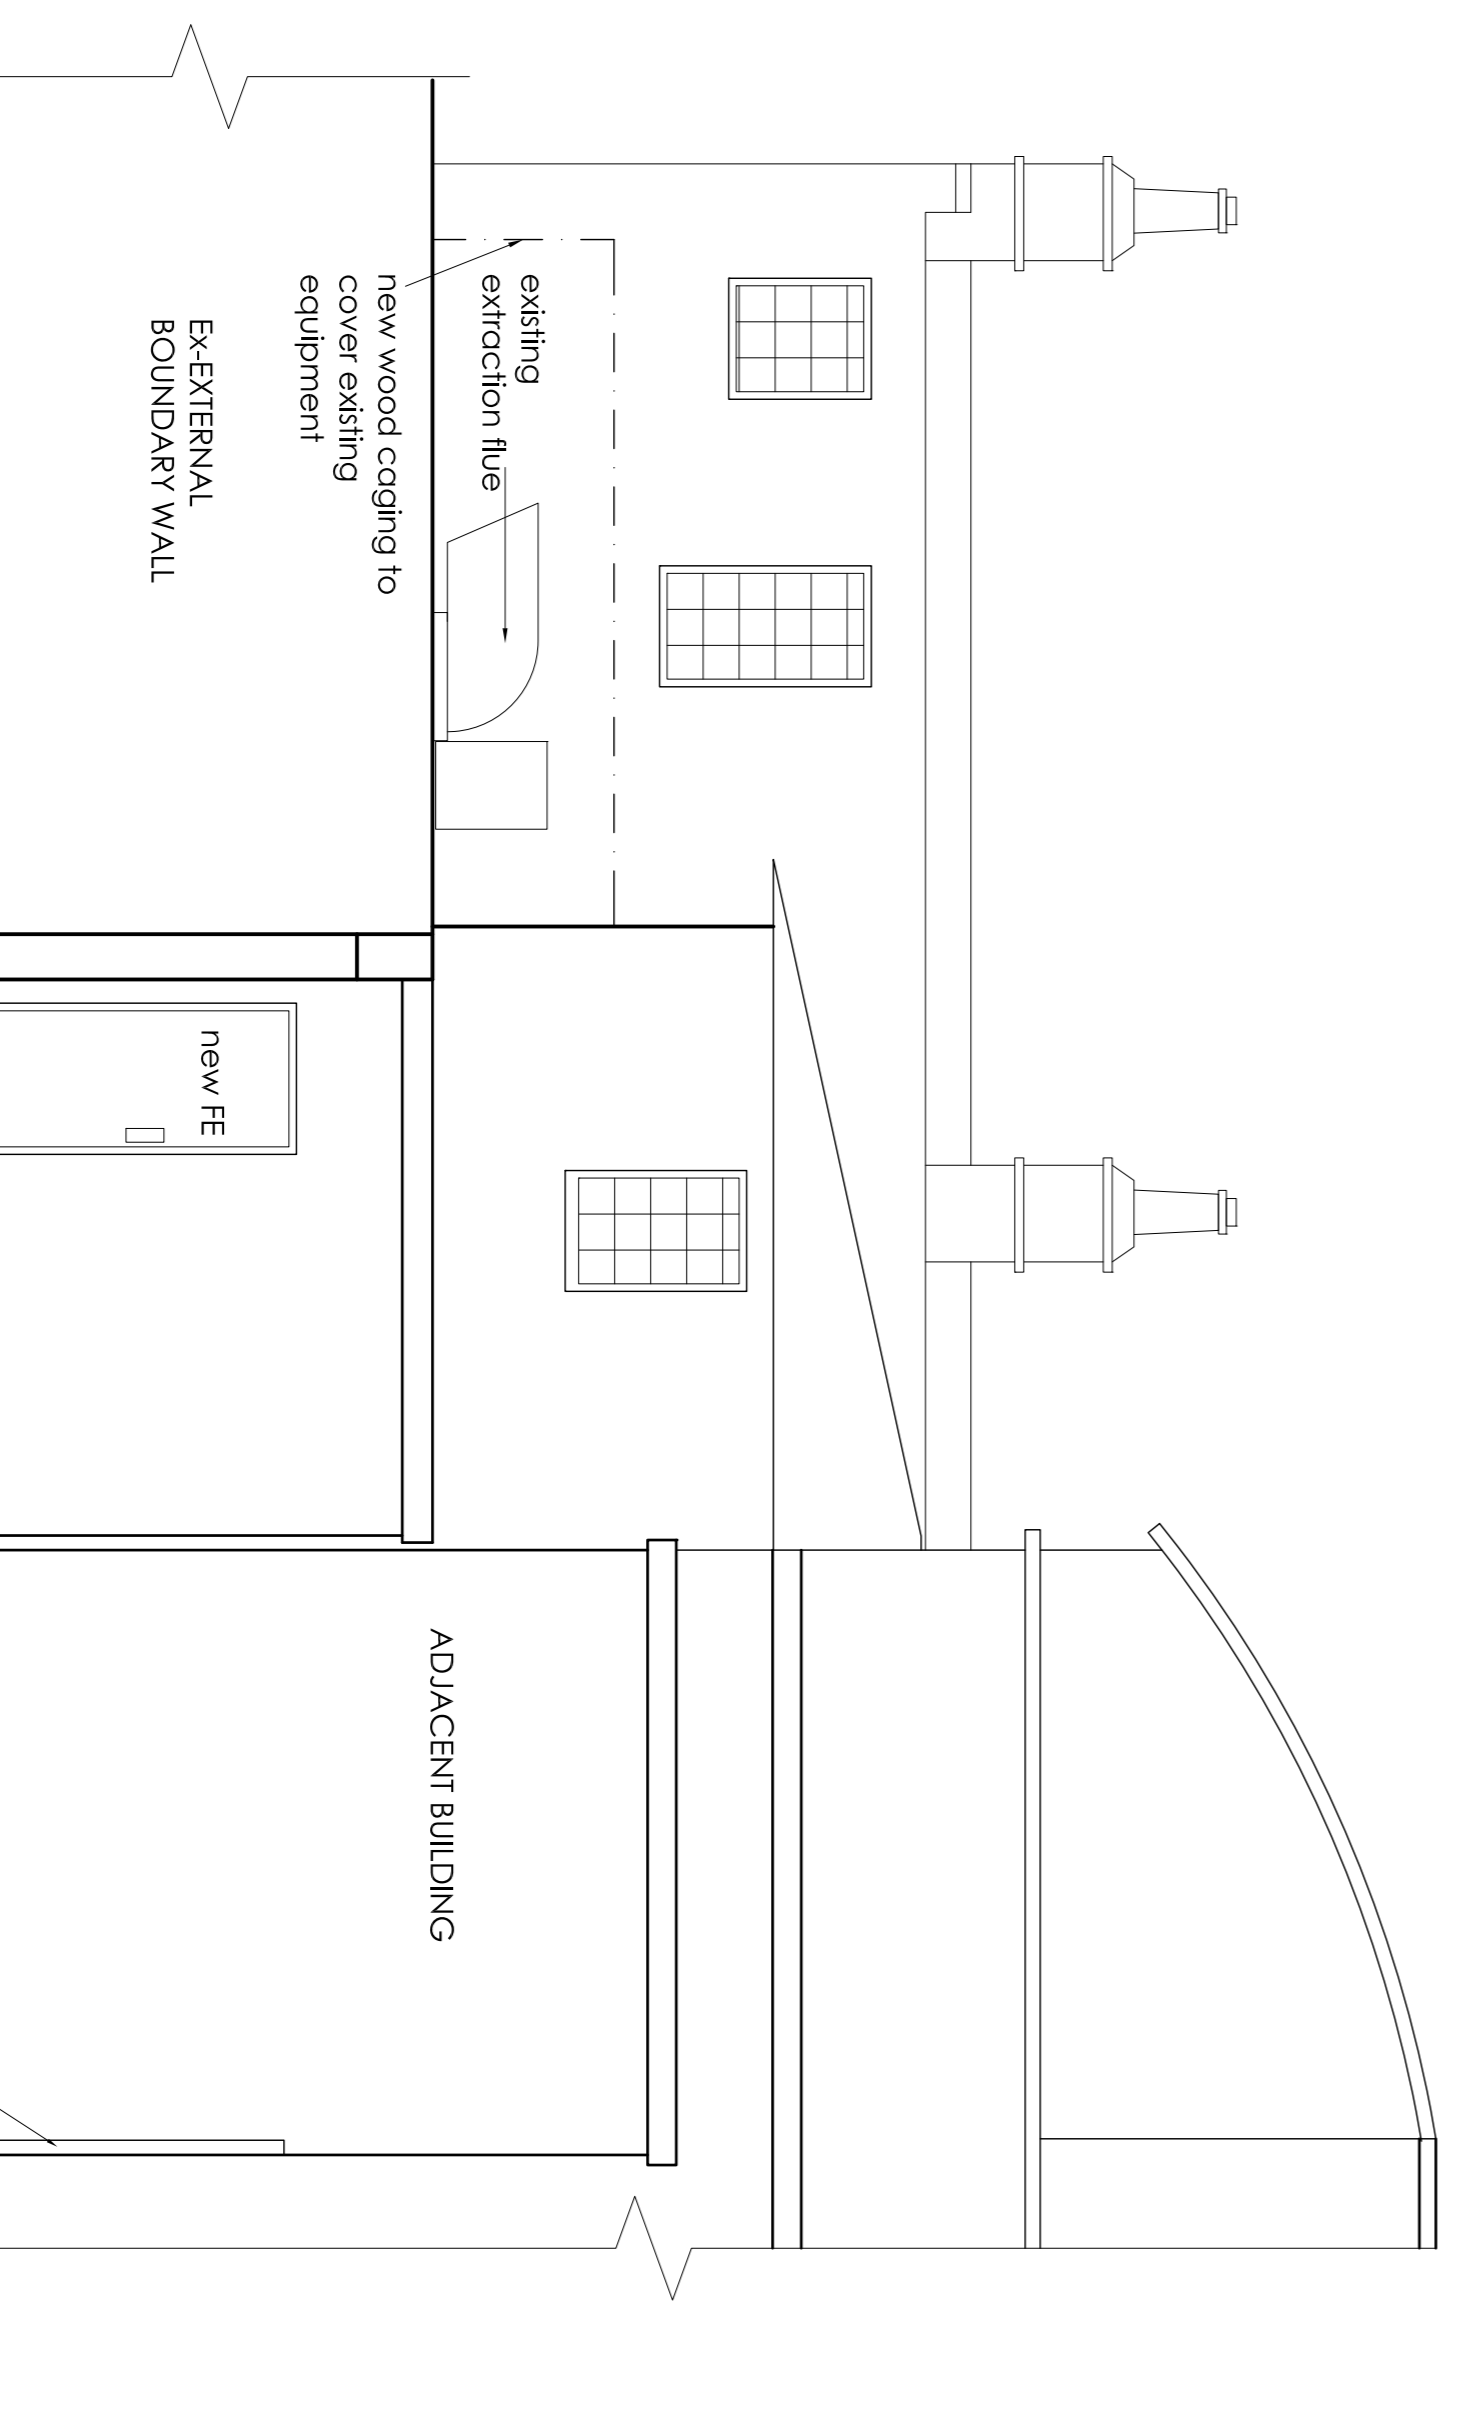

REAR ELEVATION C-C

SANLI DESIGN LIMITED
 'Jamnieh' Lywood Gardens, Croydon/Surrey, CR0 4QH
 Tel: 02084059299-07761289719 • email: sales@sanlicorporationltd.com

Location: Jenny Lind
80 High Street, Hampton Hill
tw12 1HY

Title: Proposed External Elevations

Client: SME Corporation Ltd.

Drawn: Veil	Date: Oct 2009	Scale: 1:50	Step: A1
--------------------	-----------------------	--------------------	-----------------

Job Number: SME/2009/Hampton-P-2

REV: B
