


THIS DRAWING IS PROPERTY OF SANLI DESIGN LTD AND CAN NOT BE PASSED OR COPIED TO OTHER PARTIES WITHOUT PERMISSION ACCORDING TO COPYRIGHT ACT.		
A	New access added	23/08/10
	Amendment	

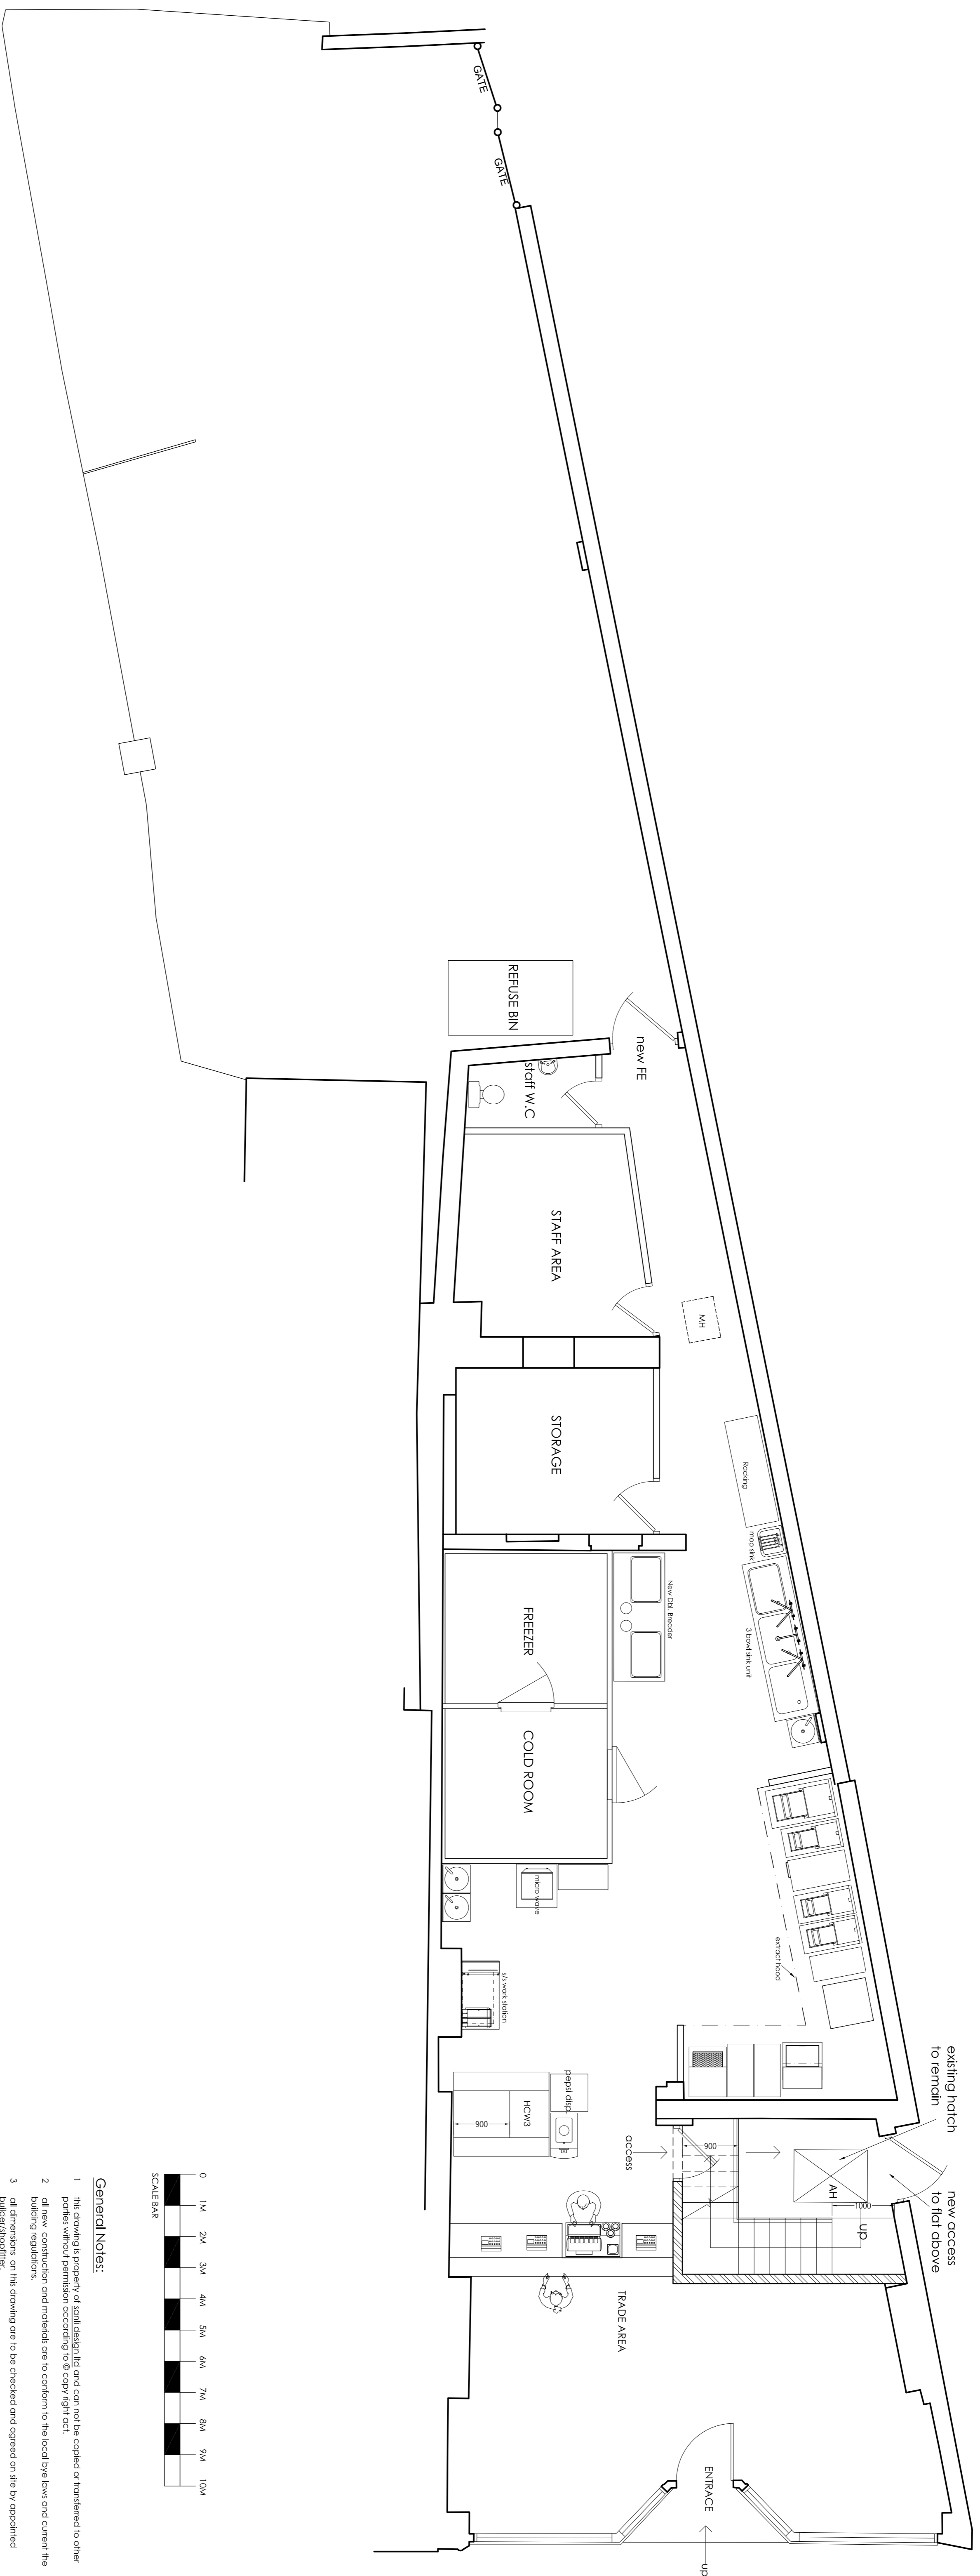

- General Notes:**
1. This drawing is property of sanli design ltd and can not be copied or transferred to other parties without permission according to © copyright act.
  2. all new construction and materials are to conform to the local bye laws and current the building regulations.
  3. all dimensions on this drawing are to be checked and agreed on site by appointed builder/supplier.

Jamnieir Lywood Gardens, Croydon/Surrey, CR0 4QH  
 Tel:02084059299+07761289719 • email: sales@sanlicorporationltd.co.uk

**Location:** Jenny Lind  
 80 High Street, Hampton Hill  
 Tw12 1ny

**Title:** Proposed Floor Plan

<b>Client:</b>	SME Corporation Ltd.		
<b>Drawn:</b>	Veil	<b>Date:</b> Oct 2009	<b>Scale:</b> 1:50
<b>Job Number:</b>	SME/2009/Hampton-P-1	<b>Step:</b> A1	<b>REV:</b> A