


No. 80 HIGH ST. HAMPTON HILL
FIRST FLOOR PLAN

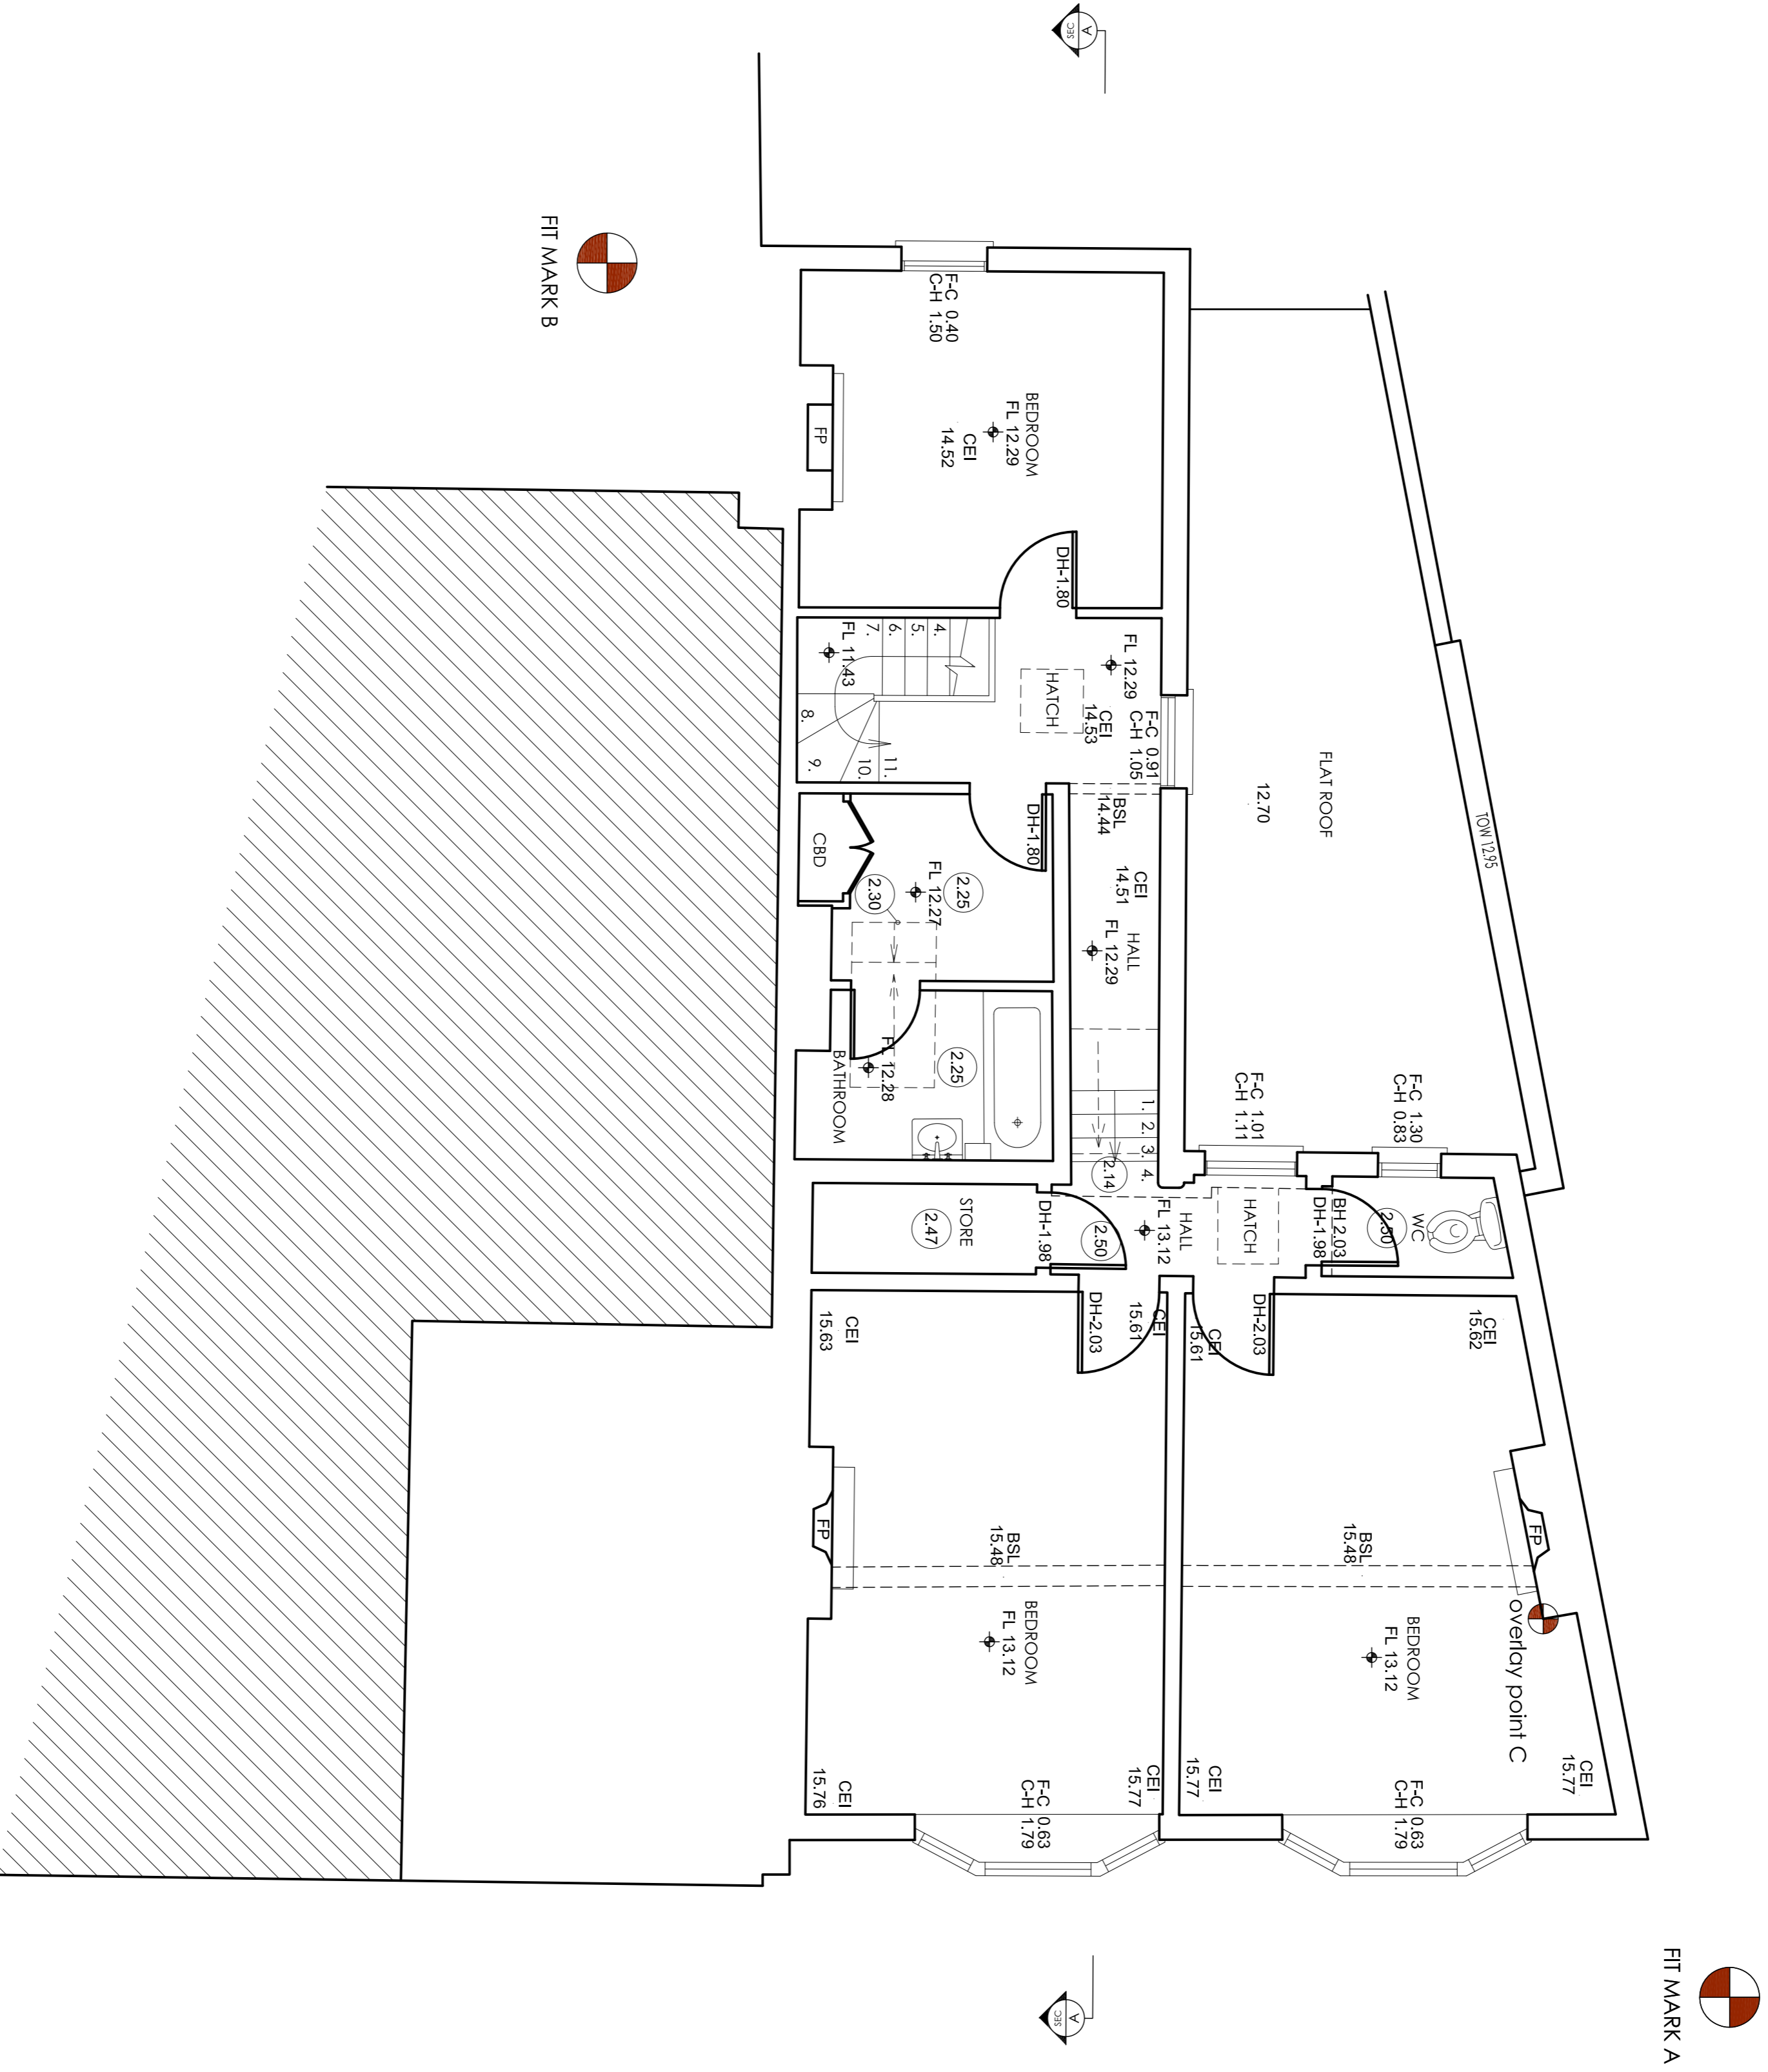

FIT MARK A

FIT MARK B

DO NOT SCALE FROM DRAWINGS
ALL DIMENSIONS TO BE CHECKED ON SITE

METRO PLANS
BUILDING SURVEY

LEGEND

1	FLYING	FLOOR TO FLOOR
2	FLYING	FLOOR TO FLOOR
NOTES
All levels to Arbitrary Datum.

DATE		
ISSUE		
FULL ISSUE	11052010	BB

METRO PLANS
3 GALEM RD
HAMMERSMITH
LONDON W6 6LT
TEL NO. +44 (0) 20 8741 4899
FAX NO. +44 (0) 20 8741 4842
EMAIL: info@metroplans.com
WEB: www.metroplans.com

LAND & MEASURED BUILDING SURVEYS

CLIENT
CONGREVE HORNER

PROJECT
No.80 HIGH ST. HAMPTON HILL, TW12

PROJECT JOB
FLOOR PLANS

Drawn by	LZ	Scale	1:50
Checked by	BB	Site file	3028
Date	MAY 2010	Drawn by	3028-01