



EXISTING GROUND FLOOR PLAN
Scale 1:100

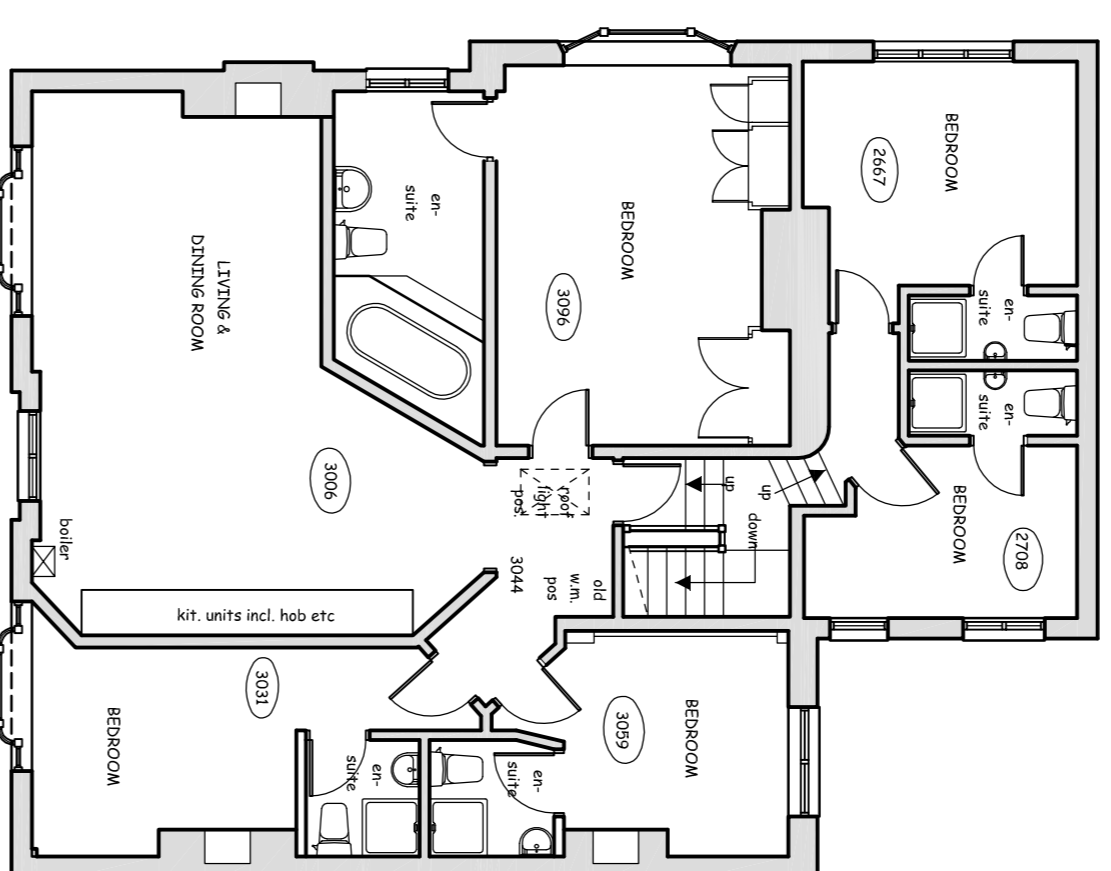


EXISTING FIRST FLOOR PLAN
Scale 1:100




EXISTING PHOTOGRAPHS

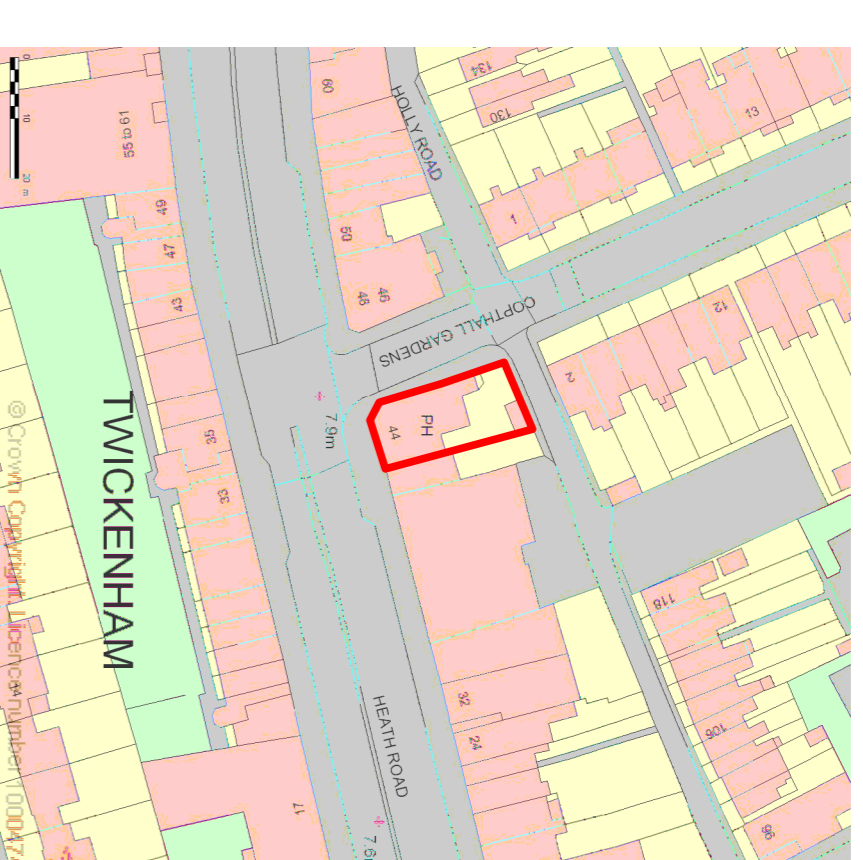


SITE LOCATION PLAN
Scale 1:1250

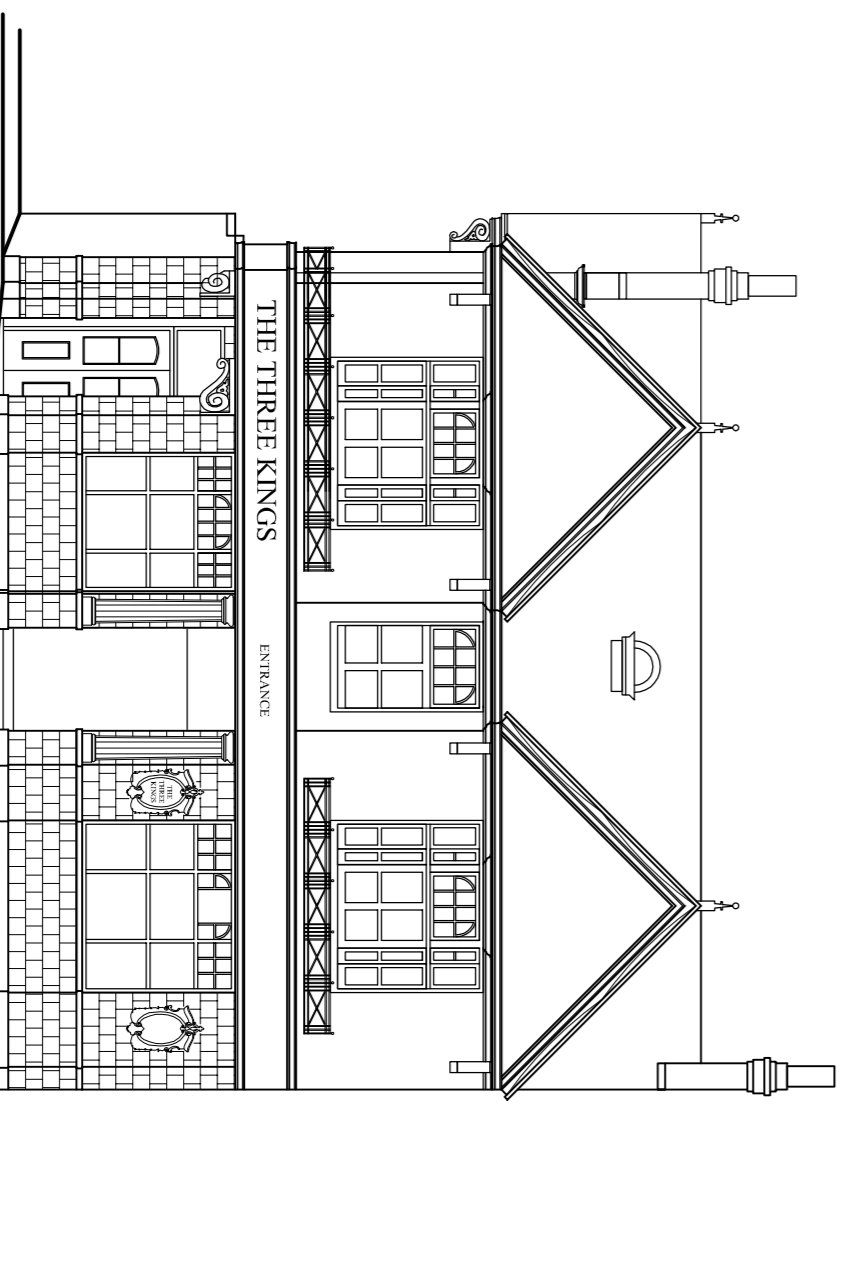

EXISTING FRONT ELEVATION
Scale 1:100

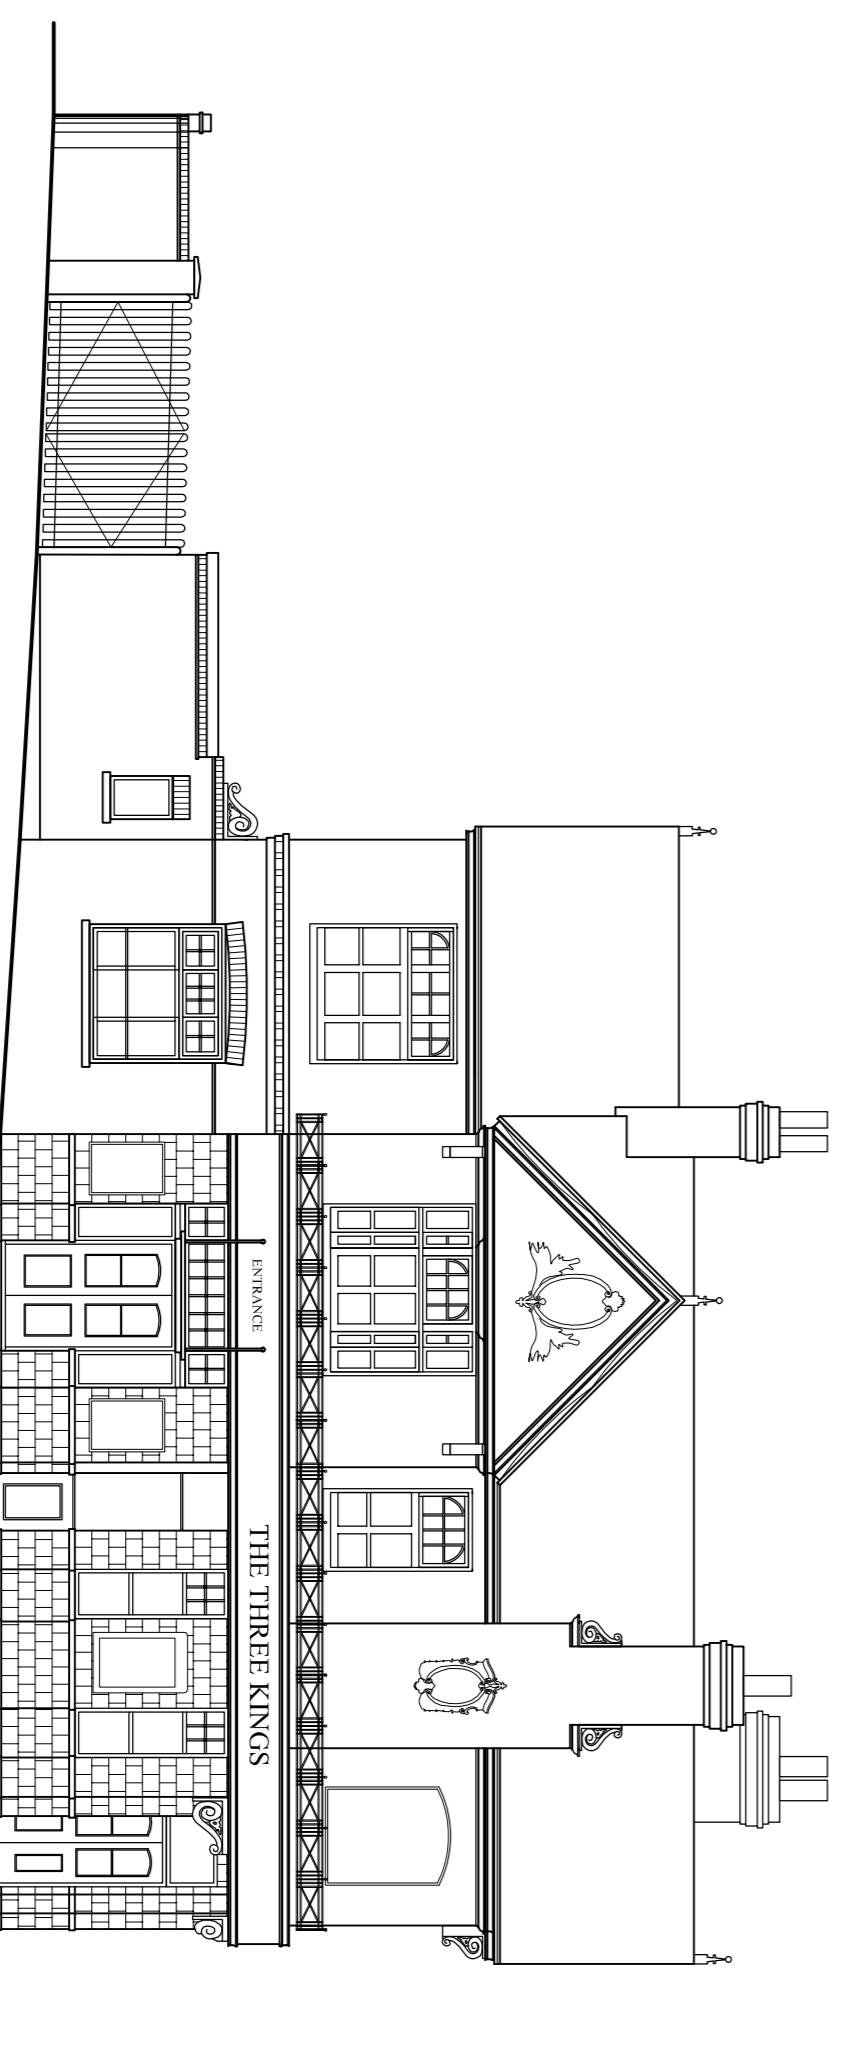


EXISTING SIDE ELEVATION
Scale 1:100

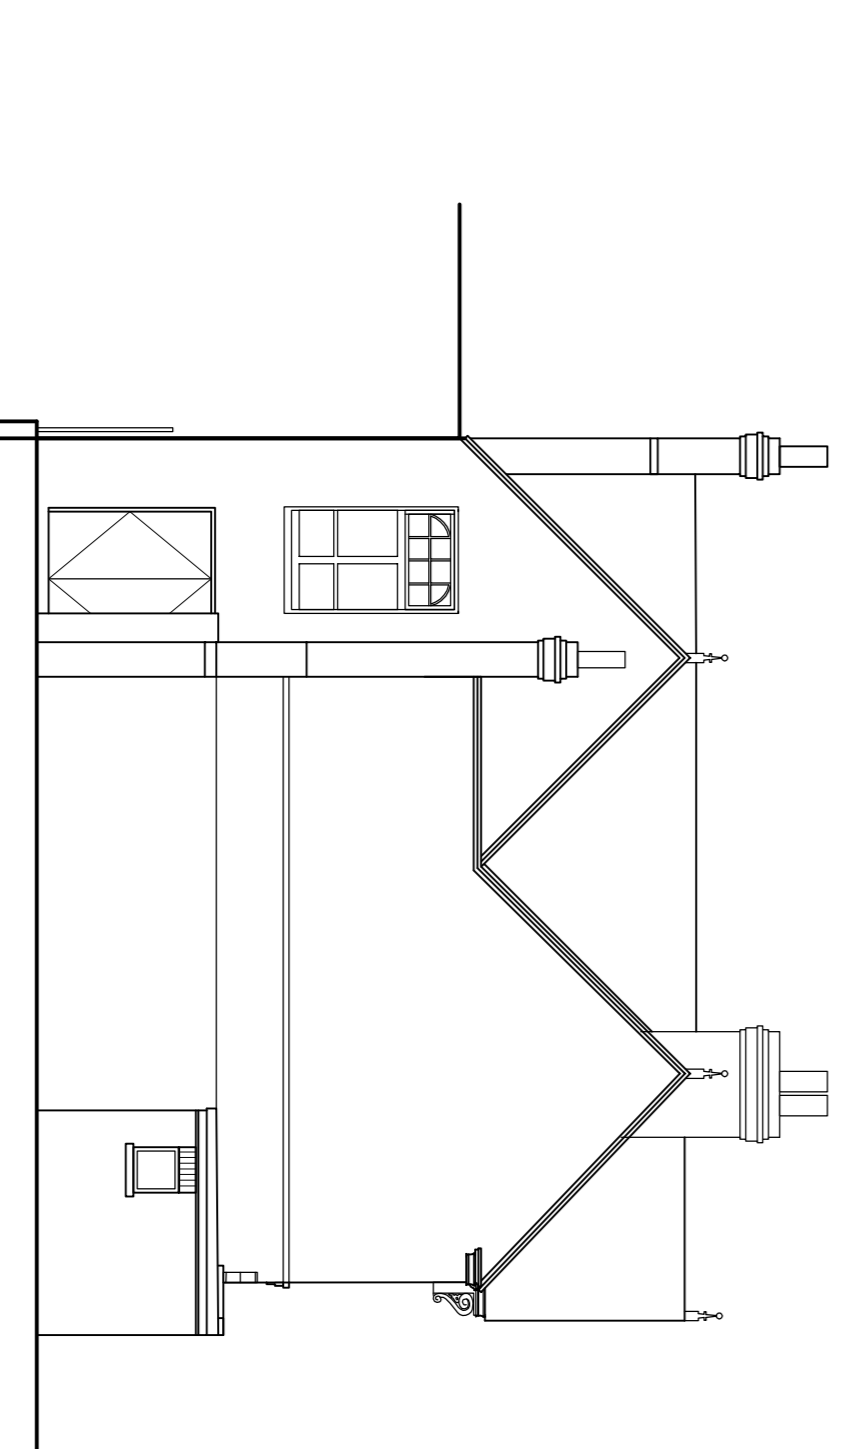

EXISTING REAR ELEVATION
Scale 1:100

E:	
D:	
C:	
B:	
A:	
REVISION	

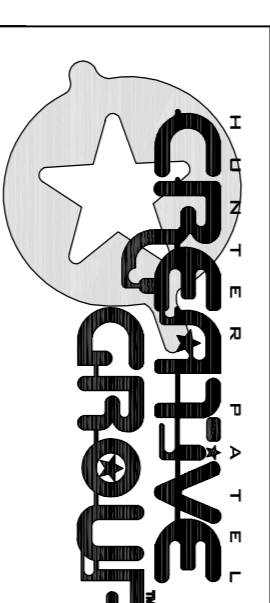

BRIDGE HOUSE • STATION ROAD • LICHFIELD
 STAFFORDSHIRE • WS13 6JX
 TEL: 01543 258 6200
 EMAIL: SALES@HUNTERPATELCREATIVEGROUP.COM
 DESIGN@HUNTERPATELCREATIVEGROUP.COM

Client
 CIC CONTRACTS
 Job
 THE THREE KINGS
 42 HEATON ROAD
 TWICKENHAM
 Drawing Title
 EXISTING PLANNING DRAWING
 Date
 JANUARY 2011
 Scale
 1:100
 DRAWN BY
 LA
 JOB No
 1378
 DRG No
 04

This drawing is the property of Hunter Patel Creative Group. Copyright is reserved by them and the drawing is loaned on the condition that it is not copied either wholly or in part without the consent of Hunter Patel Creative Group. Third party permission to take possession over these details, all dimensions to be checked on site before commencement of any work or any drawings. This is to be made in accordance with the conditions when selling.