

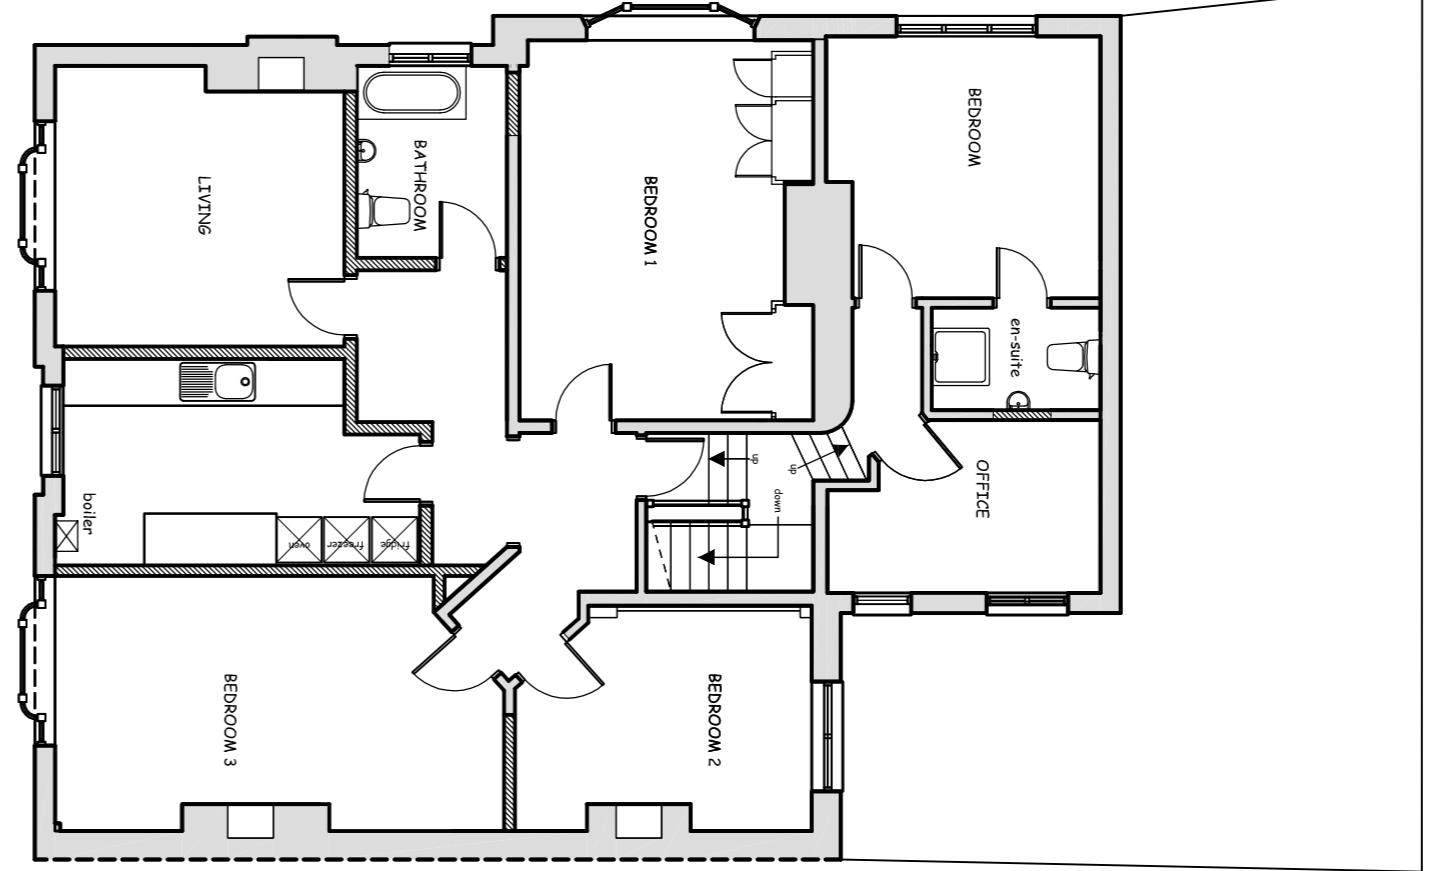



PROPOSED GROUND FLOOR PLAN Scale 1:100

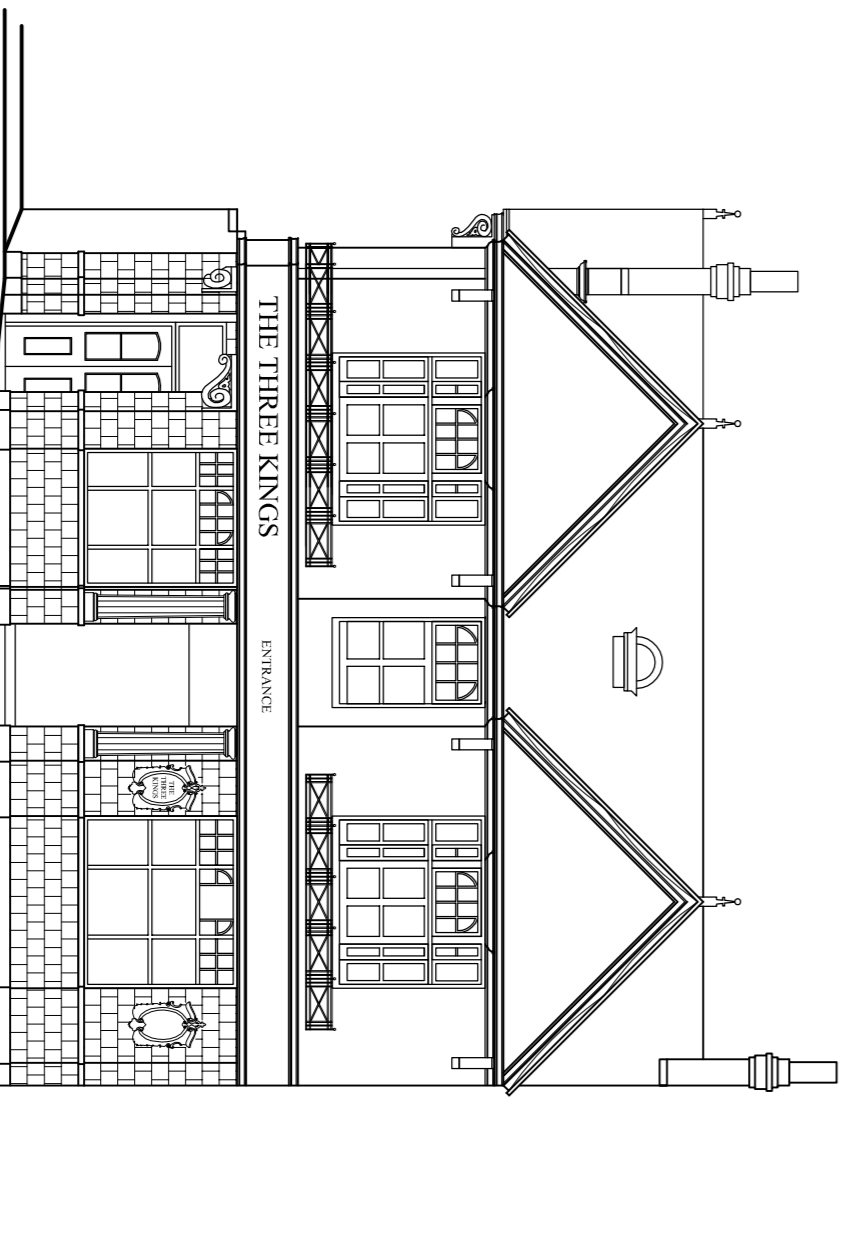


PROPOSED FIRST FLOOR PLAN Scale 1:100

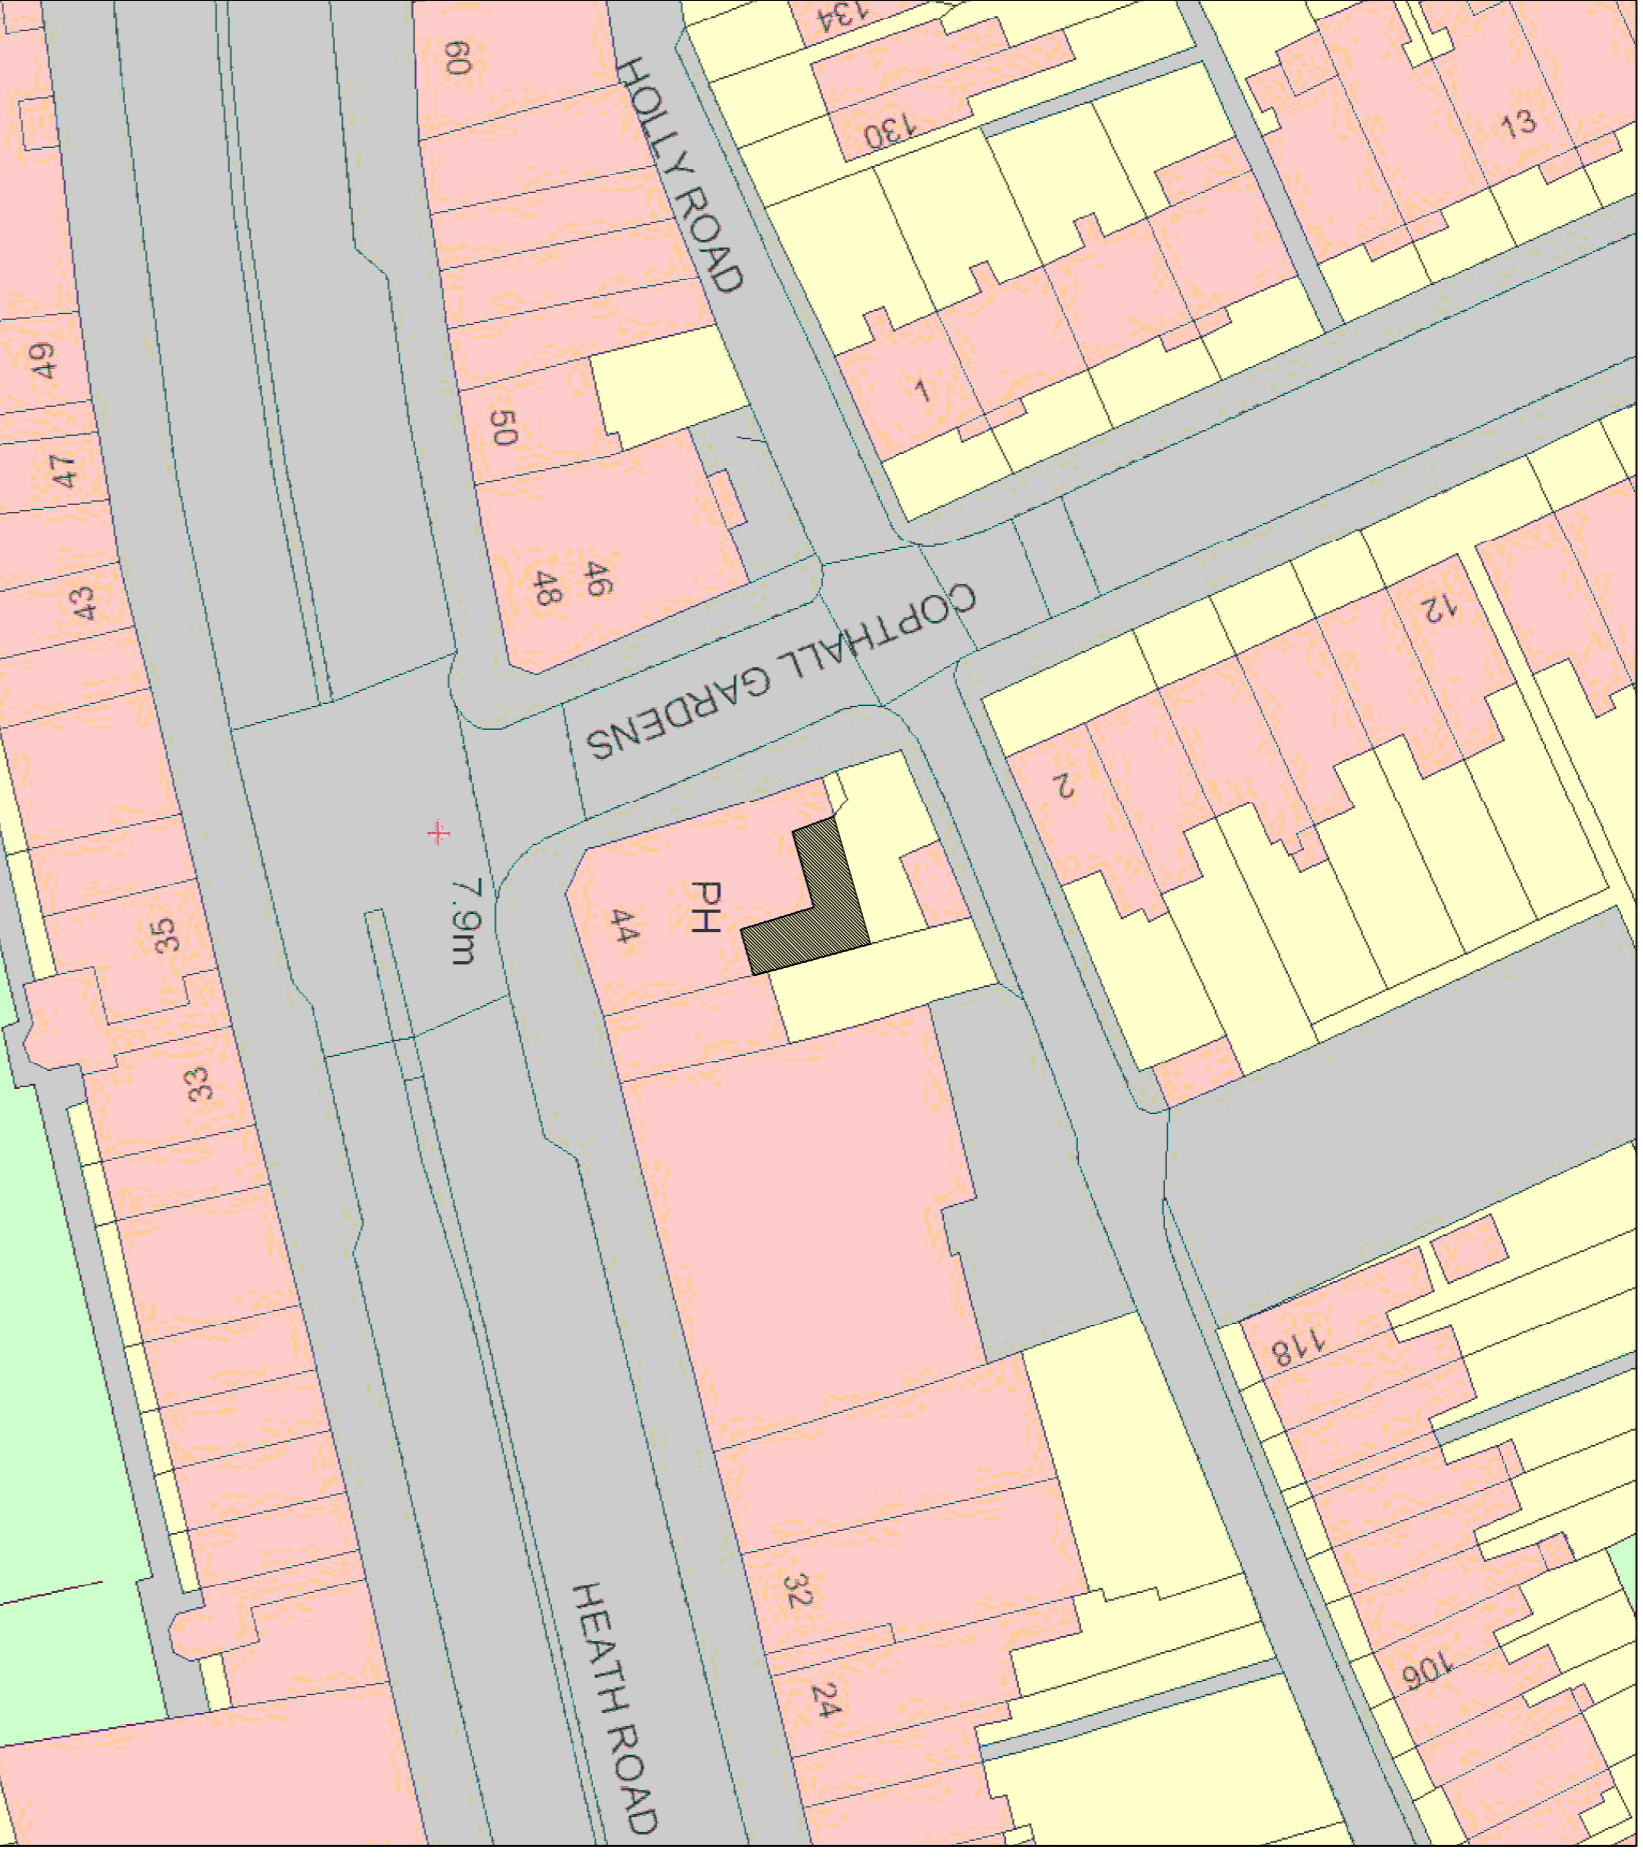

PROPOSED FRONT ELEVATION Scale 1:100

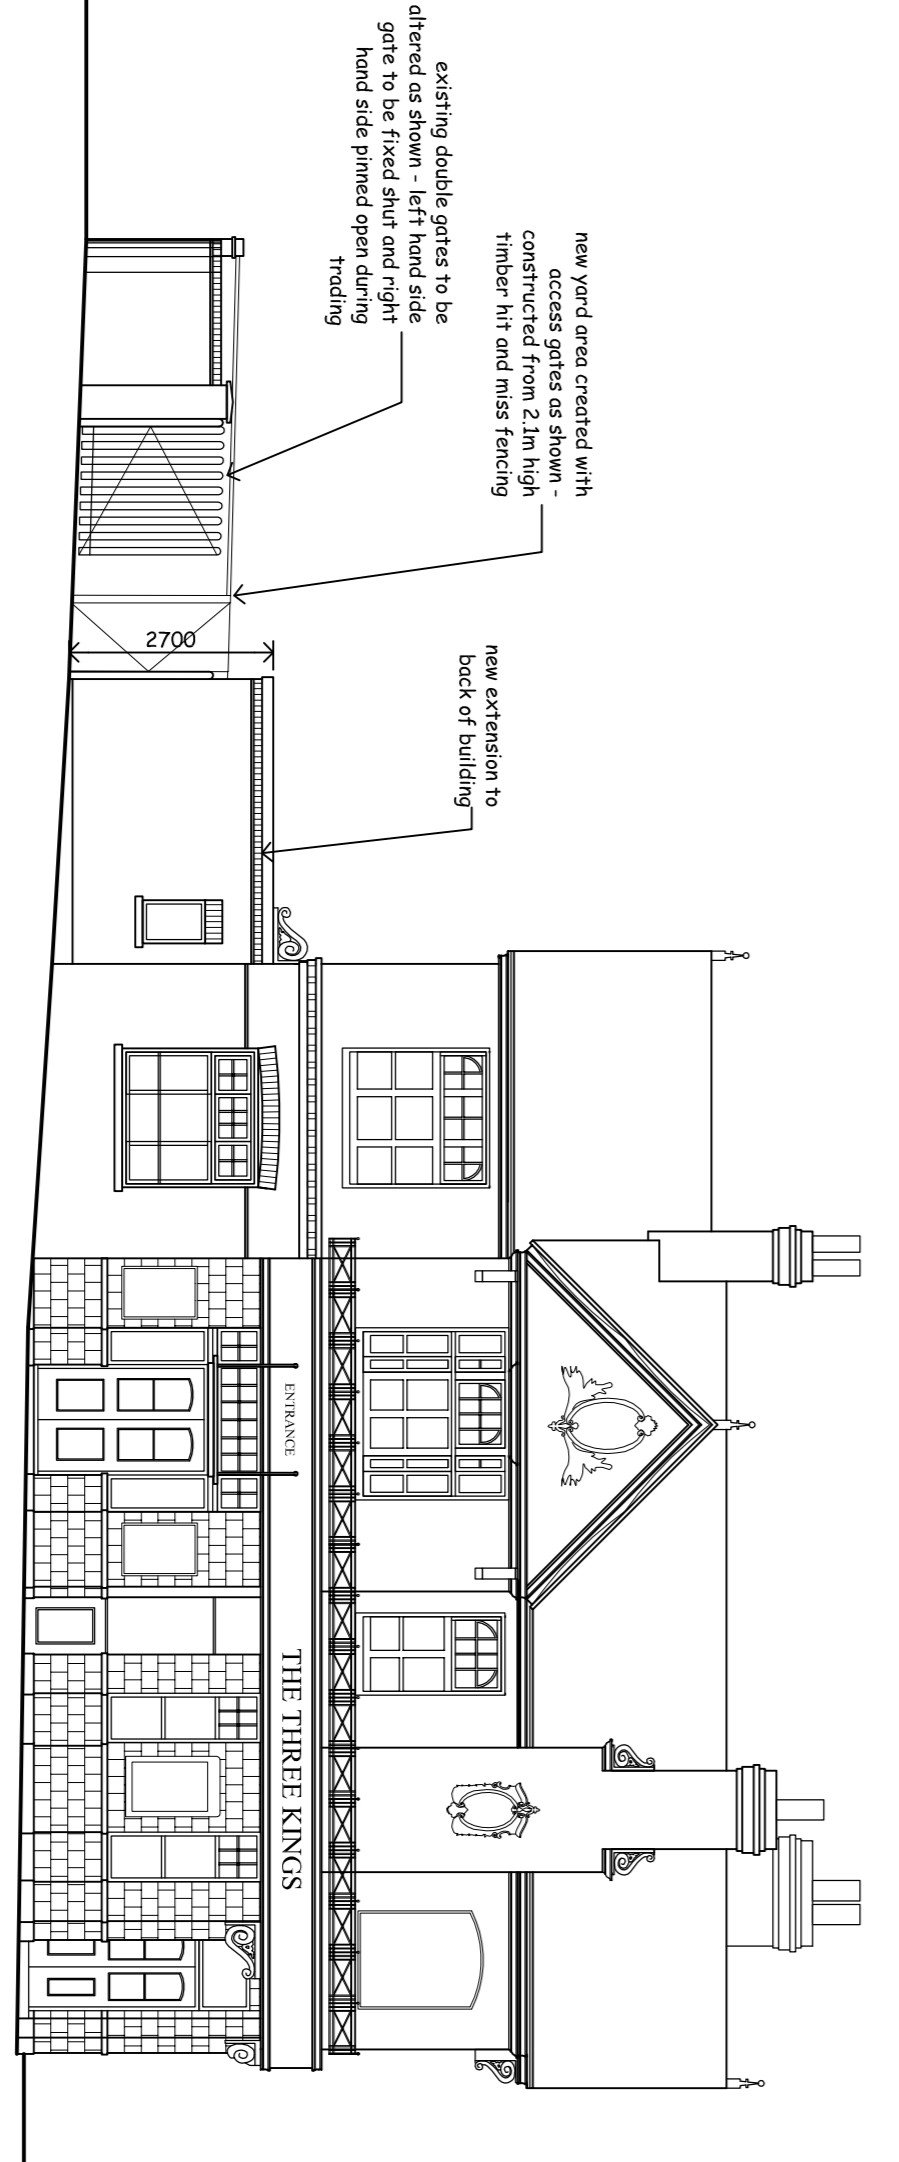

PROPOSED SIDE ELEVATION Scale 1:100

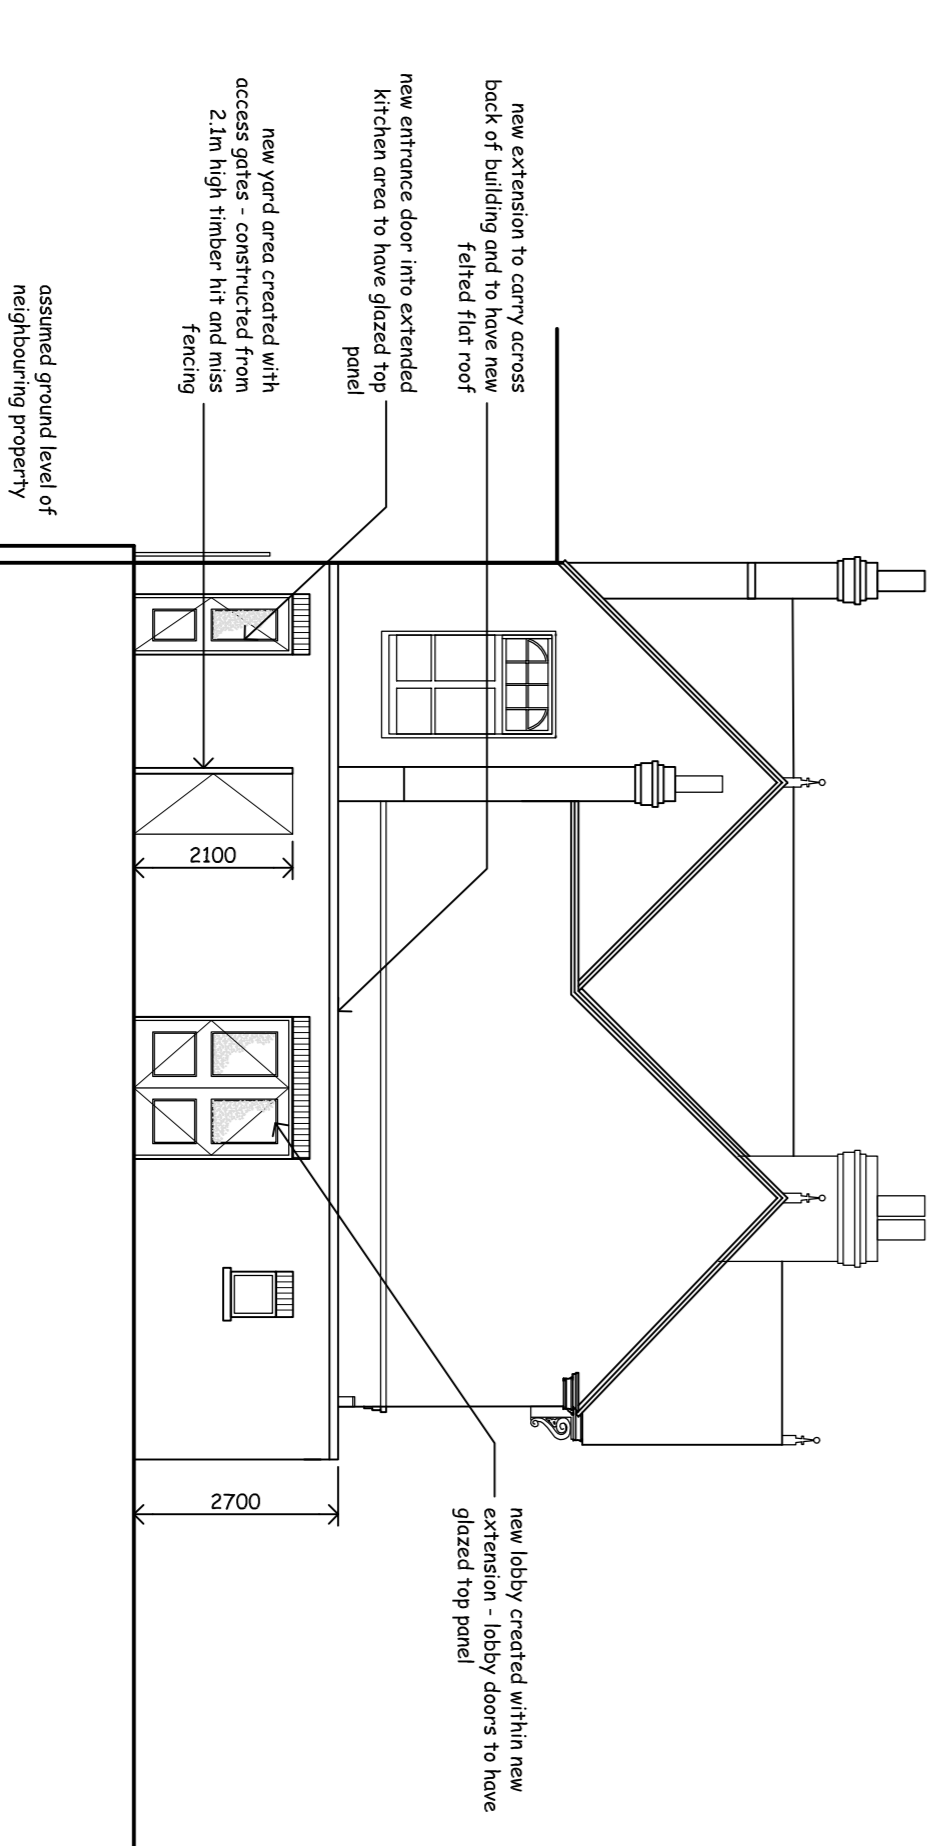

PROPOSED REAR ELEVATION Scale 1:100

|          |  |
|----------|--|
| E:       |  |
| D:       |  |
| C:       |  |
| B:       |  |
| A:       |  |
| REVISION |  |
|          |  |
|          |  |

**CREATIVE GROUP**

HUNTER FAYELL

Client: **CIC CONTRACTS**

Job: **THE THREE KINGS**  
42 HEATH ROAD  
TWICKENHAM

Drawing Title: **PROPOSED PLANNING DRAWING**

Date: **JANUARY 2011**

Scale: **1:100**

Drawn by: **LA**

Job No: **1378**

DRG No: **05**

This drawing is the property of Hunter Fayell Creative Group. Copyright is reserved by them and this drawing is loaned on the condition that it is not copied either wholly or in part without the consent of Hunter Fayell Creative Group. If any alterations are made to this drawing or any part of it, they shall be the responsibility of the person making such alterations. All dimensions to take preference over those indicated. All dimensions to be checked on site before commencement of any work or shop drawings. This is to be read in conjunction with the specifications when selling.