





South-East Elevation

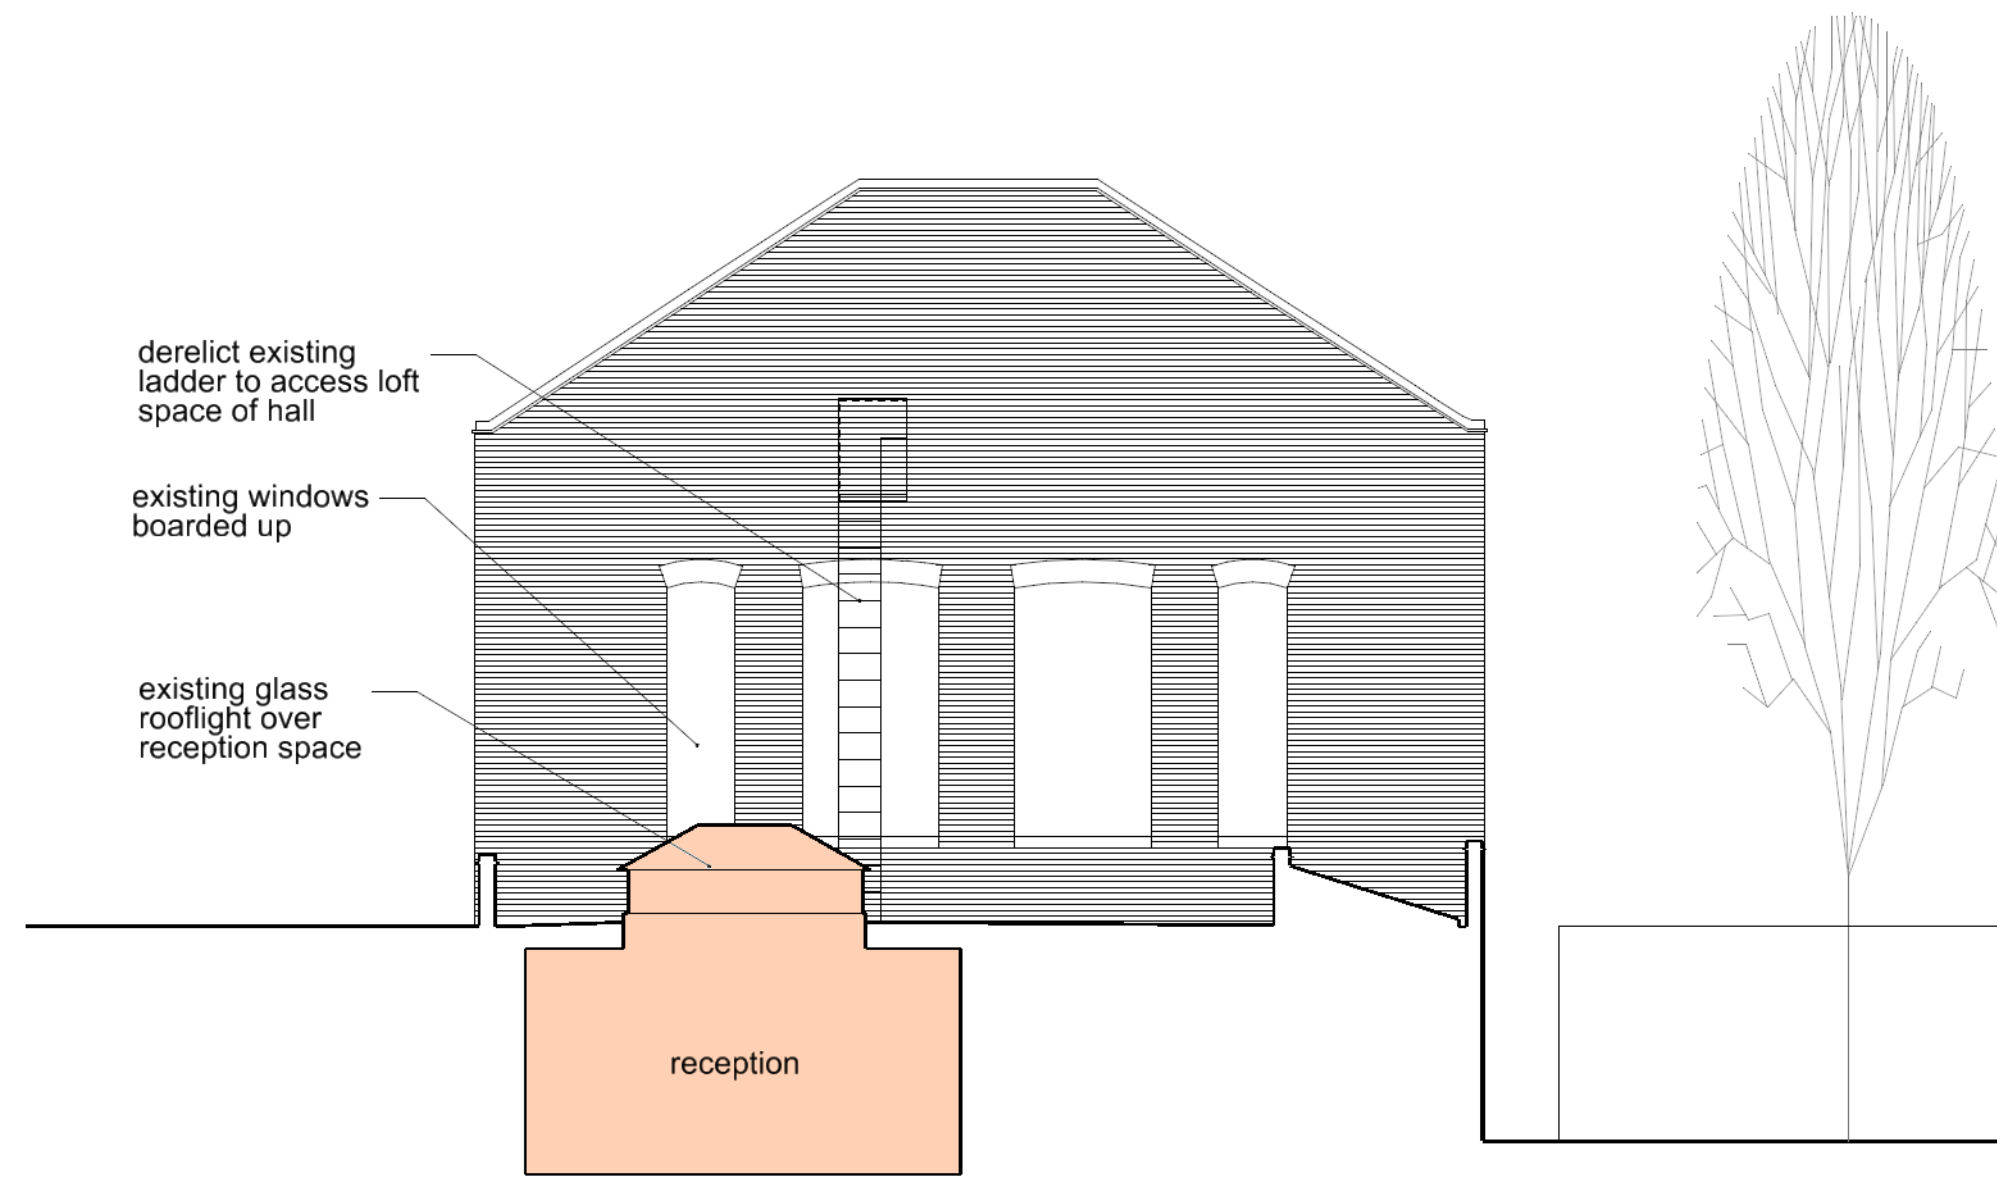


North-West Sectional Elevation



LOCATION PLAN 1:1250

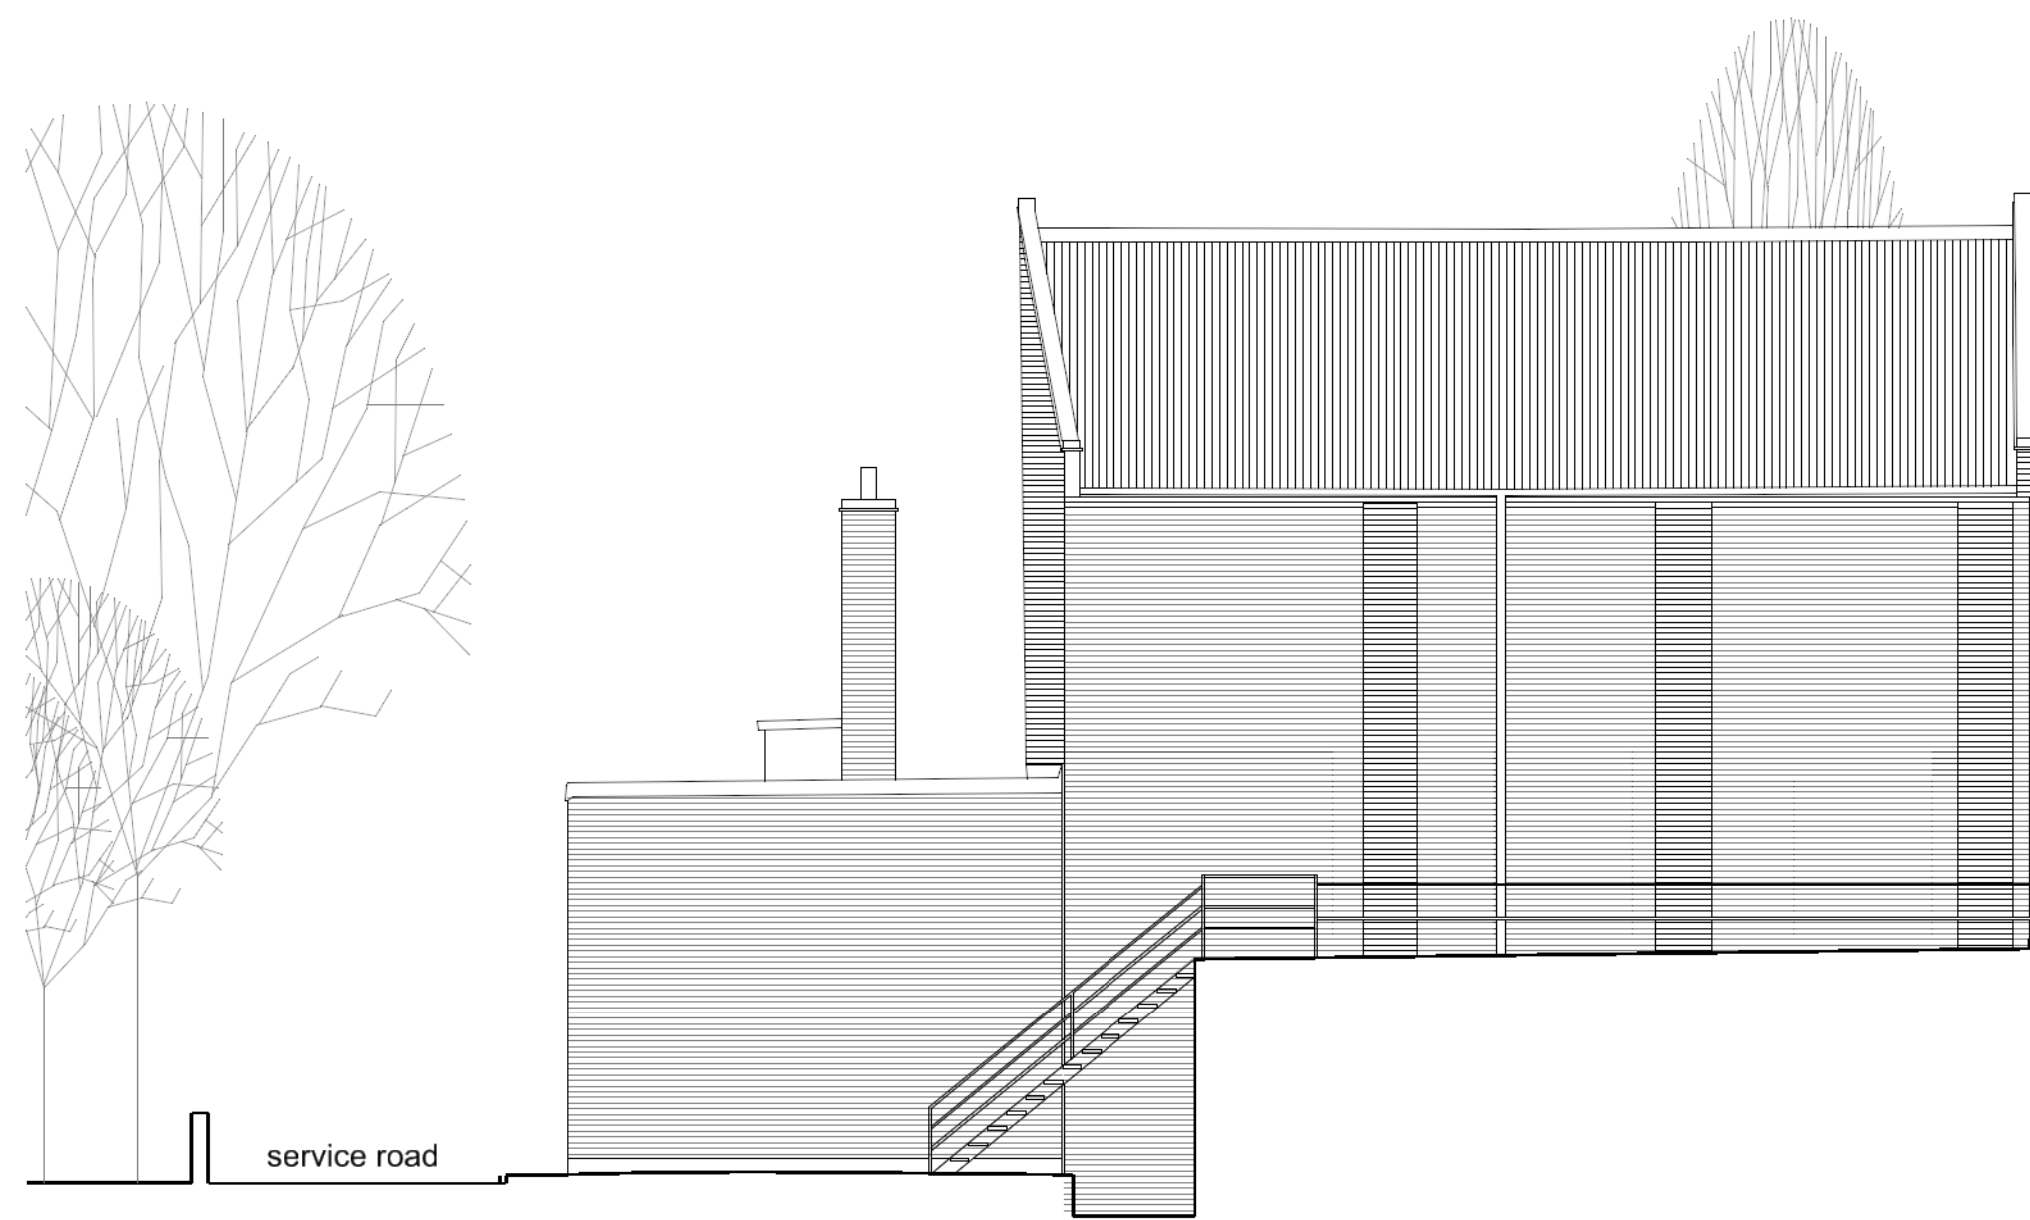

North-East Elevation

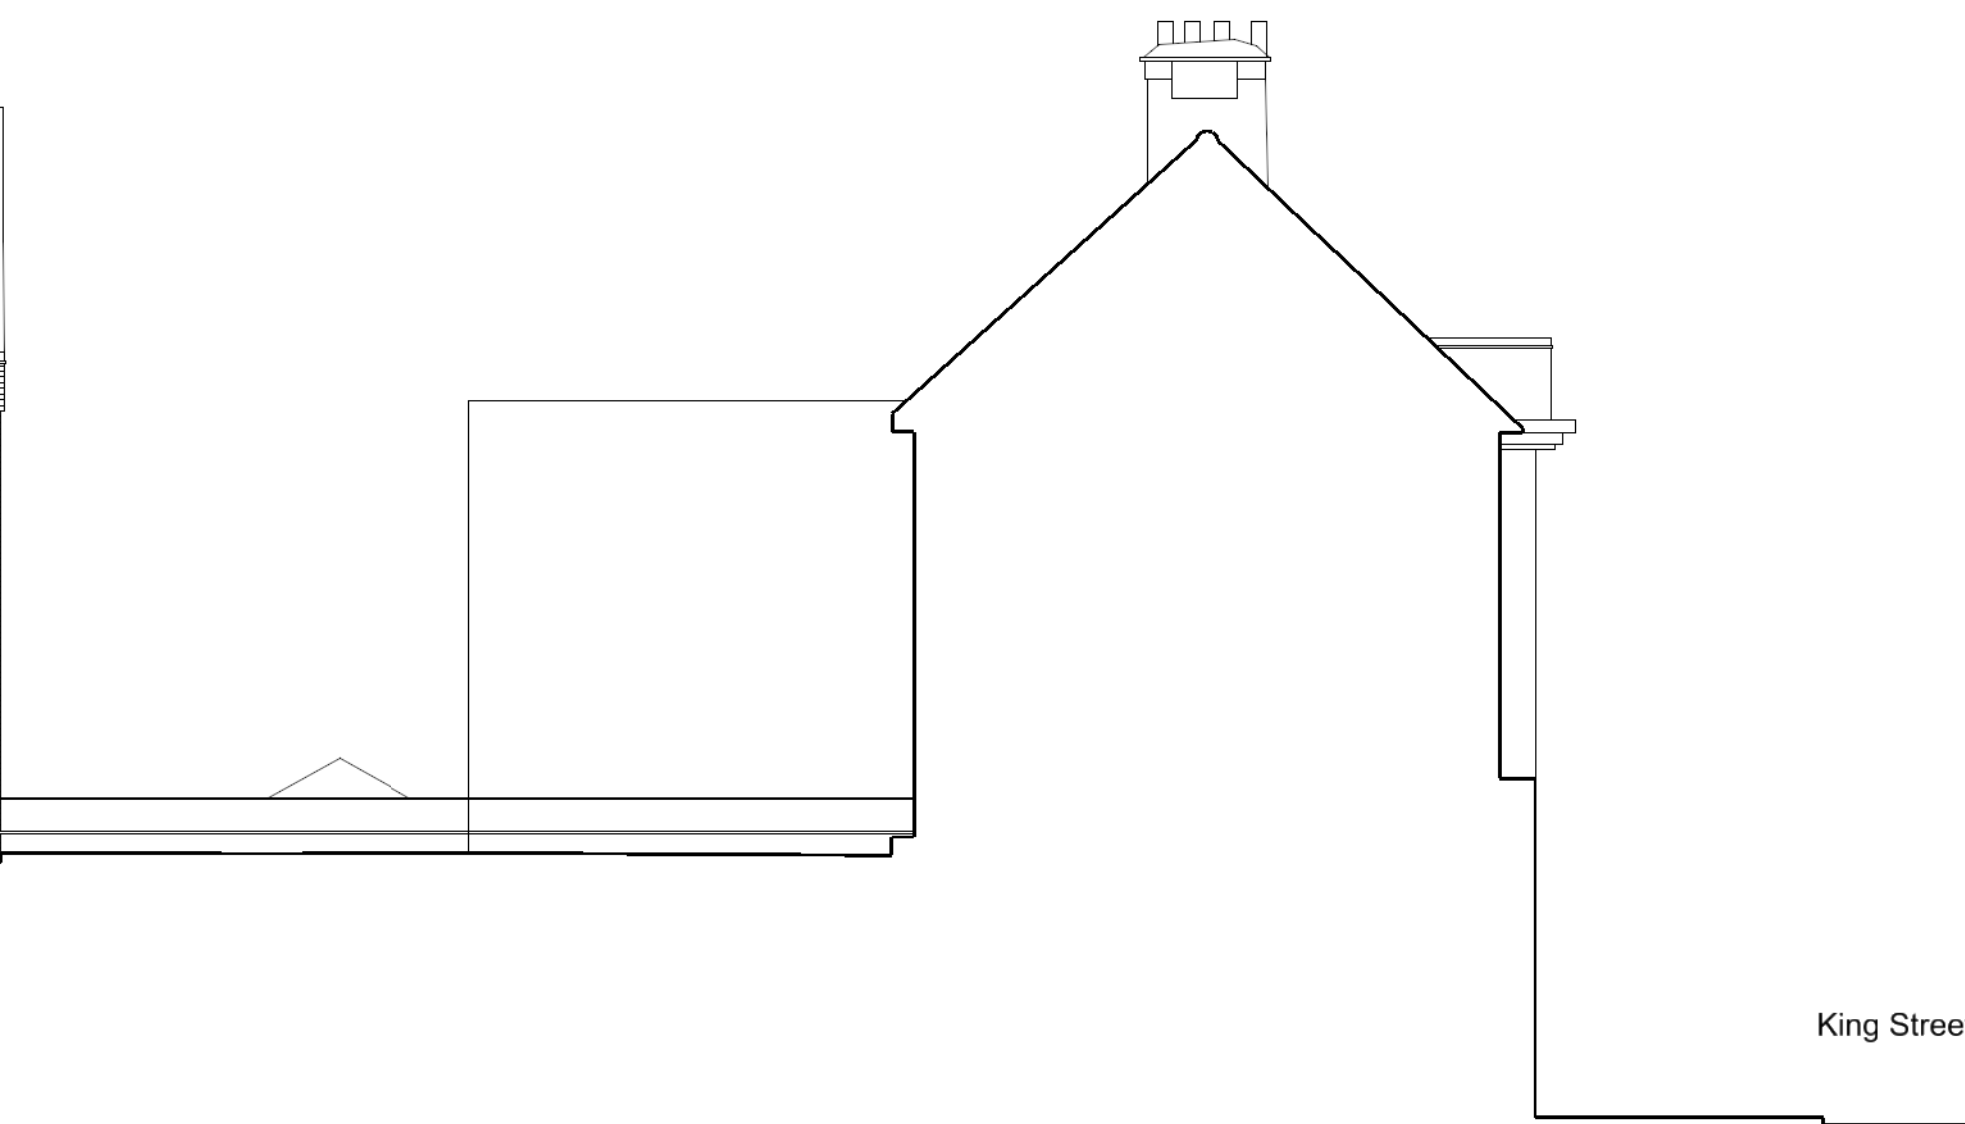

North-West King Street Elevation

EXISTING D2



South-West Elevation



Rev Date Drawn Auth Details

PLANNING APPLICATION



Project:	QUEENS HALL, TWICKENHAM	Zone:	
Client:	F&C REIT Asset Management	Level:	
Title:	EXISTING ELEVATIONS	Date:	APRIL 2013
Date:	APRIL 2013	Drawn:	JR
		Auth:	IW
Project No:	2686_A_200	Rev:	-
		Scale:	1:100 @ A1 1:200 @ A3