


0 1 2 3 4 5 6 7 8 9 10
SCALE IN METRES



South Elevation

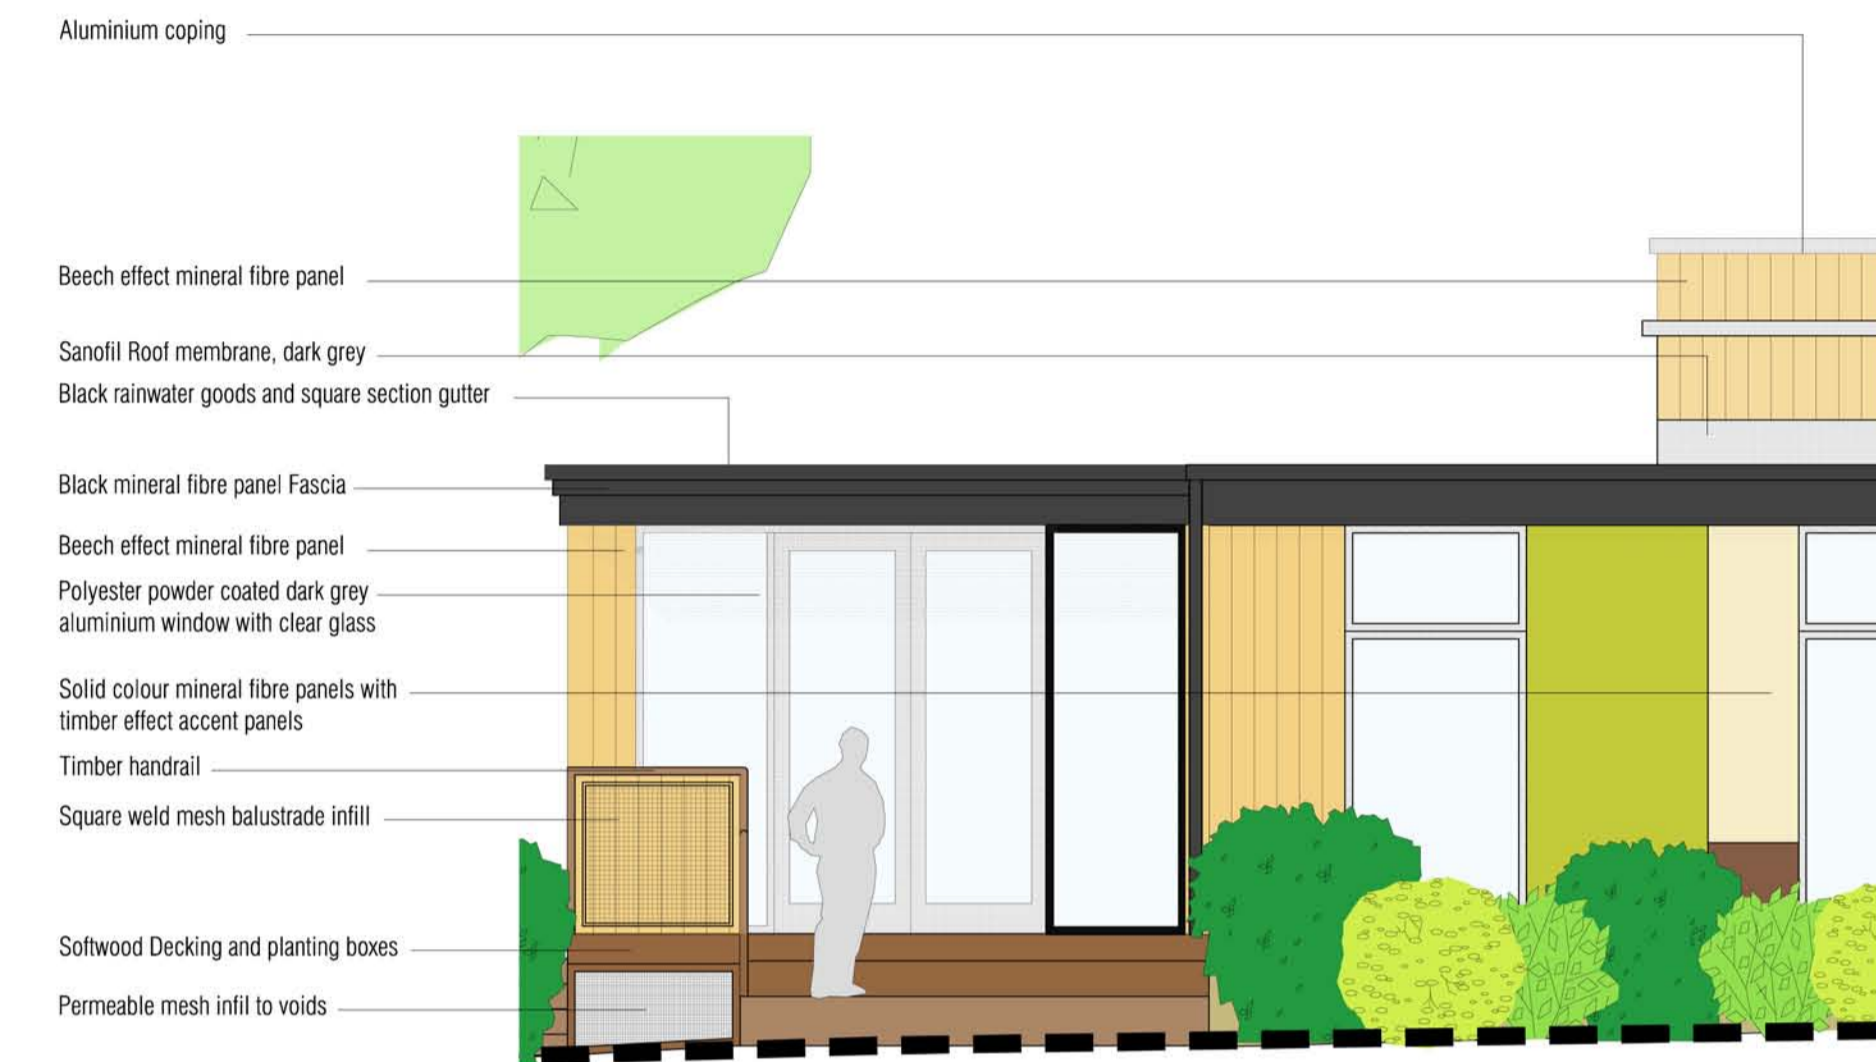

Detail
1:50



North Elevation



Section

Gibberd Ltd

117-121 Curtain Road
London EC2A 3AD
+44(0)20 7739 3400
+44(0)20 7739 8948
studio@gibberd.com
www.gibberd.com

| REV | DESCRIPTION | DATE | DRAWN | AUTH |
|-----|--|----------|-------|------|
| P1 | Preliminary Issue | 31.05.13 | LP | RJB |
| P2 | Issued for Planning | 02.08.13 | LP | RJB |
| P3 | Issued for Planning; windows and downpipe added to Entrance area. Additional planting shown. Wine Bar removed. | 09.08.13 | LP | RJB |

| REV | DESCRIPTION | DATE | DRAWN | AUTH |
|-----|-------------|------|-------|------|
| | | | | |

© Copyright of the information is vested in Gibberd Ltd.
Do not scale from the drawing, work to figured dimensions only.
All dimensions are to be checked on site.
For the avoidance of doubt, all dimensions are measured to wall structure and not finishes unless otherwise stated.

Gibberd

ARCHITECTURE
MASTER PLANNING
INTERIOR DESIGN
CONSERVATION
LANDSCAPE

| | | | |
|--|----------------|-----------------------------------|---------|
| Client: Lensbury Hotel | | | |
| Project: Riverside Pavilion Restaurant | | | |
| Title: Proposed North & South Elevations, Cross Section & Detail | | | |
| Project No: G0566 | Date: May 2013 | Scale: 1:100/50 @ A1 | Rev: P3 |
| Drawing No: (PA)005 | | Series: (PA) PLANNING APPLICATION | |
| Drawn: LP | Auth: RJB | Status: PLANNING | |