



13/2270/102


THIS DRAWING IS COPYRIGHT

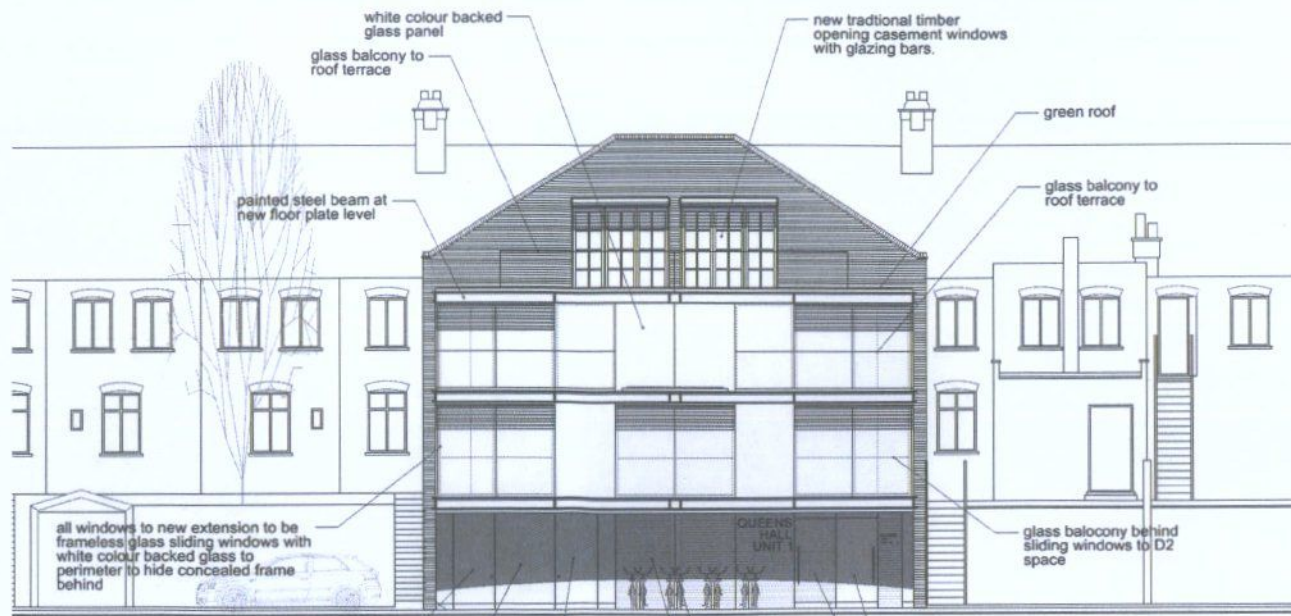


South-East Elevation

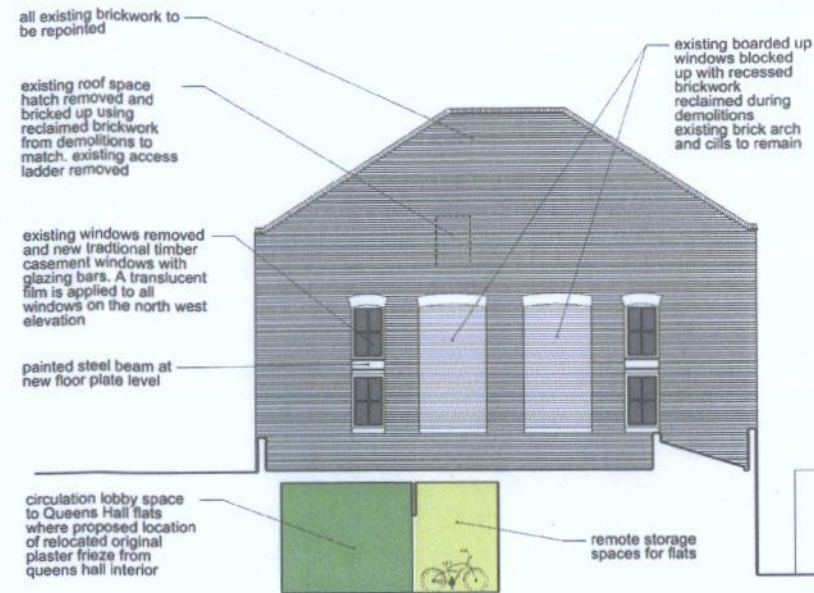


North-West Sectional Elevation

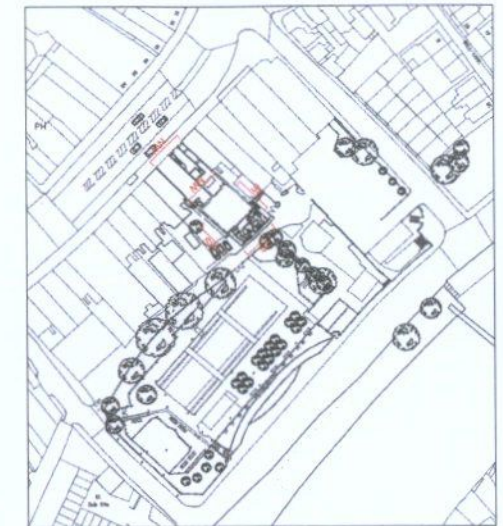

LOCATION PLAN 1:1250

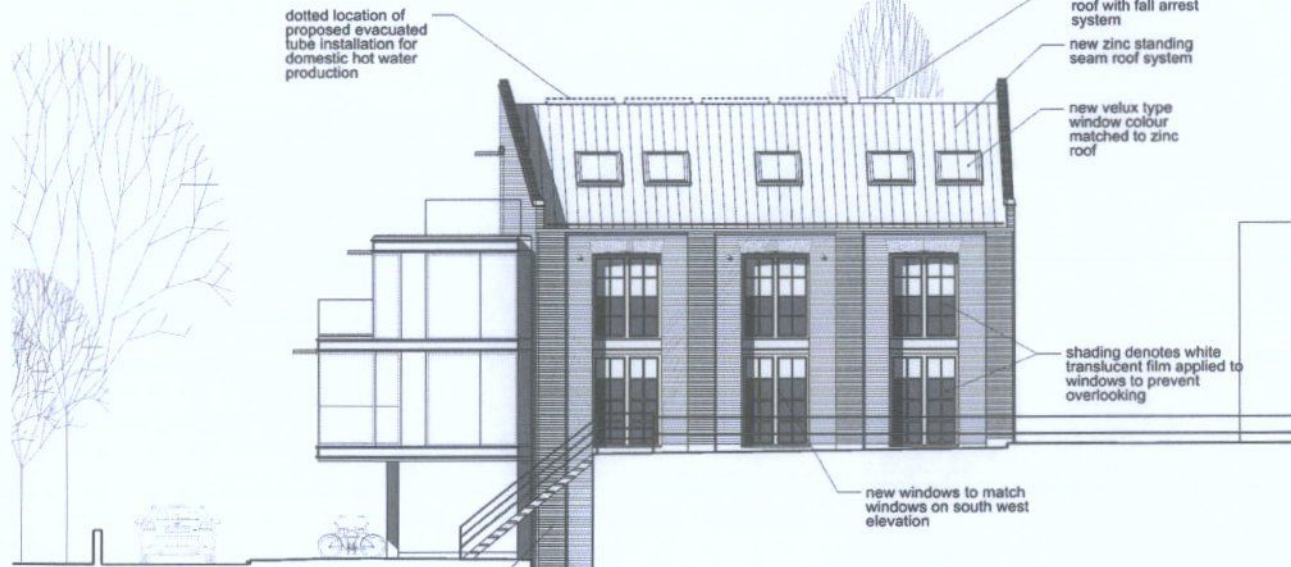


North-East Elevation

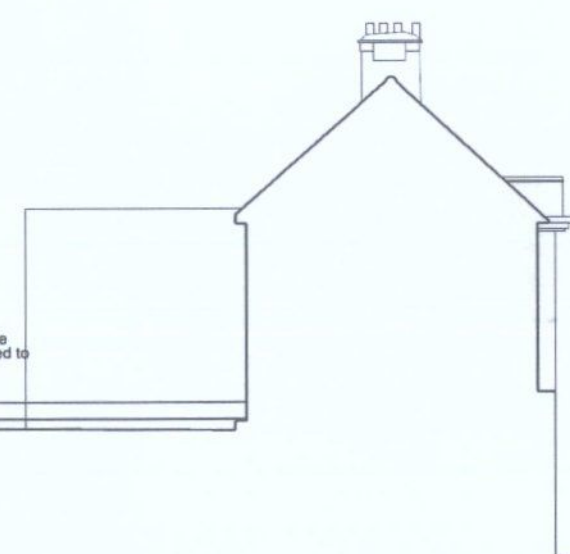

North-West Street Elevation

PROPOSED C3
SHARED ACCESS

RECEIVED
16 AUG 2013

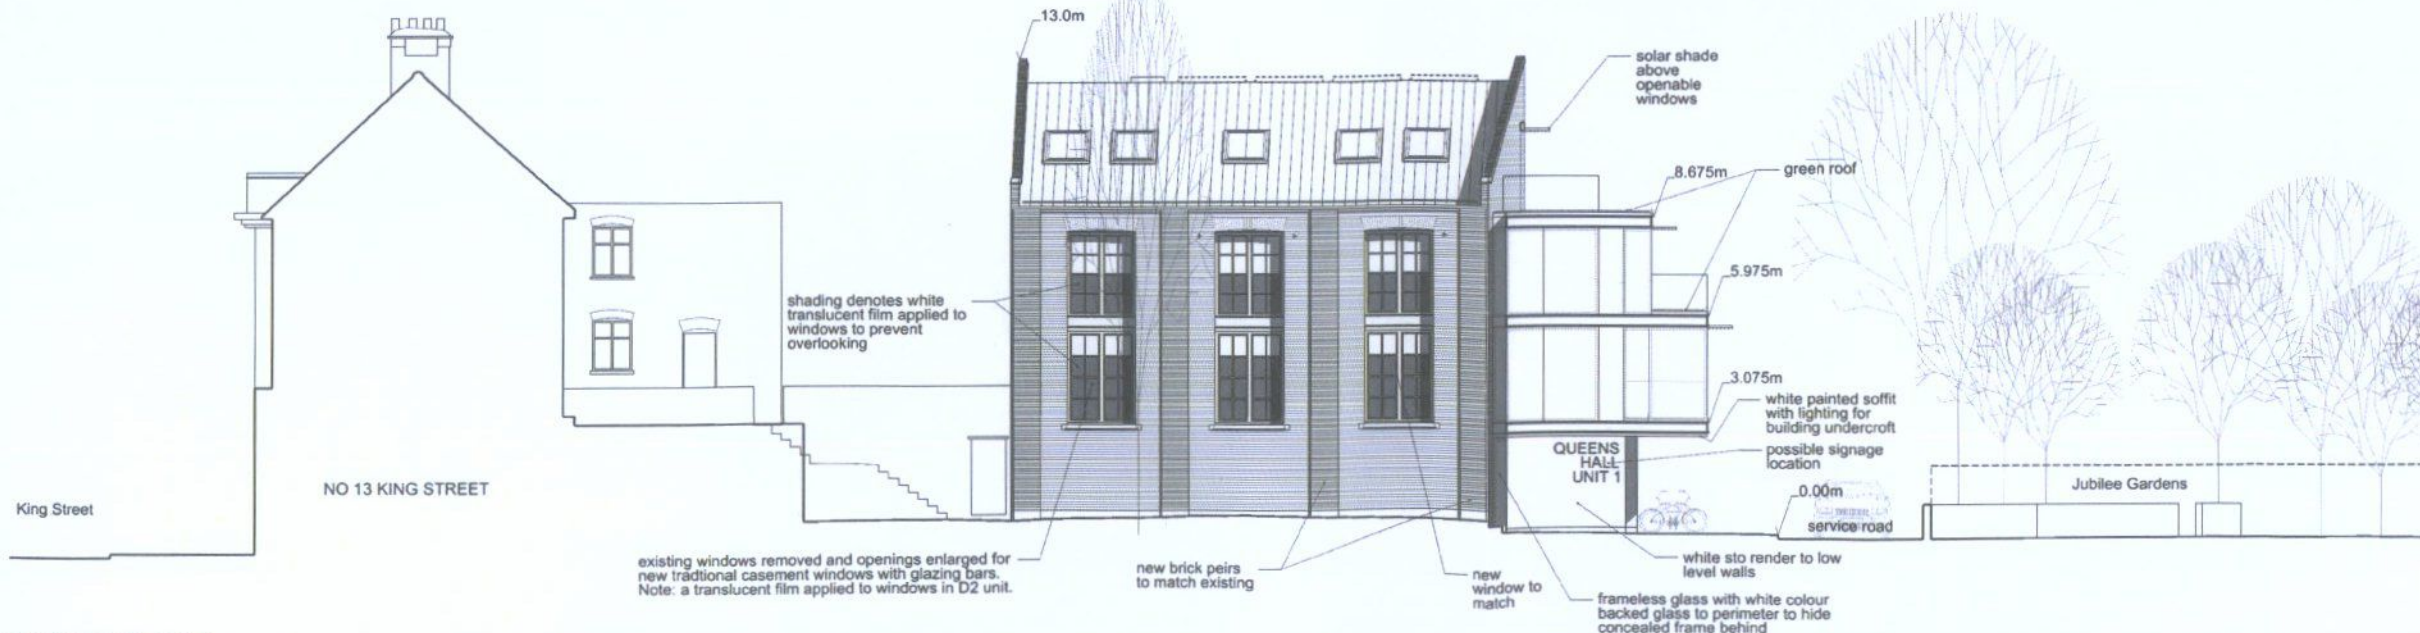

South-West Elevation



Rev	Date	Drawn	Auth	Details

PLANNING APPLICATION

Haskoll
Architects and Designers

Project: QUEENS HALL, TWICKENHAM
Client: F&C REIT Asset Management
Title: PROPOSED ELEVATIONS
Date: APRIL 2013
Project No: 2686_A_201

Zone:
Level:
Drawn: JR
Auth: IW
Scale: 1:100 @ A1
1:200 @ A3