

rev	details	by	date
D00	Issued for Planning	RJ	01.03.2018
D01	Issued for Planning	RJ	06.03.2018
D02	Planning Substitution	RJ	11.04.2019

Notes

1.0 Do not scale from drawing, use figured dimensions only
1.1 All dimensions to be checked onsite
1.2 This drawing to be read in conjunction with all other Gillespies drawings and specifications

LEGEND

GENERAL

Site Planning Application Boundary

STRUCTURES

New Wall
2m high brick wall with stretcher bond to match existing



New Pier

PLANTING

Existing Trees to be Retained
Protected during all works

Proposed Trees

Proposed Climber Planting

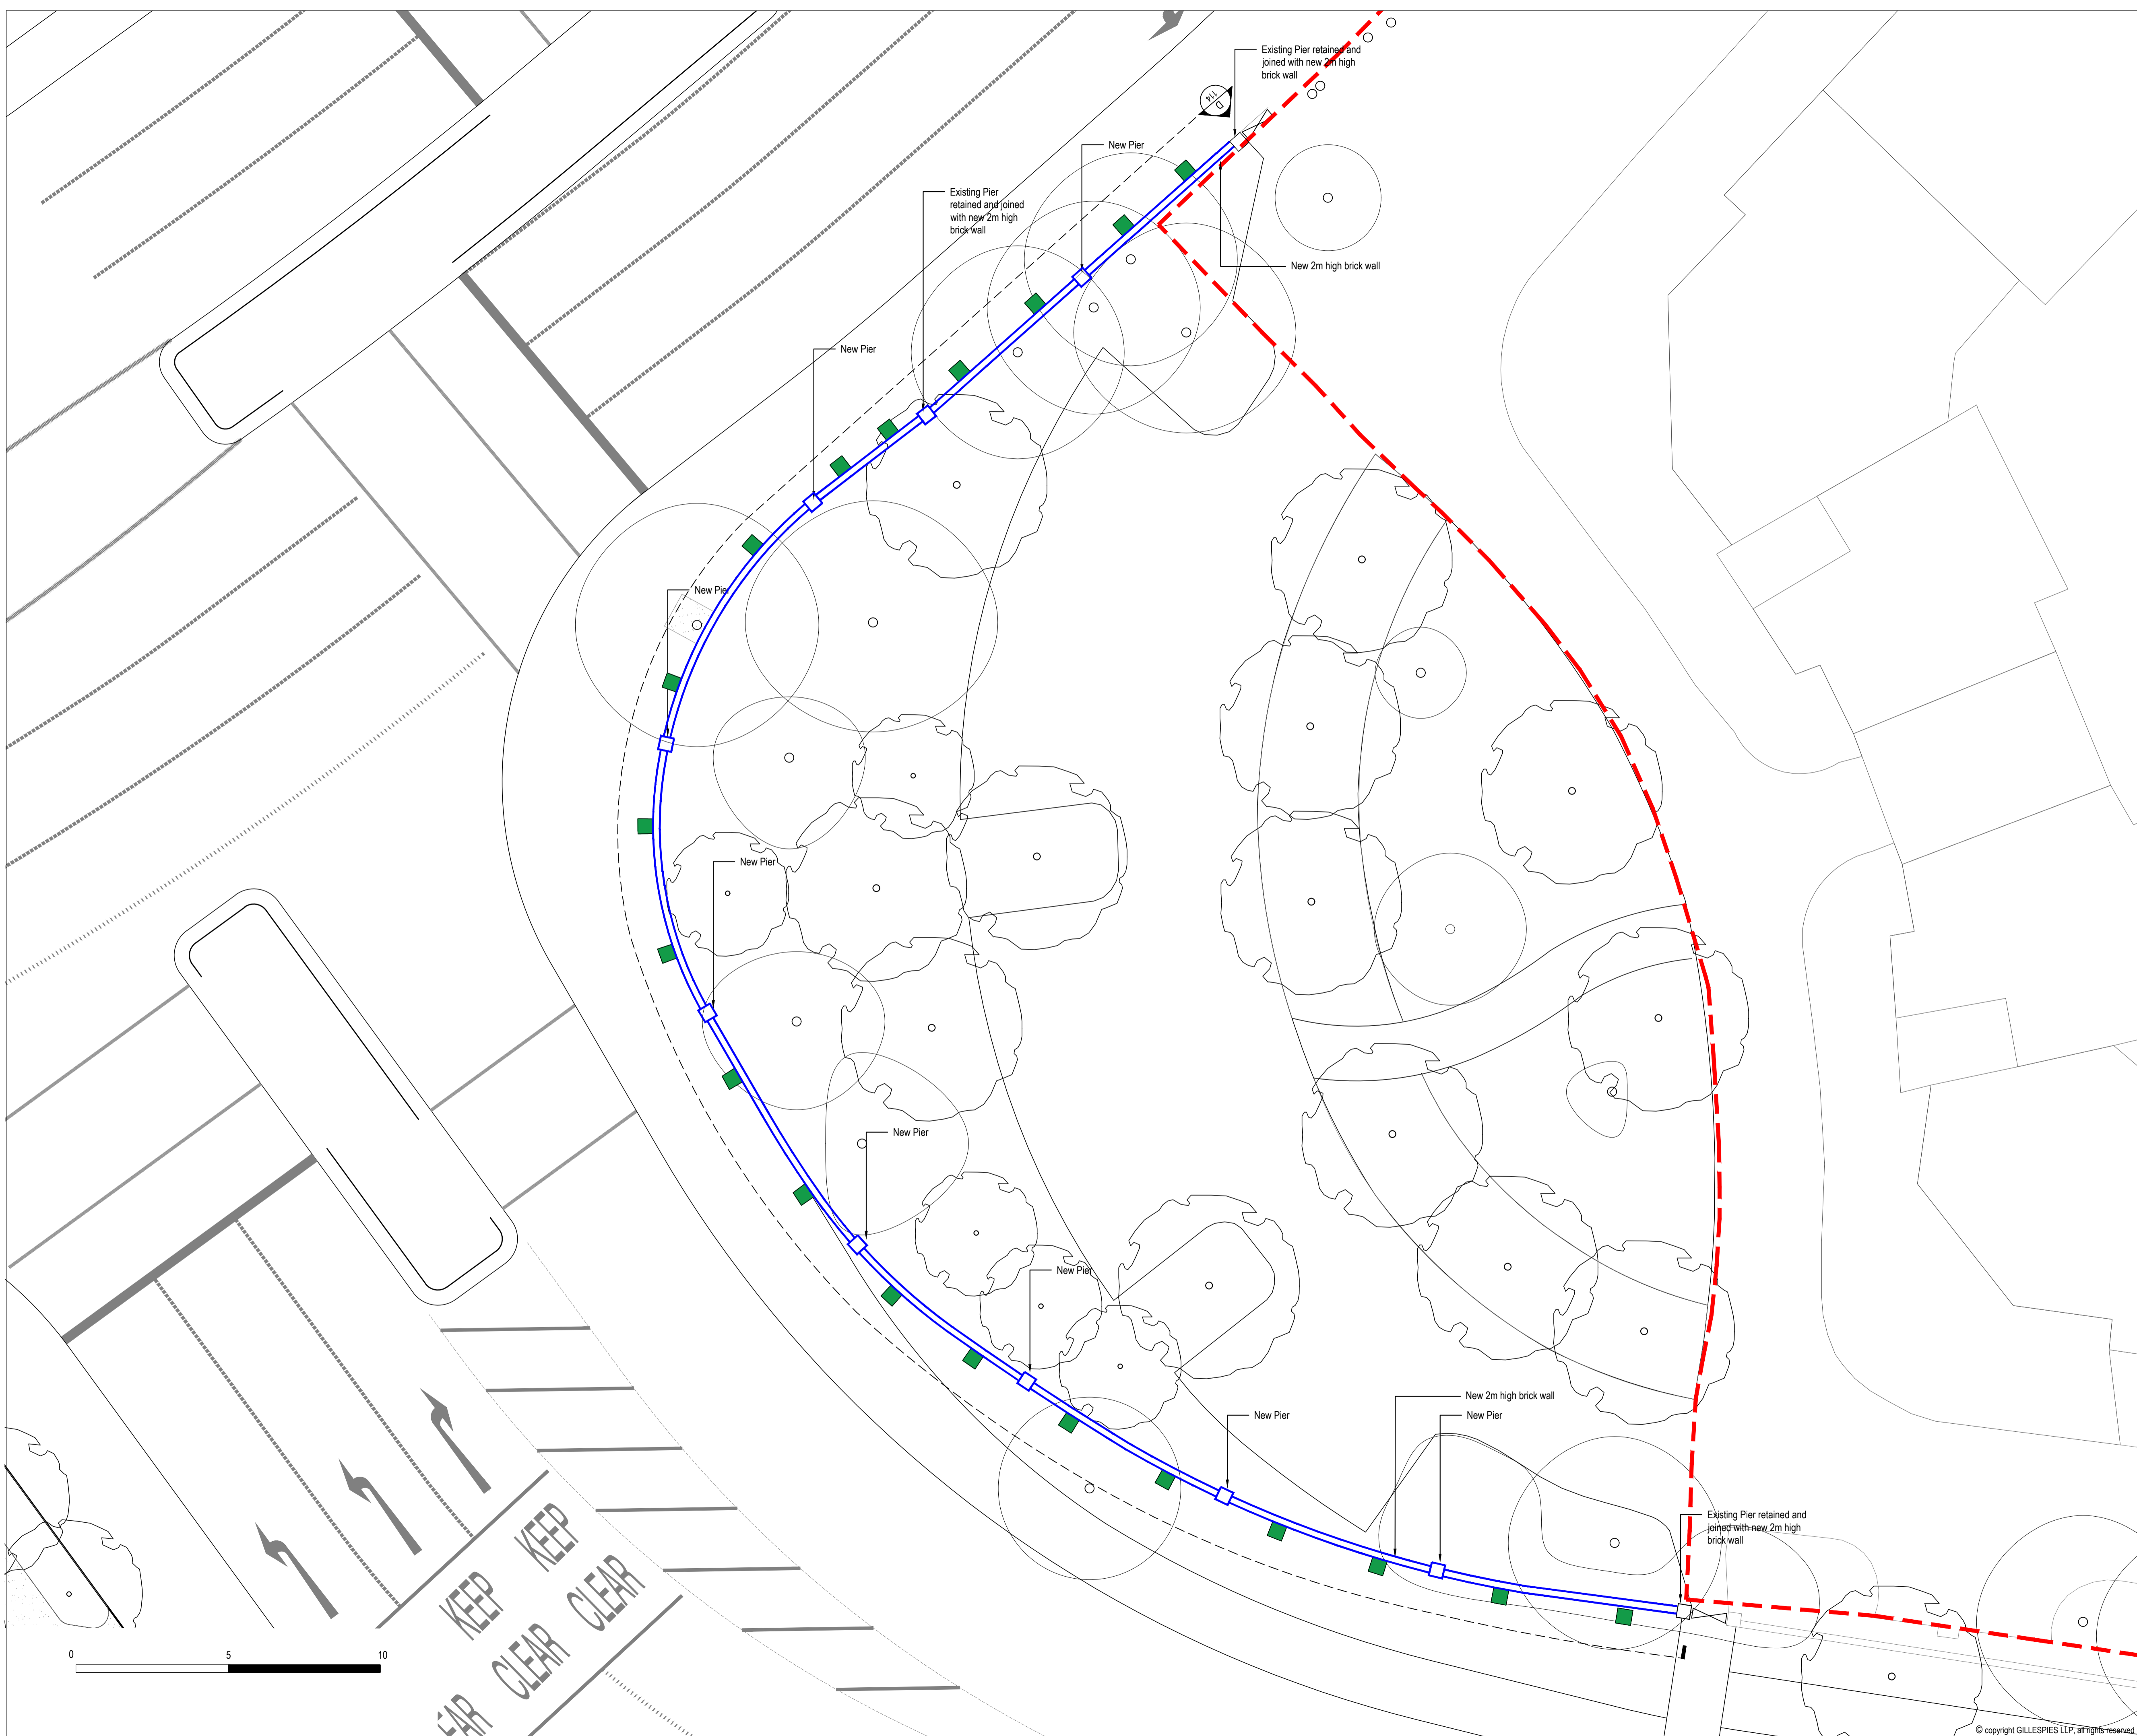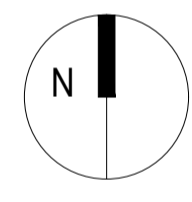

KEEP CLEAR
KEEP CLEAR
KEEP CLEAR

Project title
STAG BREWERY

Drawing title
CHALKERS CORNER PROPOSED WALL PLAN

DESIGN	Drawing status	1:100 @ A1	Scale	Drawn
		01.03.18	Date	Checked RC
P10736-00-001-113				Revision D02

Client
DARTMOUTH CAPITAL
Alameda House, 96-100 Sydney Street, London SW3 6NU
P: 020 829 8229

GILLESPIES
1 St John's Square, London EC1M 4DH
P: 020 7263 2929 E: design.london@gillespies.co.uk