



**1** PROPOSED EAST ELEVATION  
1:100

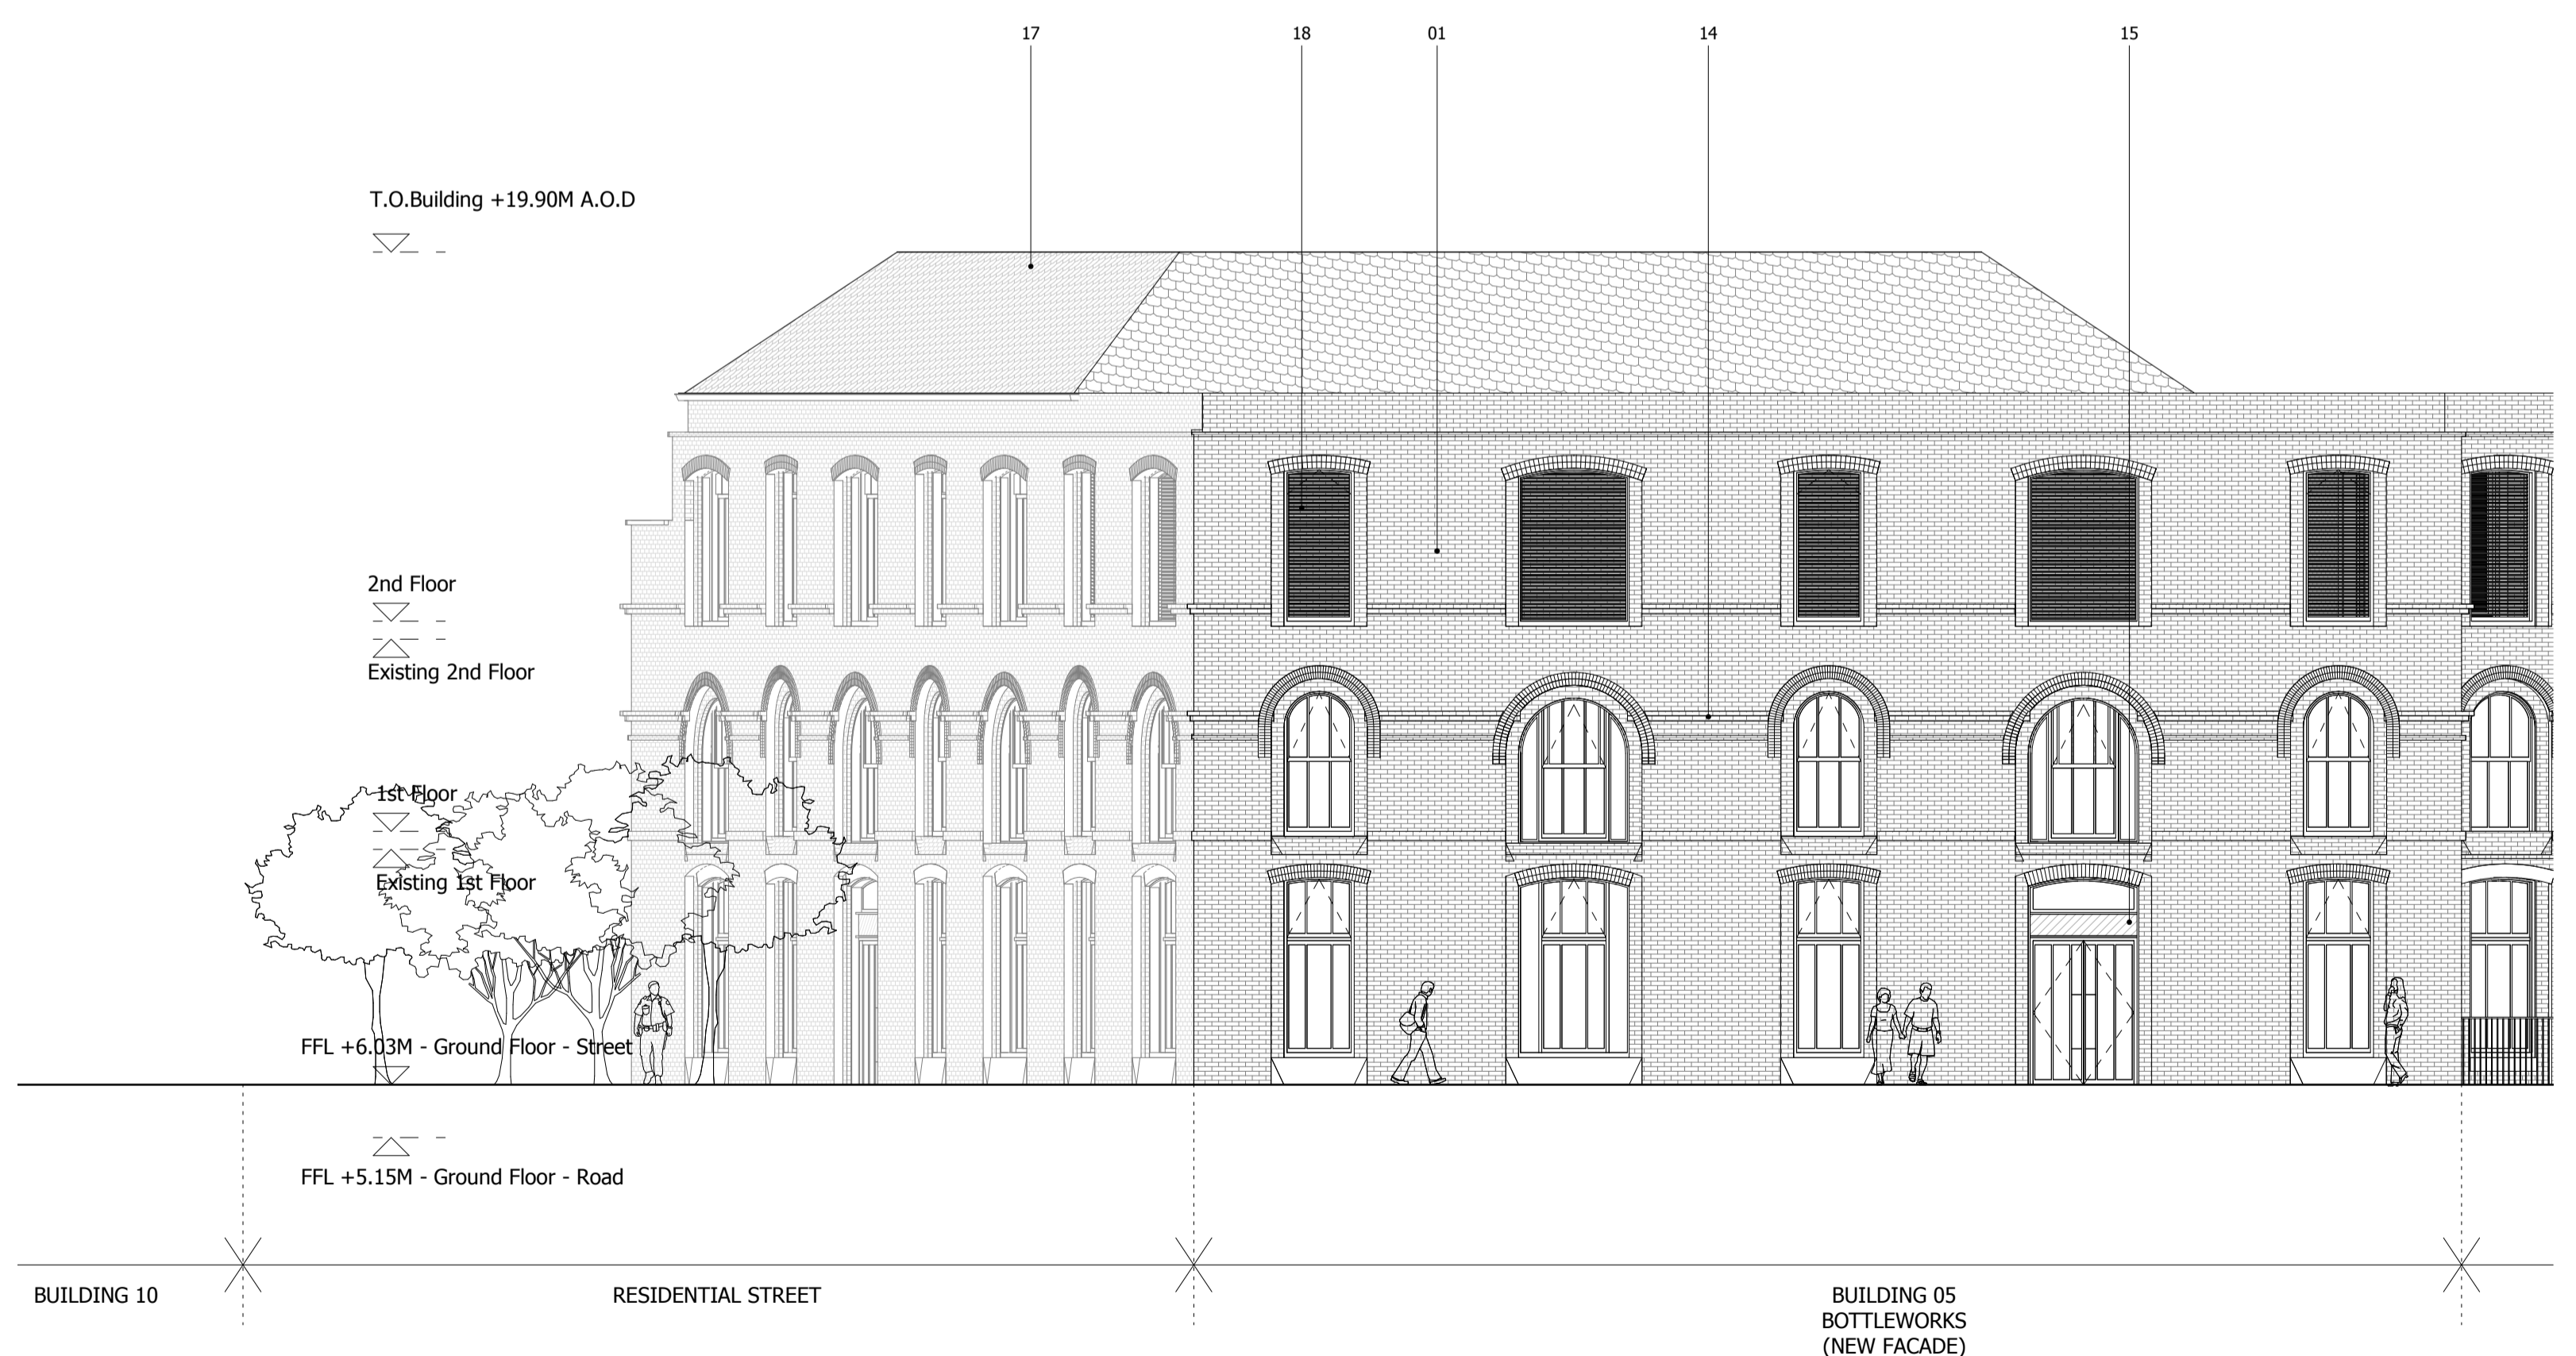

**2** PROPOSED NORTH ELEVATION 3  
1:100



NOTES:  
DO NOT SCALE FROM THIS DRAWING. ALL DIMENSIONS TO BE CHECKED ON SITE. ALL OMISSIONS AND DISCREPANCIES TO BE REPORTED TO THE ARCHITECT IMMEDIATELY.  
ALL RIGHTS RESERVED. THIS WORK IS COPYRIGHT AND CANNOT BE REPRODUCED OR COPIED OR MODIFIED IN ANY FORM OR BY ANY MEANS, GRAPHIC ELECTRONIC OR MECHANICAL, INCLUDING PHOTOCOPYING WITHOUT THE WRITTEN PERMISSION OF SQUIRE AND PARTNERS ARCHITECTS.

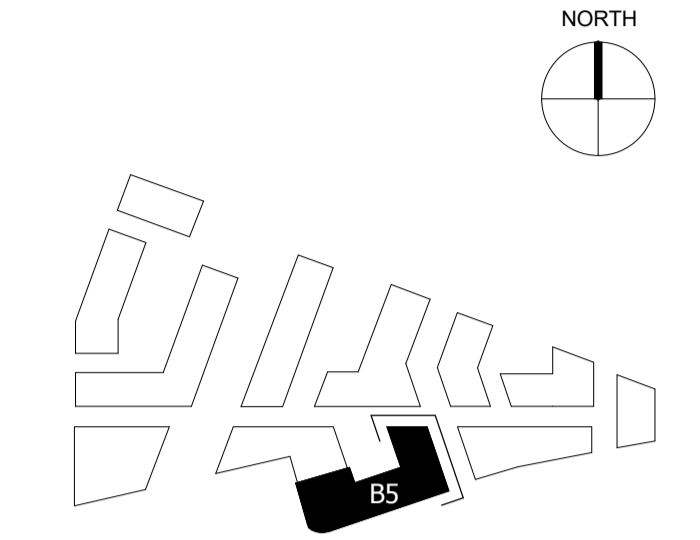

- KEY**
- 01. BRICK WALLS
  - 02. METAL CLAD ROOF
  - 03. HORIZONTAL CONCRETE BAND
  - 04. CLEAR GLAZING WITH GREY PPC ALUMINIUM FRAMES
  - 05. CLEAR GLAZING WITH BRONZE ANODIZED ALUMINIUM FRAMES
  - 06. GLASS BALUSTRADE
  - 07. METAL BALUSTRADE
  - 08. TEXTURED BRICK DETAIL
  - 09. PROFILED METAL CLADDING
  - 10. BRONZE ANODIZED ALUMINIUM PROFILE
  - 11. COLOURED MOSAIC TILES
  - 12. CURTAIN WALL
  - 13. PRE-CAST CONCRETE CLADDING
  - 14. DECORATIVE FRIEZE
  - 15. FASCIA SIGNAGE
  - 16. OBSCURE GLAZING
  - 17. SLATE CLAD ROOF
  - 18. POLYESTER POWDER COATED BUFF COLOURED LOUVRES

Revision description	Date	Check	Rev
LBRUT 2 APPLICATION	04/02/22	BJ	F
HYBRID APPLICATION - DRAFT	26/01/22	BJ	E
FINAL DRAFT HYBRID SUBMISSION	19/01/22	RKB	D
GLA SUBMISSION	27/04/20	BJ	C
DRAFT GLA SUBMISSION	24/01/20	KH	B
FINAL DRAFT PLANNING APPLICATION	21/10/19	KH	A
LEGAL REVIEW	13/09/19	KH	-

**SQUIRE & PARTNERS**  
The Department Store  
248 Ferndale Road London SW9 8FR  
T: 020 7278 5555 F: 020 7239 0495

info@squireandpartners.com  
www.squireandpartners.com  
Project  
**Stag Brewery**  
Richmond

Drawing  
**BUILDING 05 - PROPOSED EAST & NORTH ELEVATIONS**

Drawn	Date	Scale
NSh	09/06/19	1:100 @ A1 1:200 @ A3
Job Number	Drawing number	Revision
18125	C645_B05_E_Z_001	F