
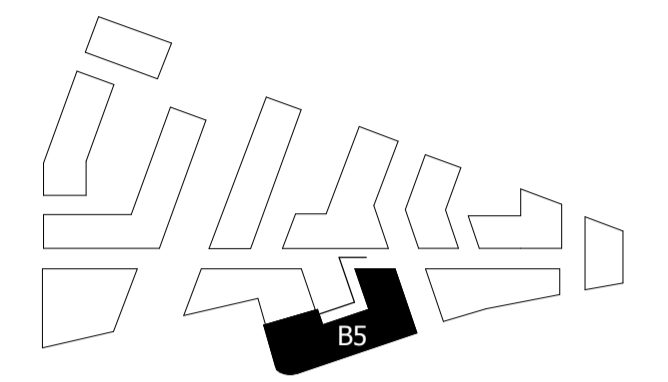



NOTES:  
DO NOT SCALE FROM THIS DRAWING. ALL DIMENSIONS TO BE CHECKED ON SITE. ALL OMISSIONS AND DISCREPANCIES TO BE REPORTED TO THE ARCHITECT IMMEDIATELY.

ALL RIGHTS RESERVED. THIS WORK IS COPYRIGHT AND CANNOT BE REPRODUCED OR COPIED OR MODIFIED IN ANY FORM OR BY ANY MEANS, GRAPHIC ELECTRONIC OR MECHANICAL, INCLUDING PHOTOCOPYING WITHOUT THE WRITTEN PERMISSION OF SQUIRE AND PARTNERS ARCHITECTS.

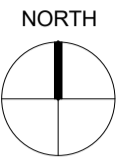


**KEY**


- 01. BRICK WALLS
- 02. METAL CLAD ROOF
- 03. HORIZONTAL CONCRETE BAND
- 04. CLEAR GLAZING WITH GREY PPC ALUMINIUM FRAMES
- 05. CLEAR GLAZING WITH BRONZE ANODIZED ALUMINIUM FRAMES
- 06. GLASS BALUSTRADE
- 07. METAL BALUSTRADE
- 08. TEXTURED BRICK DETAIL
- 09. PROFILED METAL CLADDING
- 10. BRONZE ANODIZED ALUMINIUM PROFILE
- 11. COLOURED MOSAIC TILES
- 12. CURTAIN WALL
- 13. PRE-CAST CONCRETE CLADDING
- 14. DECORATIVE FRIEZE
- 15. FASCIA SIGNAGE
- 16. OBSCURE GLAZING
- 17. SLATE CLAD ROOF
- 18. POLYESTER POWDER COATED BUFF COLOURED LOUVRES

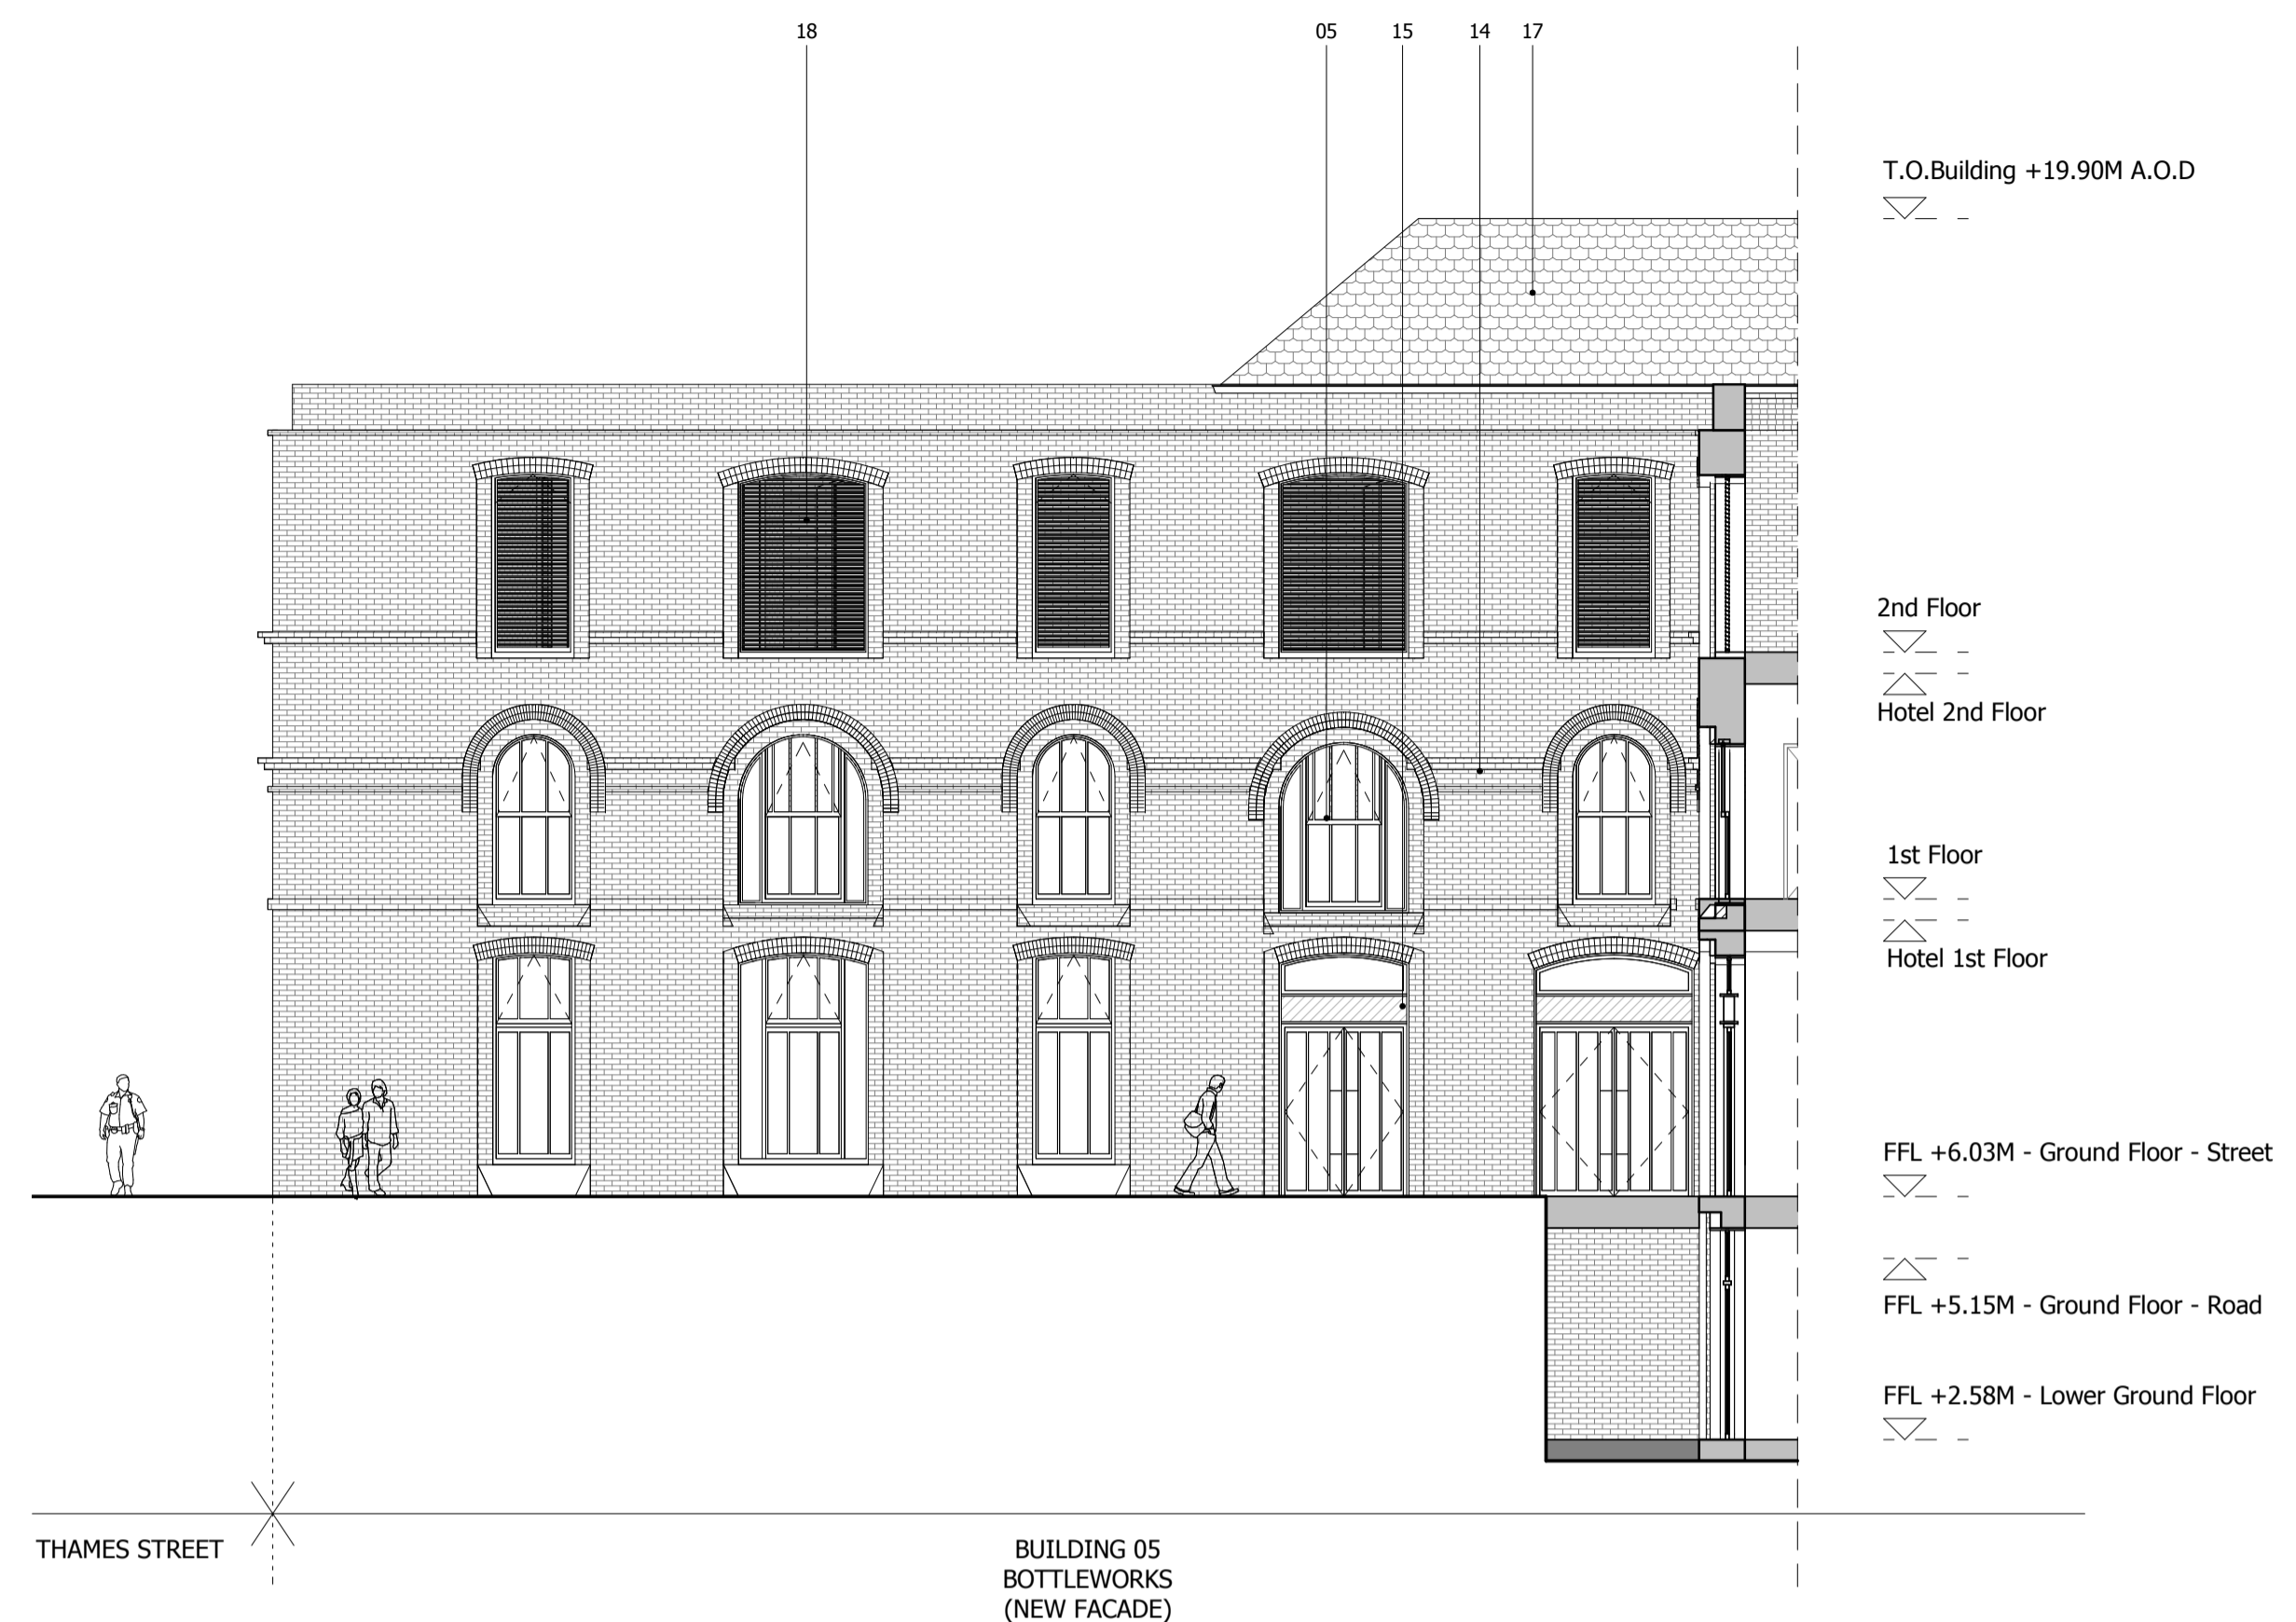

**2** PROPOSED WEST ELEVATION  
1:100

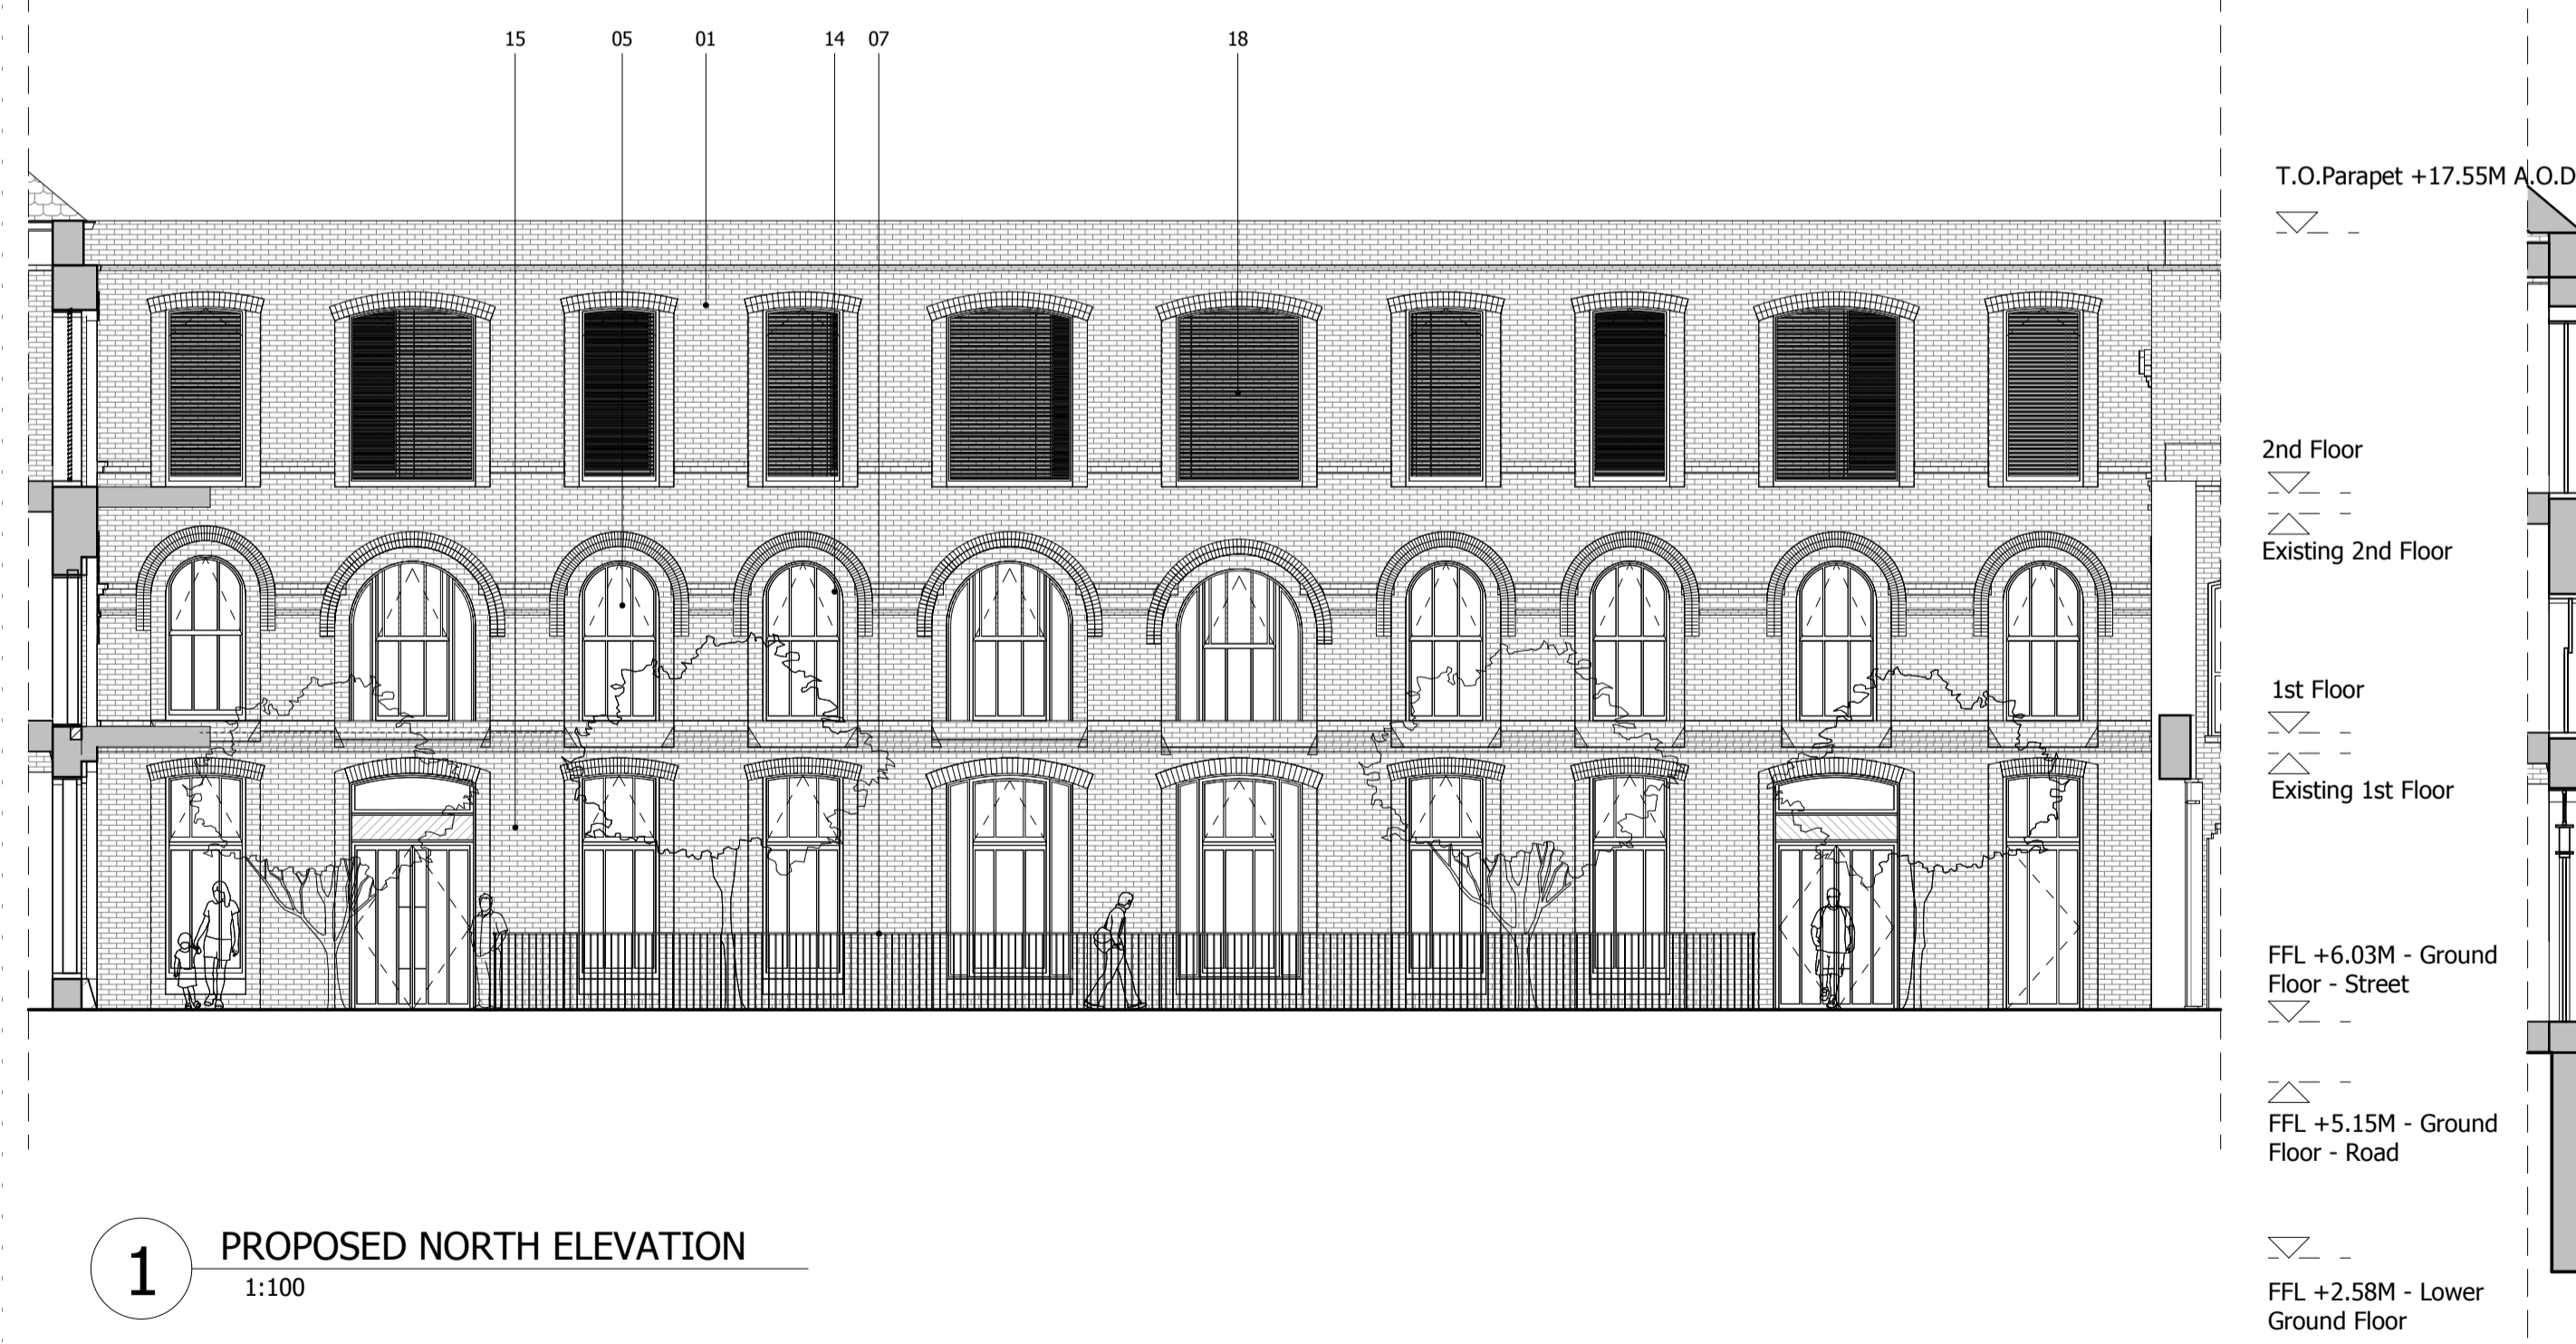

**1** PROPOSED NORTH ELEVATION  
1:100

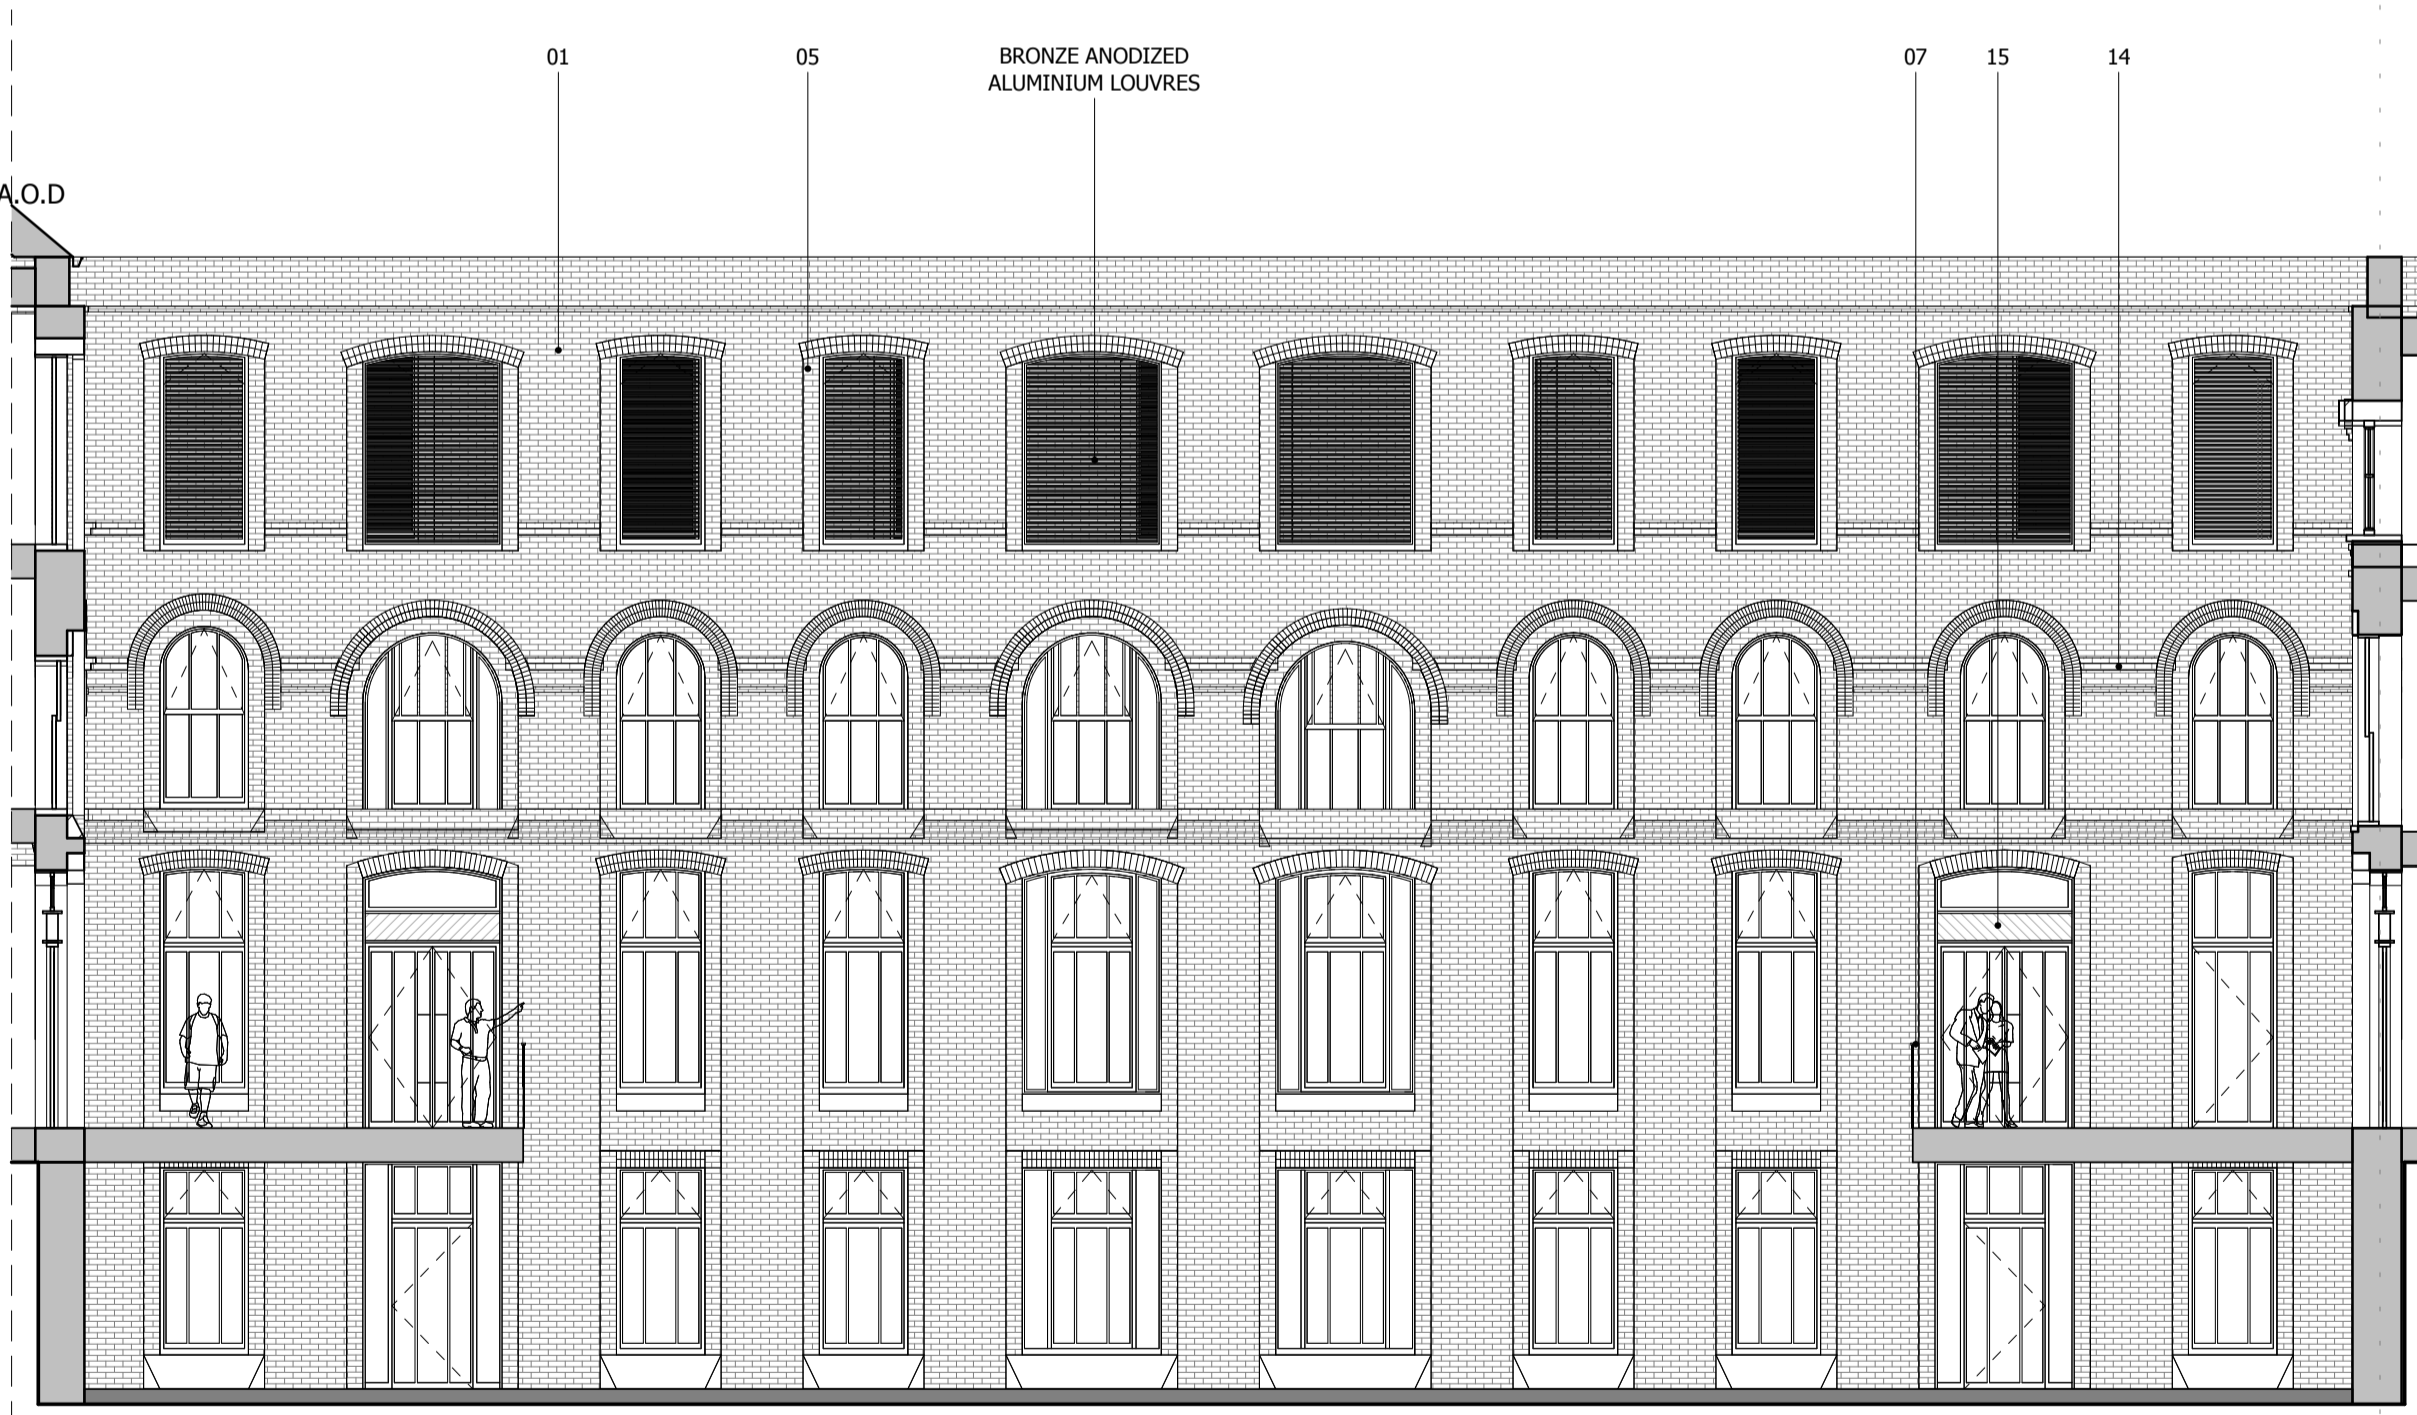

**3** PROPOSED NORTH ELEVATION 2  
1:100

| Revision description             | Date     | Check | Rev |
|----------------------------------|----------|-------|-----|
| LBURT 2 APPLICATION              | 04/02/22 | BJ    | F   |
| HYBRID APPLICATION - DRAFT       | 26/01/22 | BJ    | E   |
| FINAL DRAFT HYBRID SUBMISSION    | 19/01/22 | RKB   | D   |
| GLA SUBMISSION                   | 27/04/20 | BJ    | C   |
| DRAFT GLA SUBMISSION             | 24/01/20 | KH    | B   |
| FINAL DRAFT PLANNING APPLICATION | 21/10/19 | KH    | A   |
| LEGAL REVIEW                     | 13/09/19 | KH    | -   |

**SQUIRE & PARTNERS**

The Department Store  
248 Ferndale Road London SW9 8FR  
T: 020 7278 5555 F: 020 7239 0495

info@squireandpartners.com  
www.squireandpartners.com

Project  
**Stag Brewery**  
Richmond

Drawing  
**BUILDING 05 - PROPOSED NORTH & WEST ELEVATIONS**

| Drawn      | Date             | Scale                    |
|------------|------------------|--------------------------|
| NSh        | 09/06/19         | 1:100 @ A1<br>1:200 @ A3 |
| Job Number | Drawing number   | Revision                 |
| 18125      | C645_B05_E_Z_002 | F                        |