


08/2870/FUL


RECEIVED  
26 AUG 2008  
PLANNING

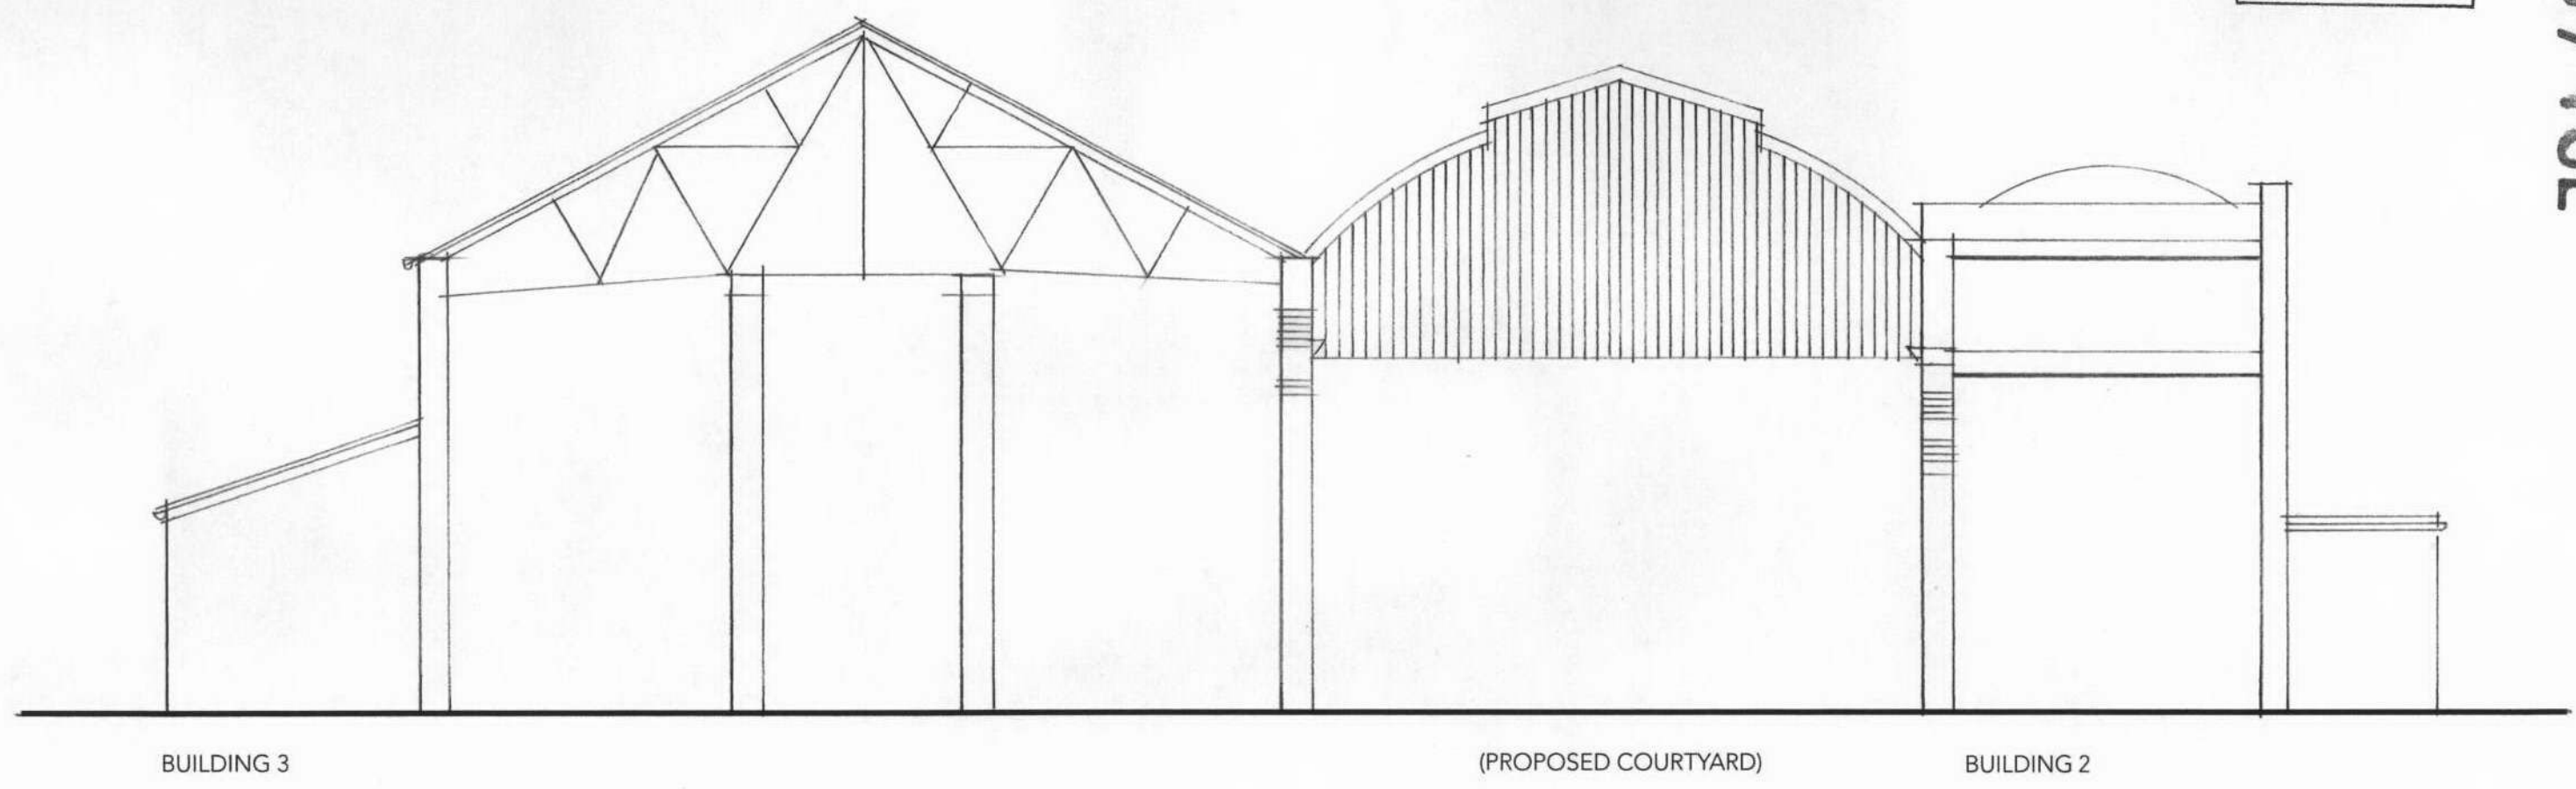

BUILDING 3

(PROPOSED COURTYARD)

BUILDING 2

 

WEST ELEVATION AS EXISTING

PL107

37 HAMILTON ROAD TWICKENHAM 3903  
PLANNING APPLICATION scale 1:100  
August 2008

ACANTHUS LW  
ARCHITECTS

Voysey House, Barley Mow Passage, London W4 4PN  
020 8994 2288 F. 020 8747 9001 www.acanthuslw.com