


08/2870/FUL

RECEIVED  
26 AUG 2008  
PLANNING

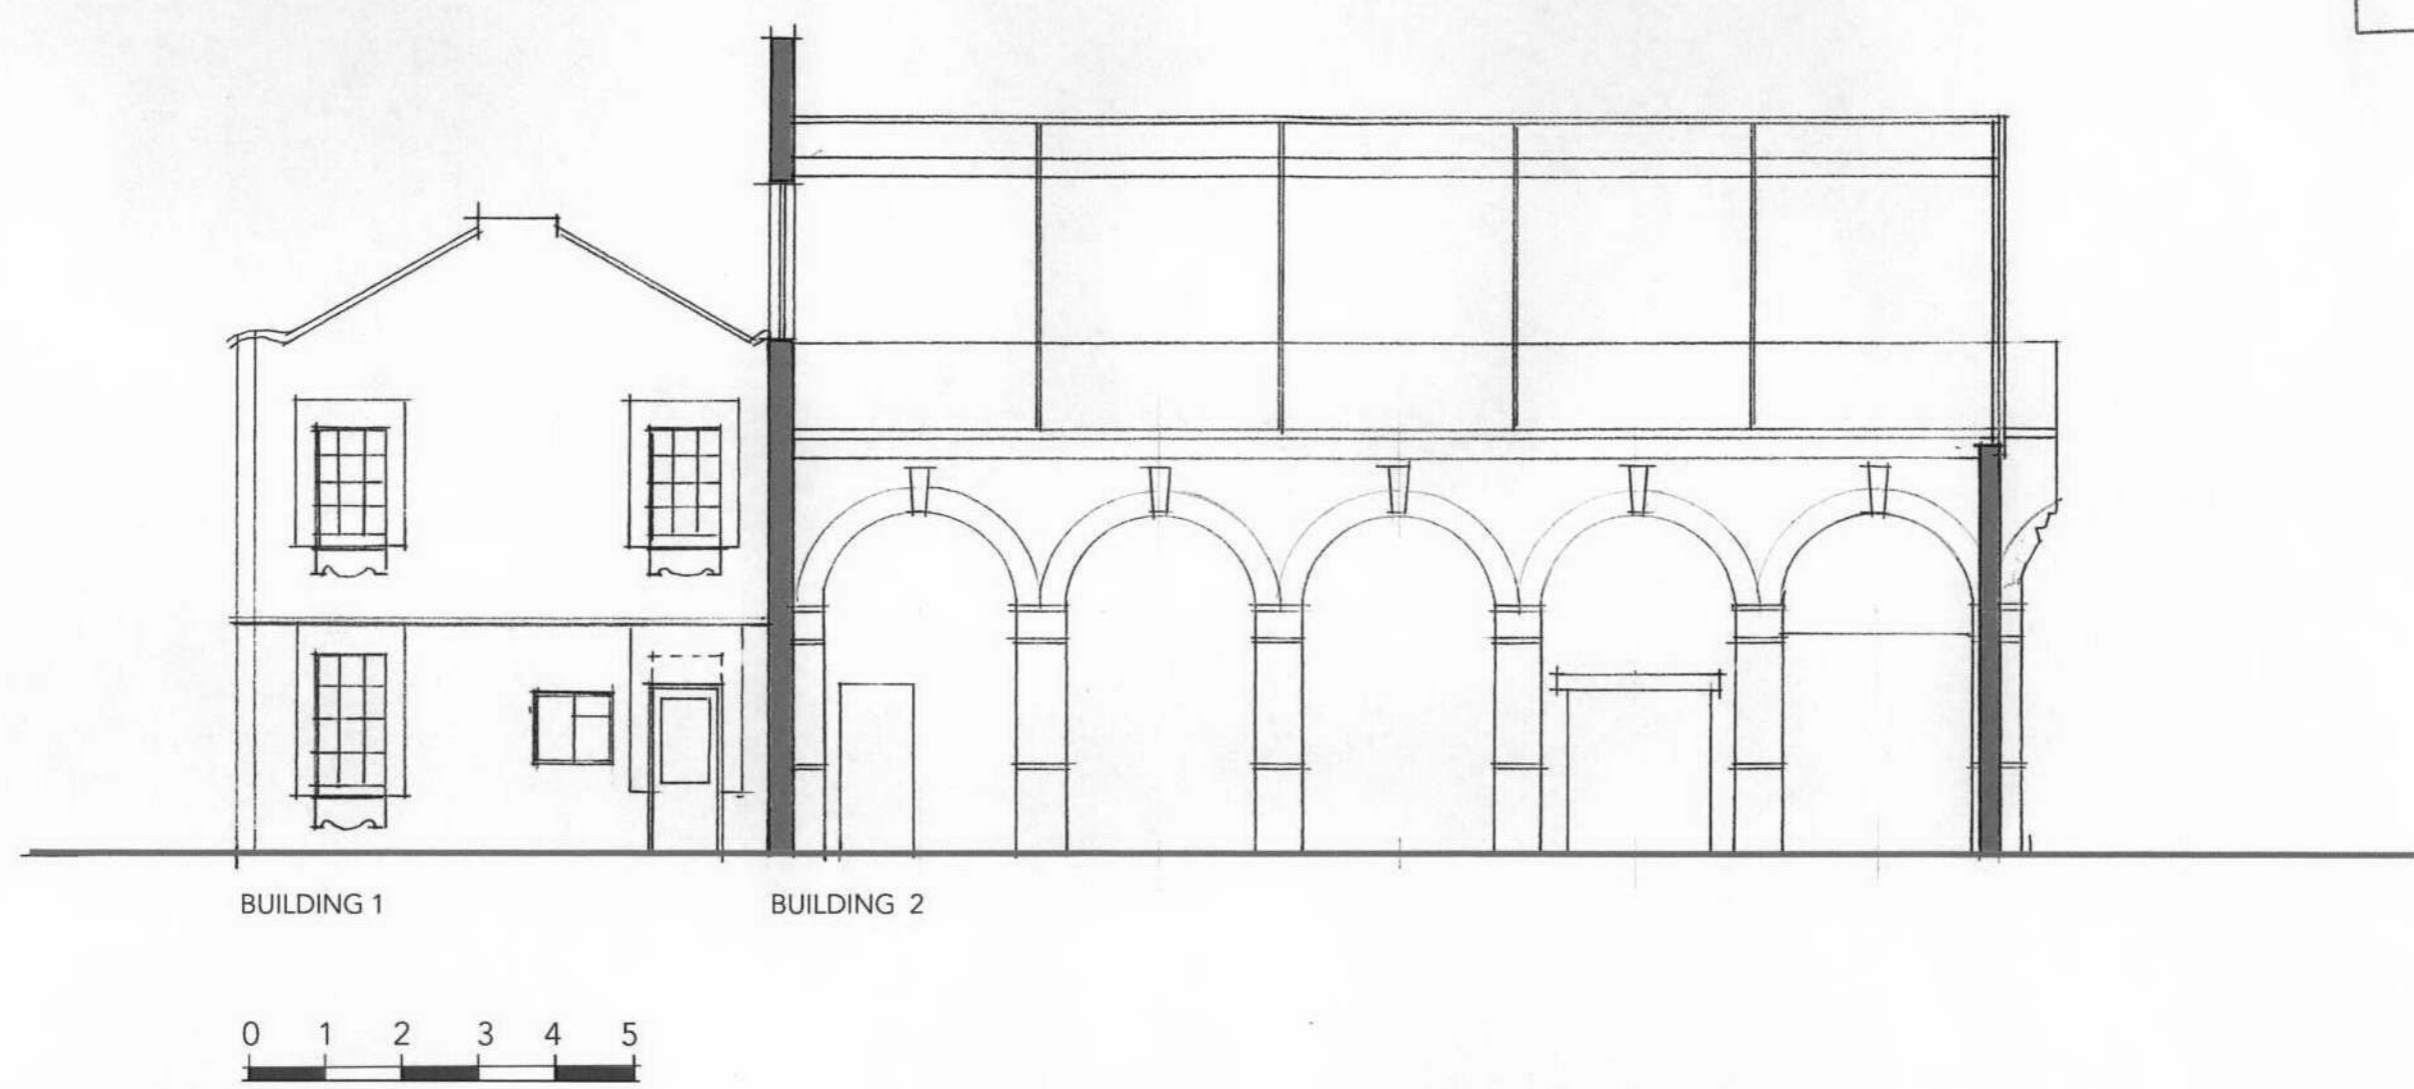

NORTH ELEVATION BUILDINGS 1 & 2  
(SECTION THROUGH PROPOSED COURTYARD) AS EXISTING PL109

37 HAMILTON ROAD TWICKENHAM 3903  
PLANNING APPLICATION scale 1:100  
August 2008

ACANTHUS LW ARCHITECTS

Voysey House, Barley Mow Passage, London W4 4RN  
020 8994 2268 f. 020 8747 9001 www.acanthuslw.com