


08/2870/FUL

RECEIVED
26 AUG 2008
PLANNING

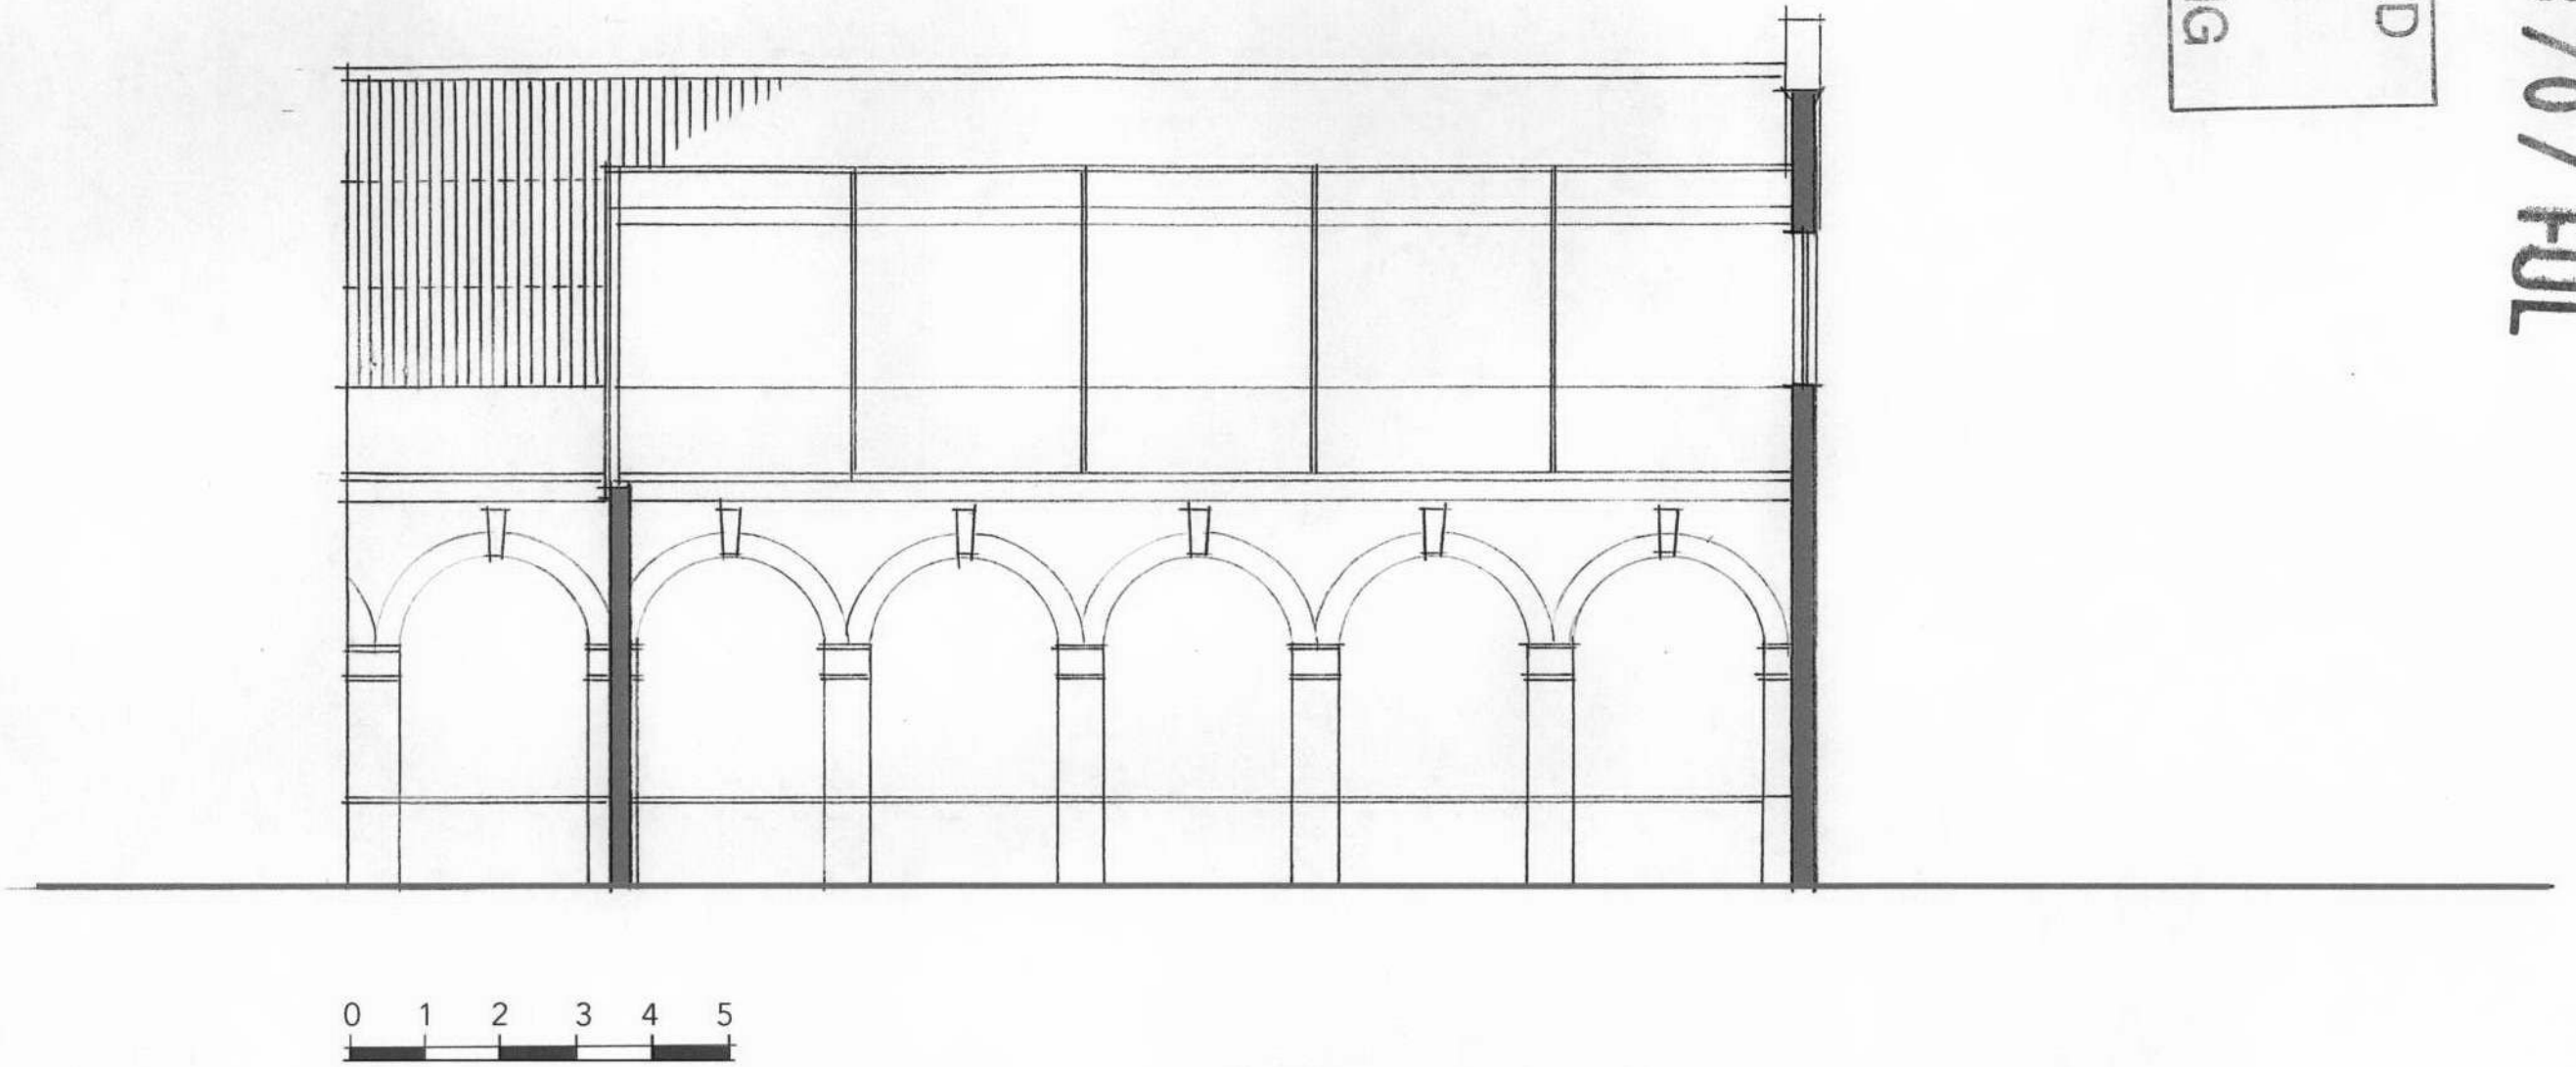

SOUTH ELEVATION BUILDING 3 (SECTION THROUGH PROPOSED COURTYARD) AS EXISTING

PL110

37 HAMILTON ROAD TWICKENHAM 3903
PLANNING APPLICATION scale 1:100
August 2008

ACANTHUS LW ARCHITECTS

Voysey House, Barley Mow Passage, London W4 4PN
020 8994 2288 f: 020 8747 9001 www.acanthuslw.com