


08/2870/FUL

RECEIVED
26 AUG 2008
PLANNING

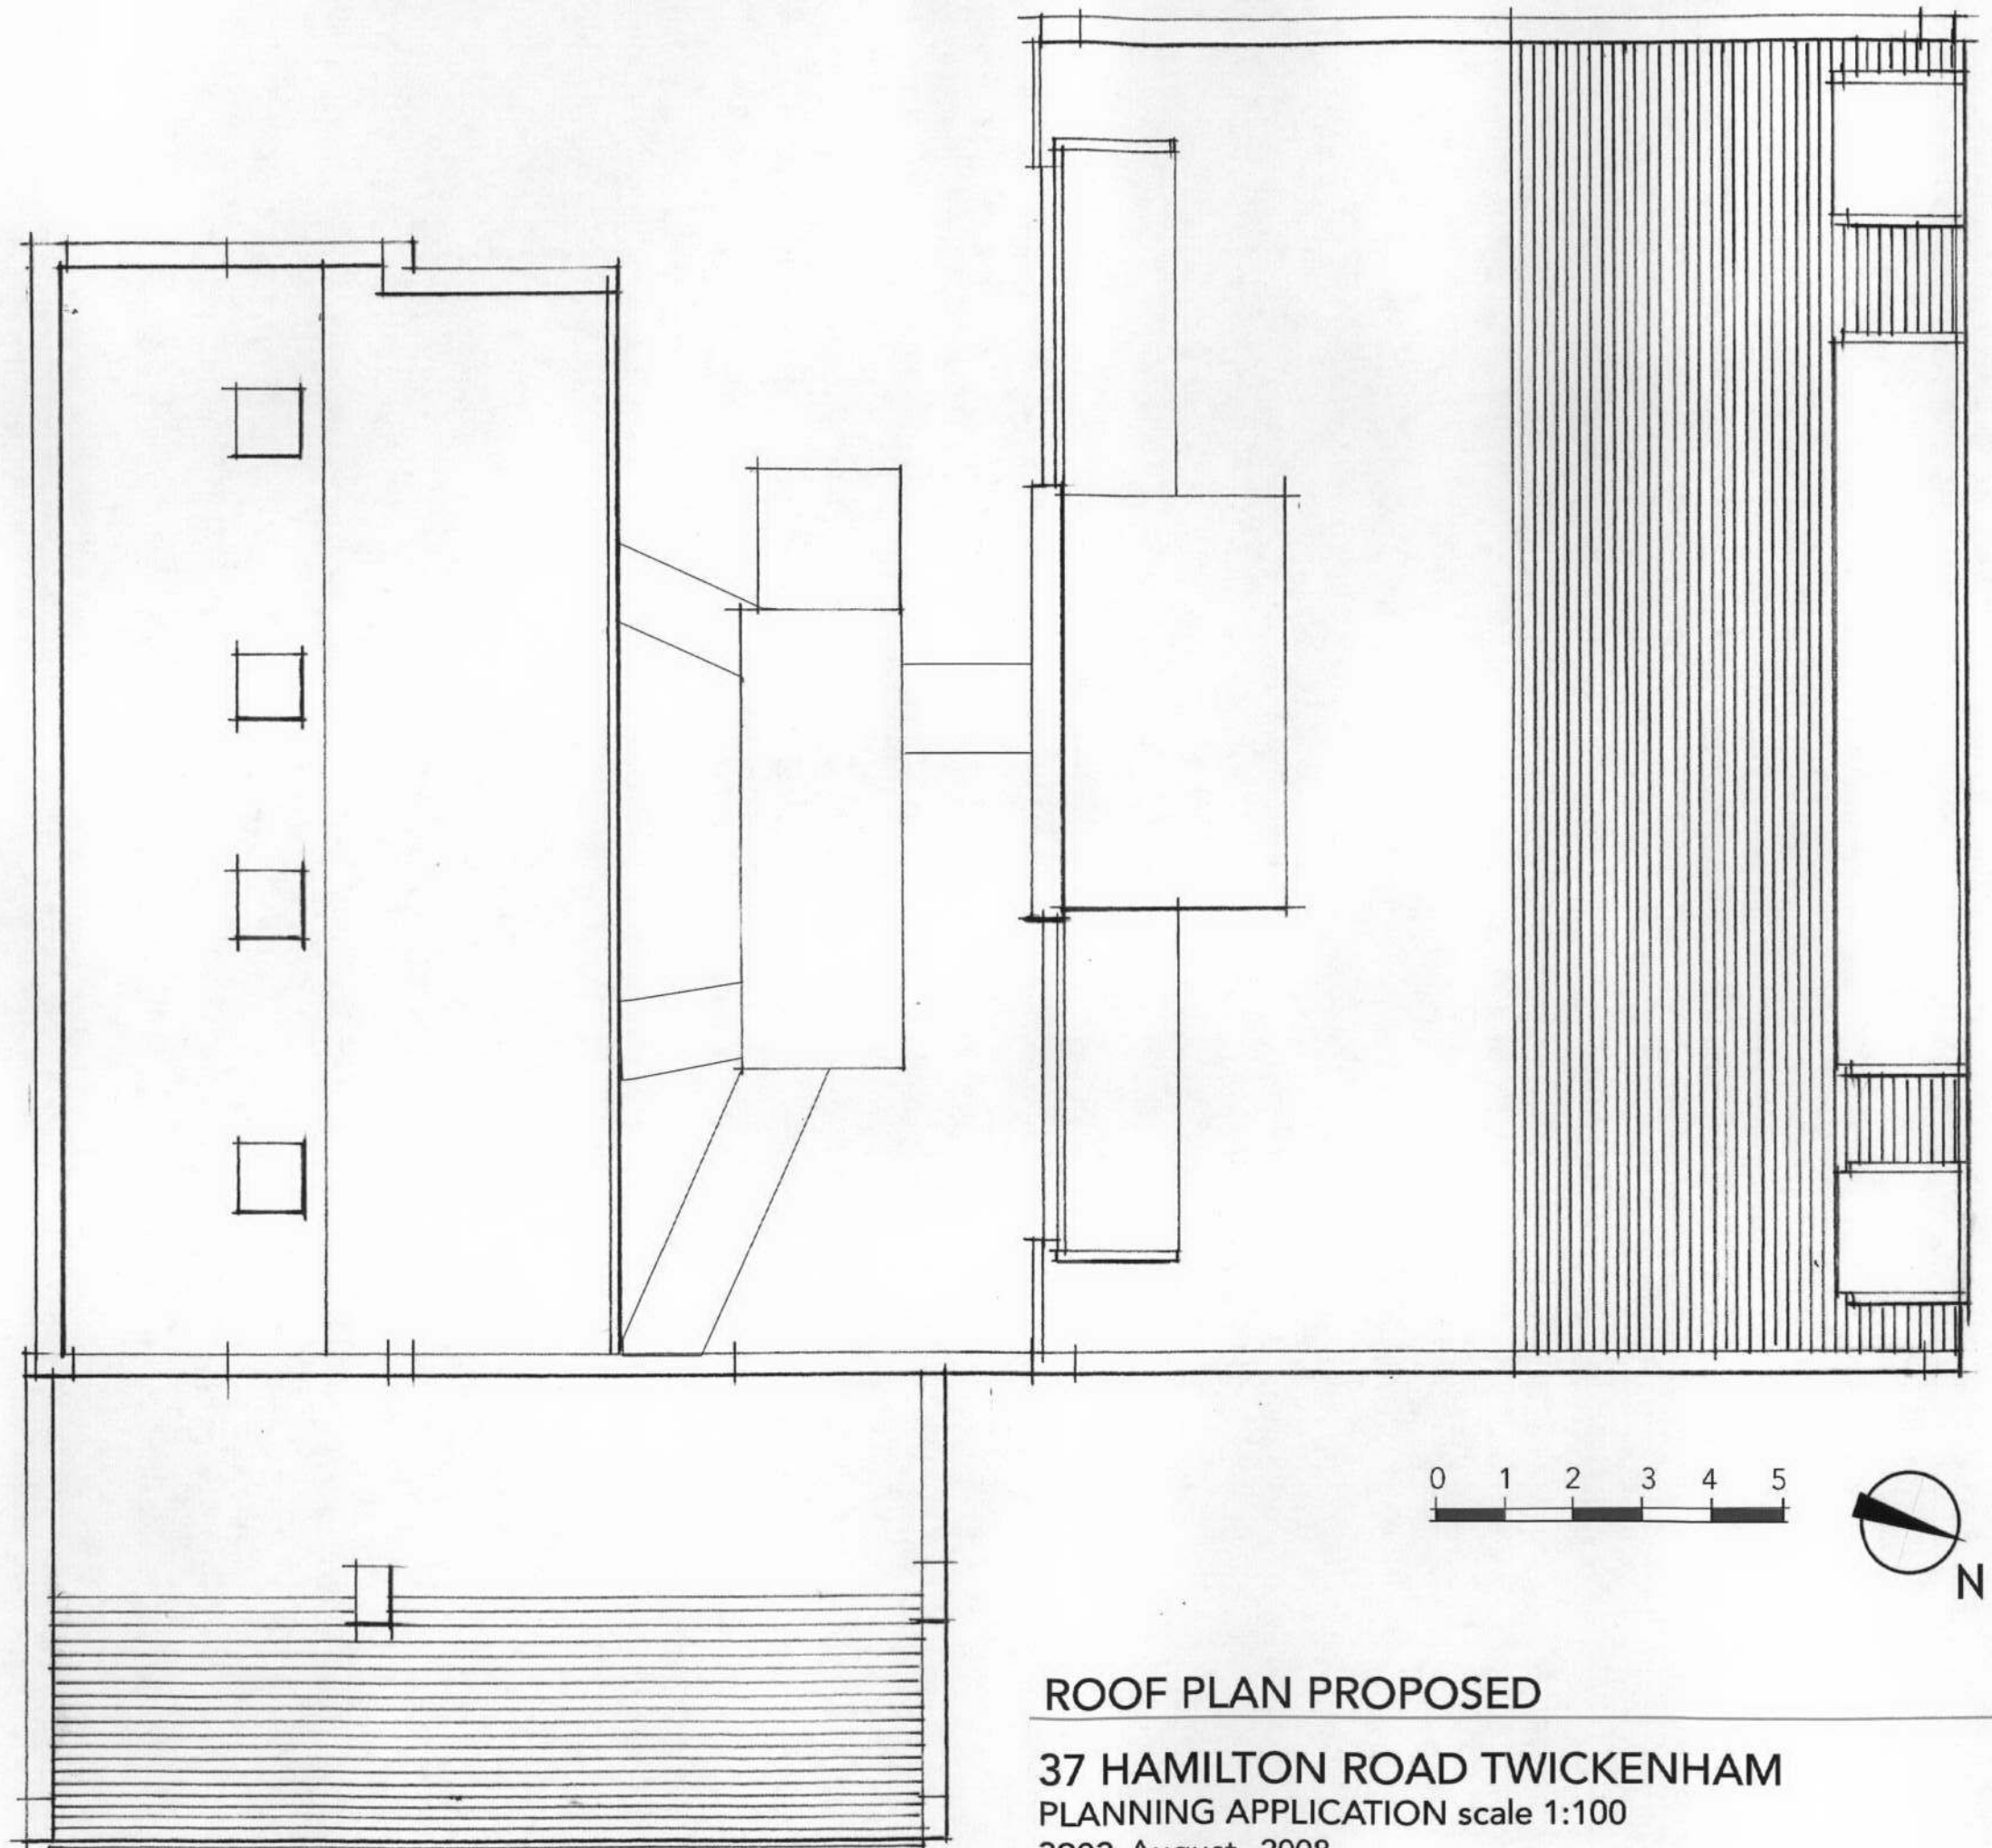

ROOF PLAN PROPOSED

37 HAMILTON ROAD TWICKENHAM
PLANNING APPLICATION scale 1:100
3903 August 2008

PL116

ACANTHUS LW ARCHITECTS

Voysey House, Barley Mow Passage, London W4 4PN
020 8994 2288 f. 020 8747 9001 www.acanthuslw.com