


Materials


- facing brickwork as existing buildings
- feature brickwork arches, reveals and plinth, as existing buildings
- new 'industrial' metal windows
- painted timber doors and frames
- slate roof
- precast coping
- black painted gutters and downpipes

08 / 2870 / FUL


RECEIVED  
26 AUG 2008  
PLANNING

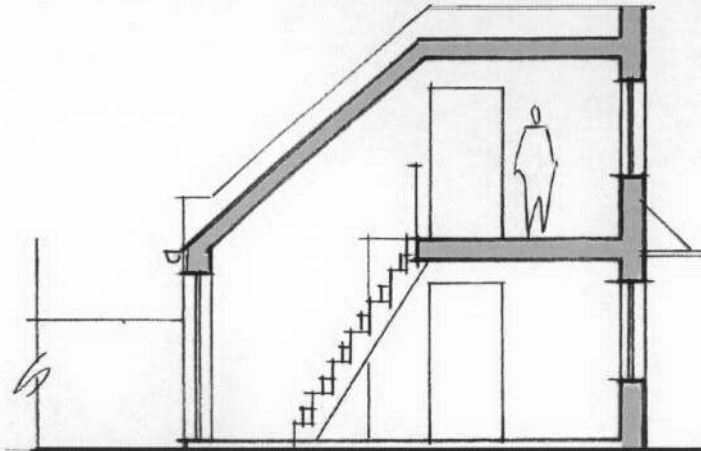


STUDIO CROSS SECTION

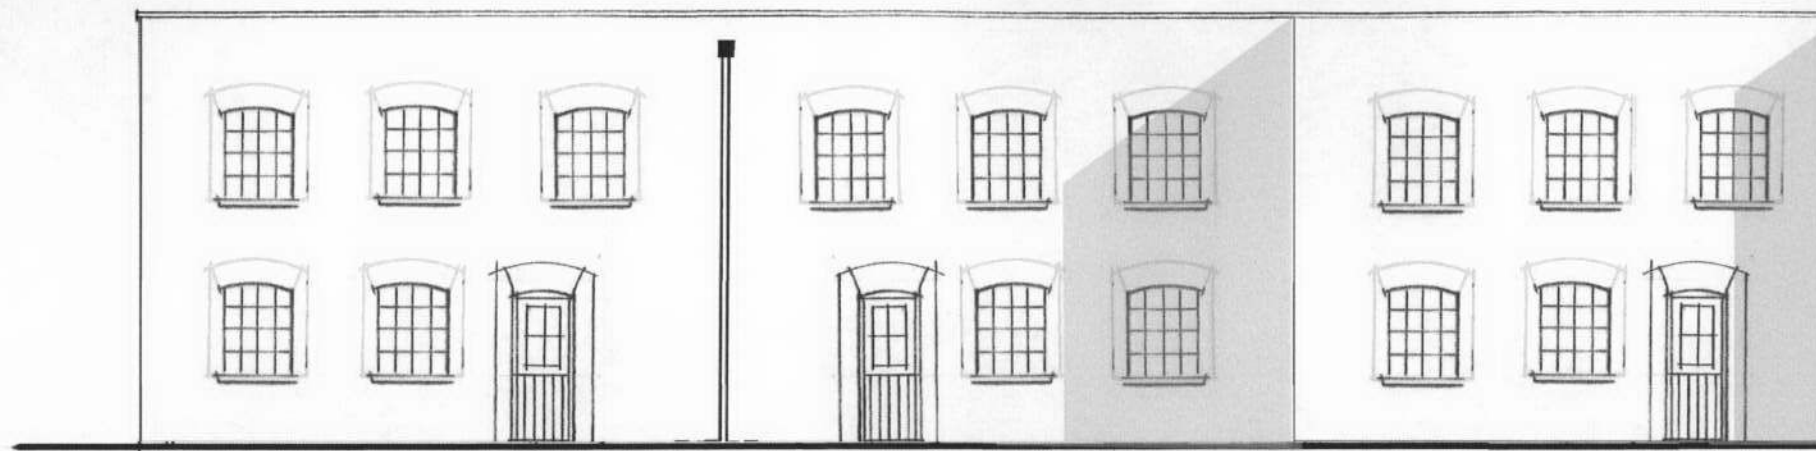


WEST ELEVATION

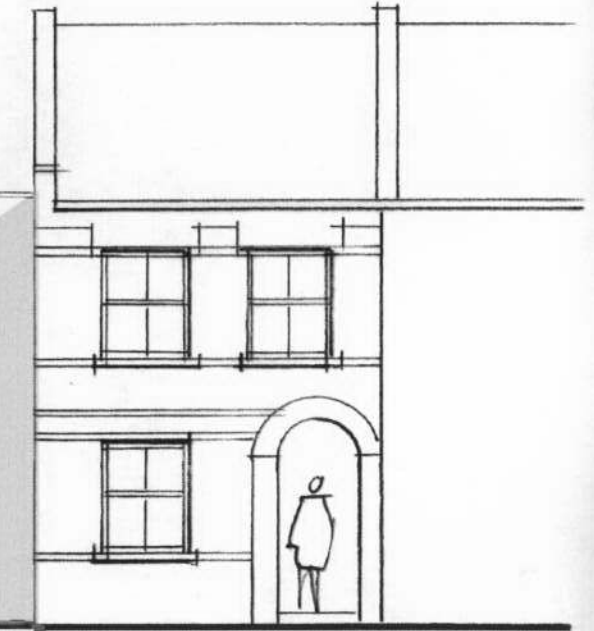


(EXISTING) HAMILTON ROAD HOUSES  
SITE BOUNDARY

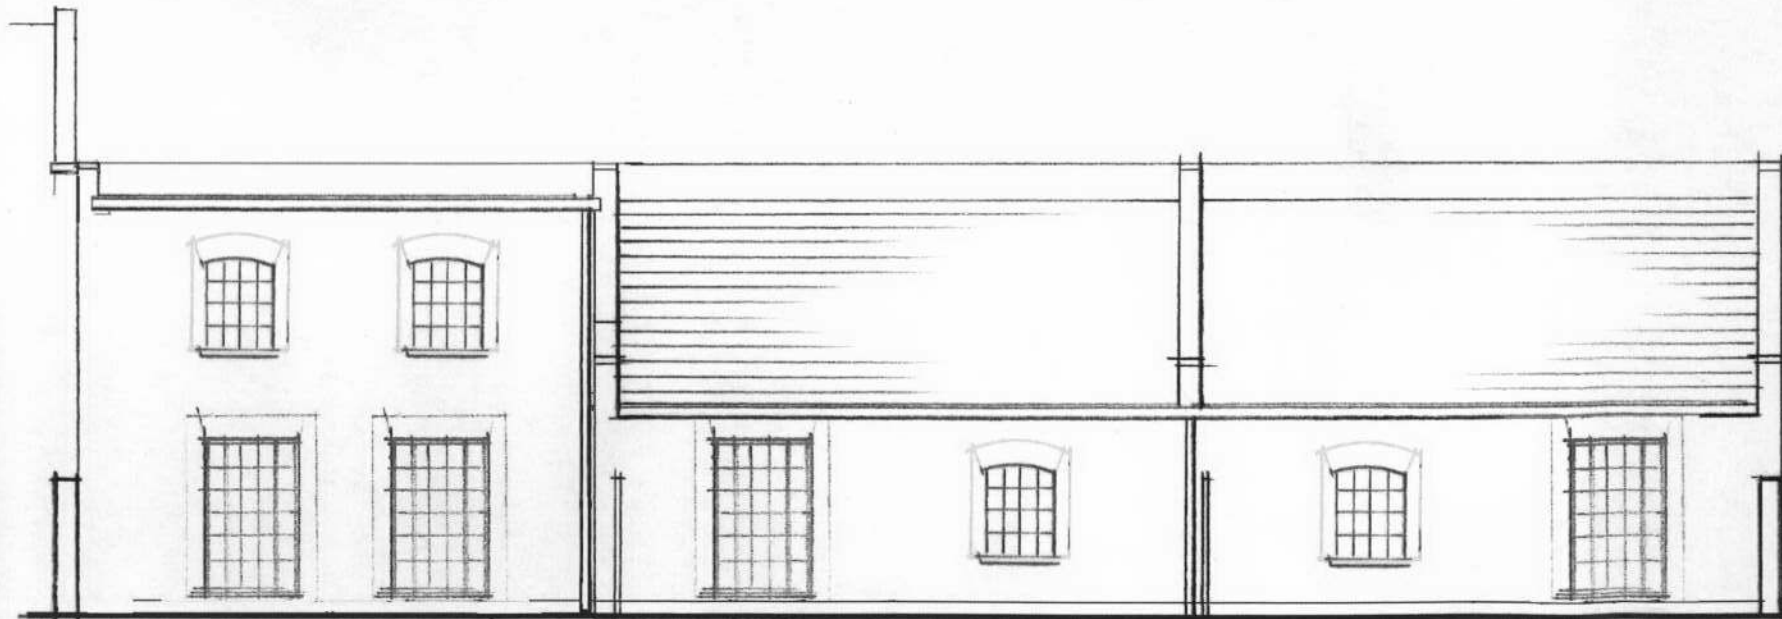

EAST ELEVATION

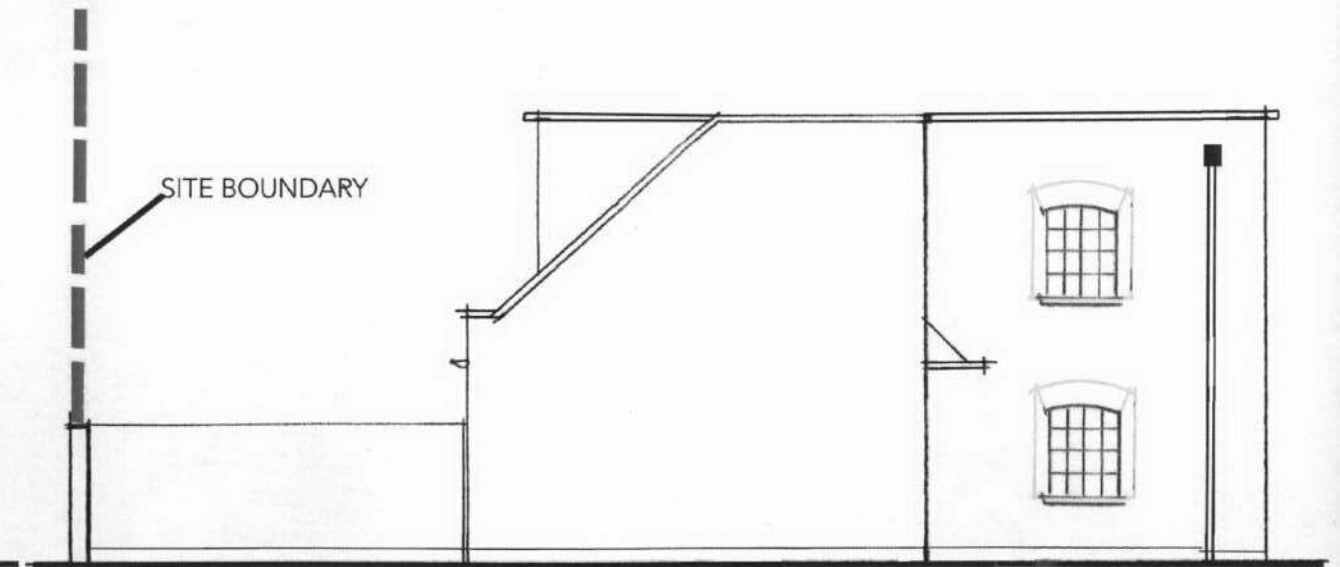

NORTH ELEVATION

 

HOUSE AND STUDIOS ELEVATION

PL127

37 HAMILTON ROAD TWICKENHAM 3903  
PLANNING APPLICATION scale 1:100  
August 2008

ACANTHUS LW ARCHITECTS

Voysey House, Barley Mow Passage, London W4 4PN  
020 8994 2285 f. 020 8747 9001 www.acanthuslw.com