


Materials

- through colour render
- existing brickwork made good or replaced
- new metal windows
- string course
- steel stairs, landings and bridges
- new painted doors and frames
- precast coping
- new metal barrel roof behind parapet

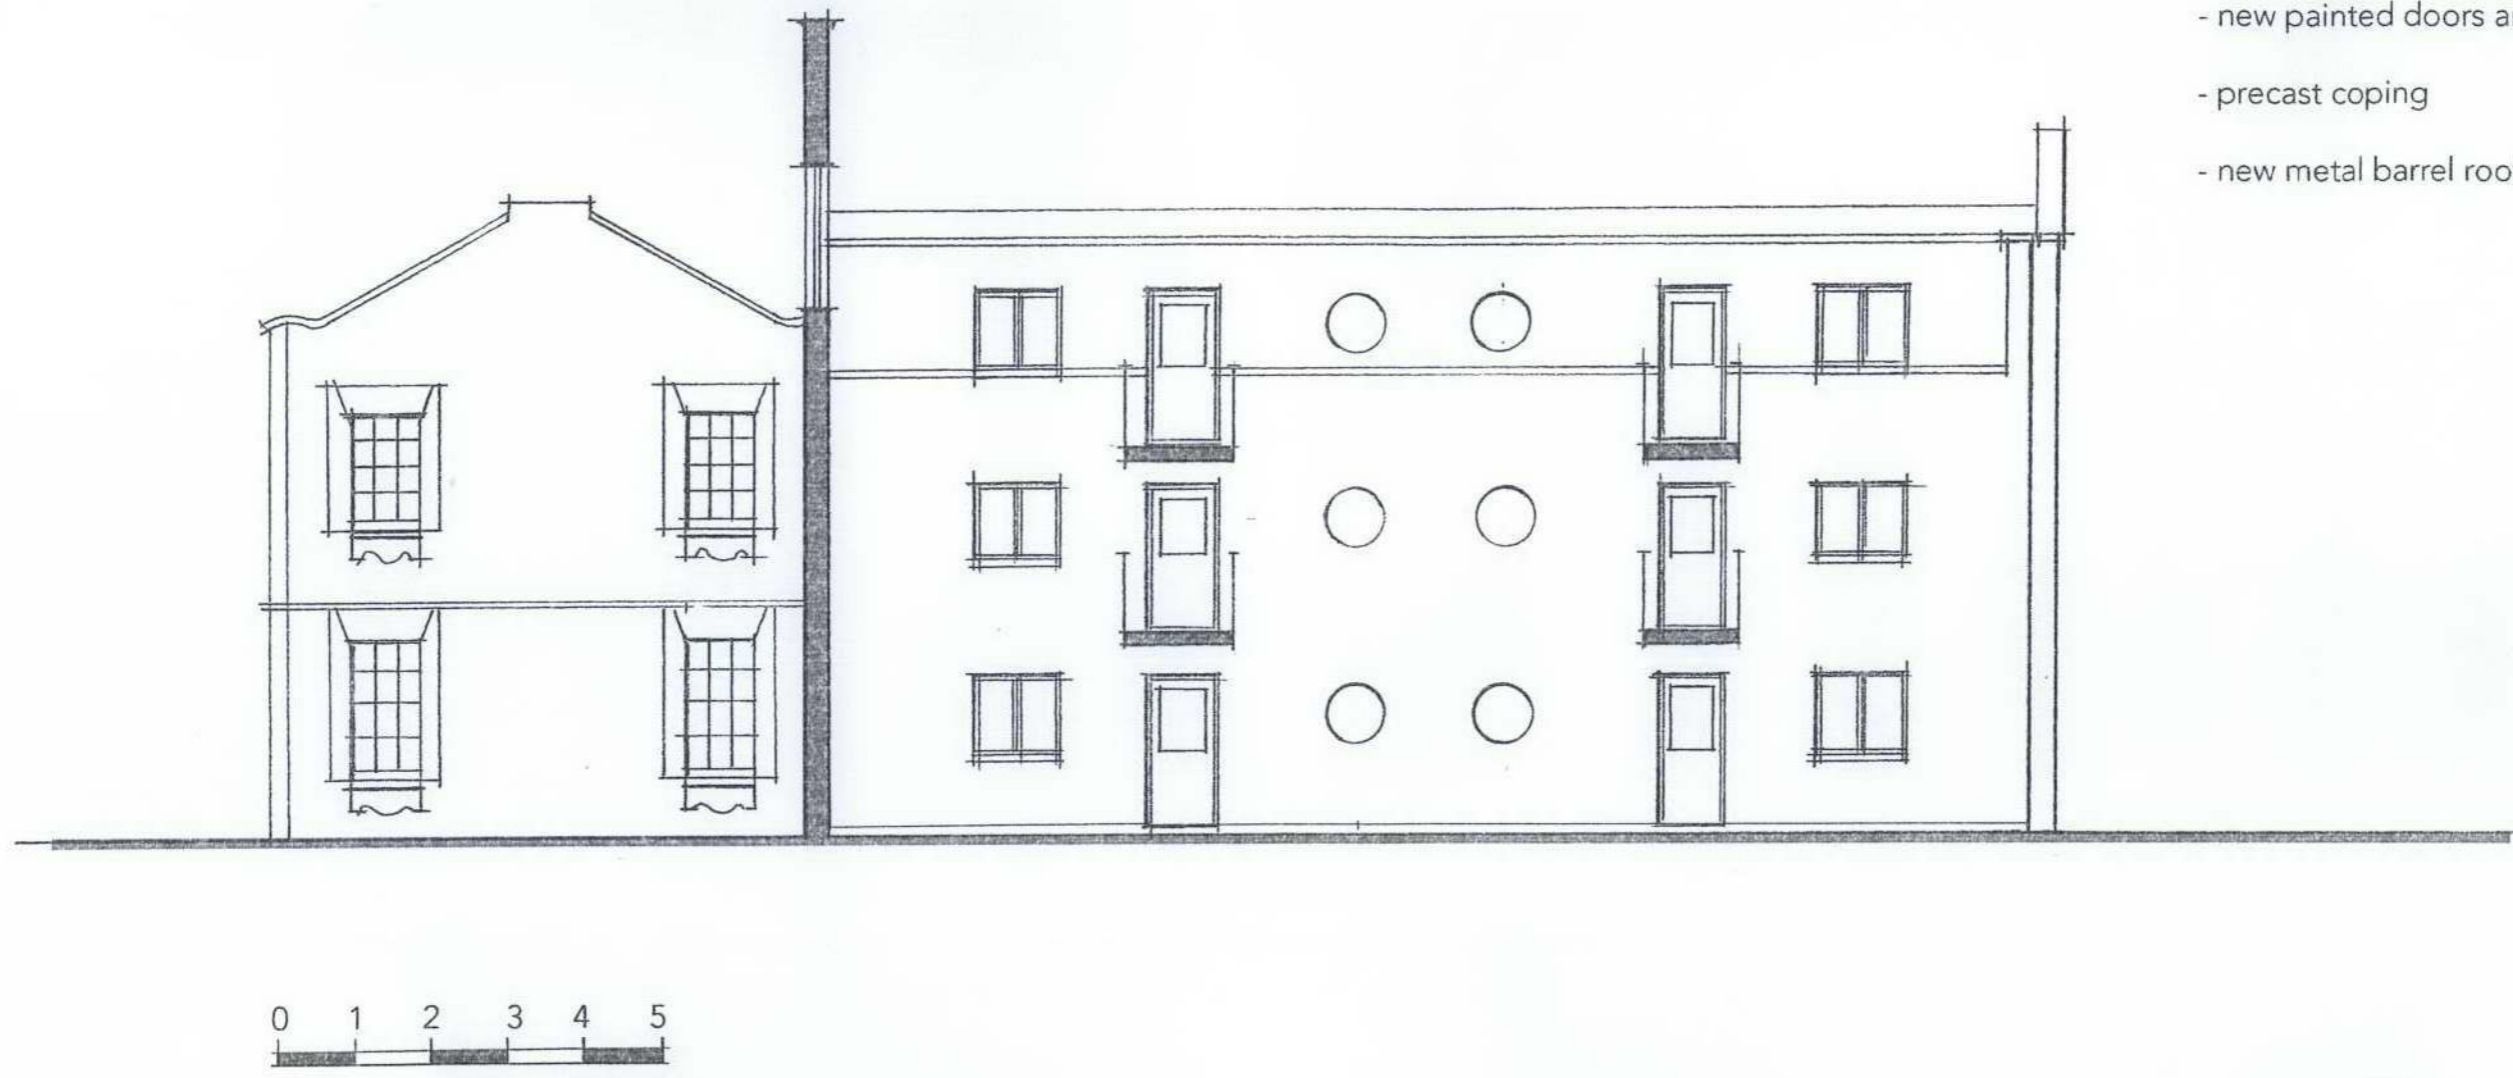

COURTYARD NORTH ELEVATION AS PROPOSED

PL122

37 HAMILTON ROAD TWICKENHAM 3903
PLANNING APPLICATION scale 1:100
August 2008

ACANTHUS LW 