



Materials

- facing brickwork as existing buildings
- feature brickwork arches, reveals and plinth, as existing buildings
- new 'industrial' metal windows
- painted timber doors and frames
- slate roof
- precast coping
- black painted gutters and downpipes


Evacuated tube solar panels installed on flat roof behind parapet

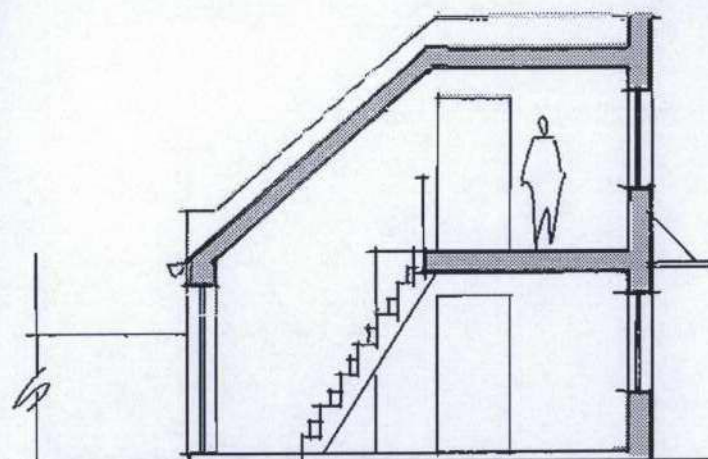

STUDIO CROSS SECTION

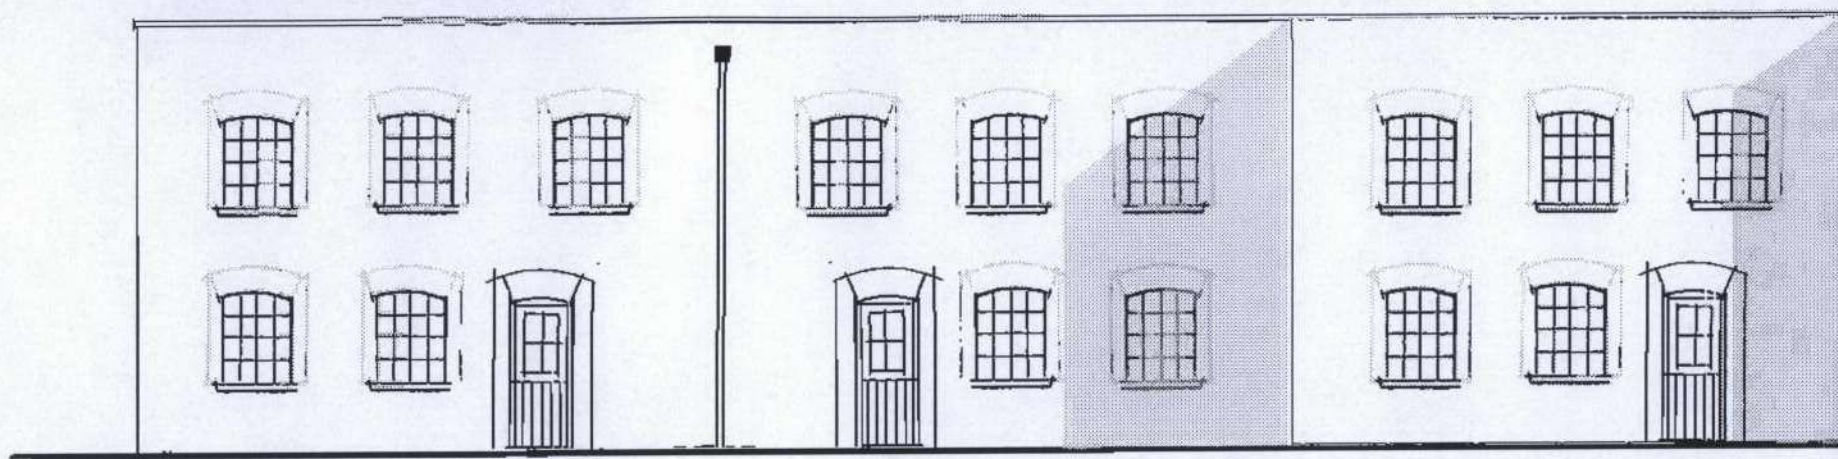


WEST ELEVATION

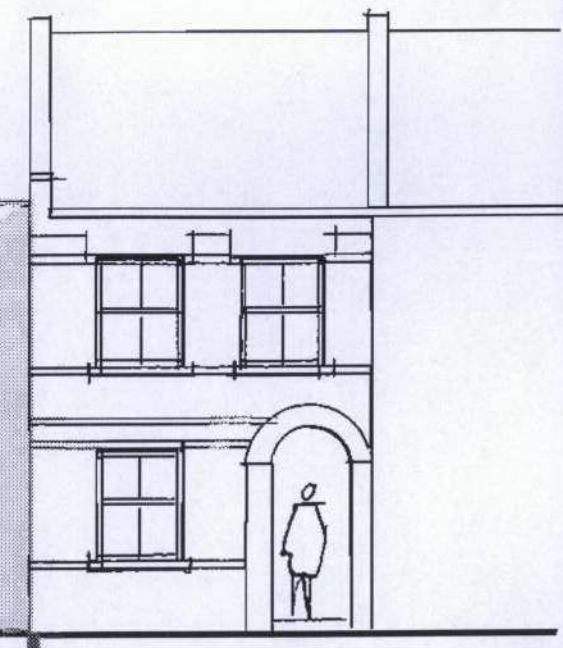


(EXISTING) HAMILTON ROAD HOUSES  
SITE BOUNDARY


Evacuated tube solar panels installed on flat roof behind parapet

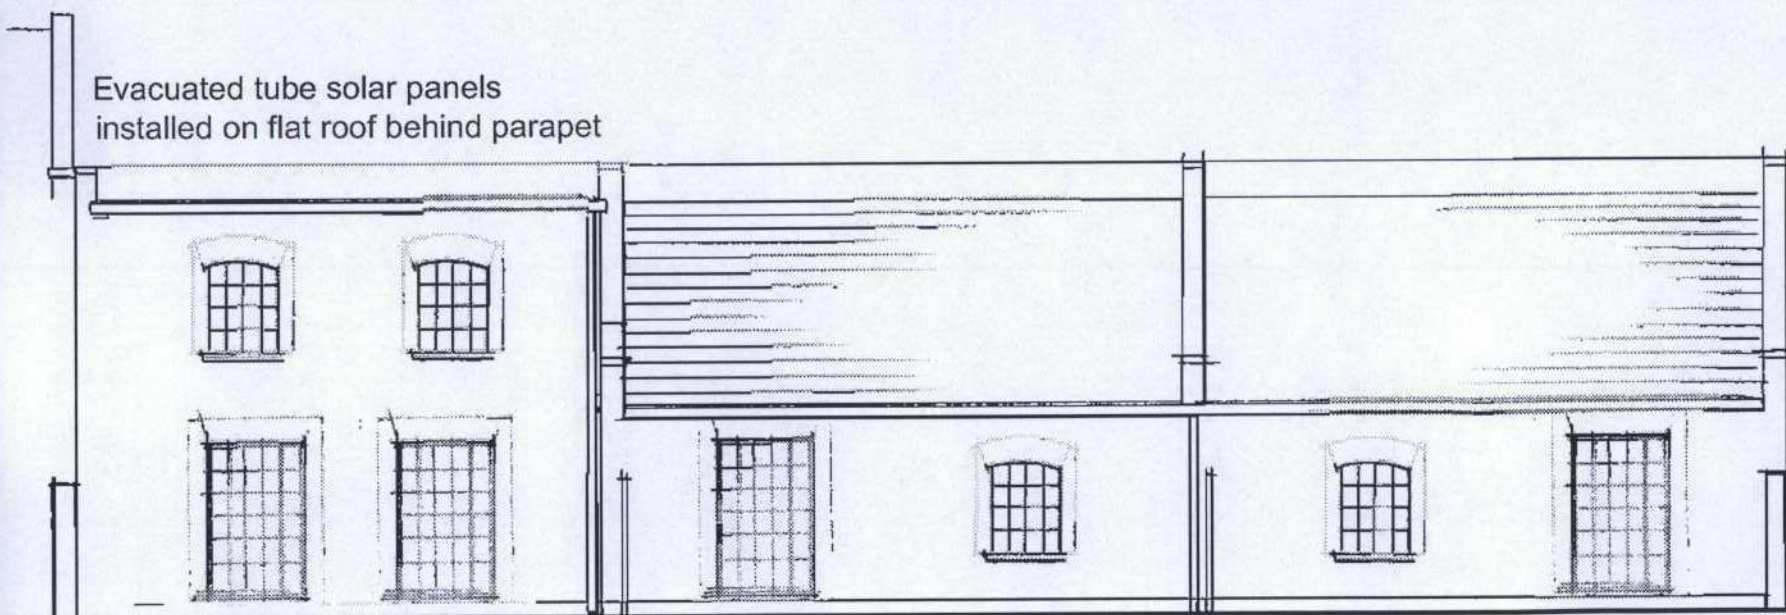

EAST ELEVATION

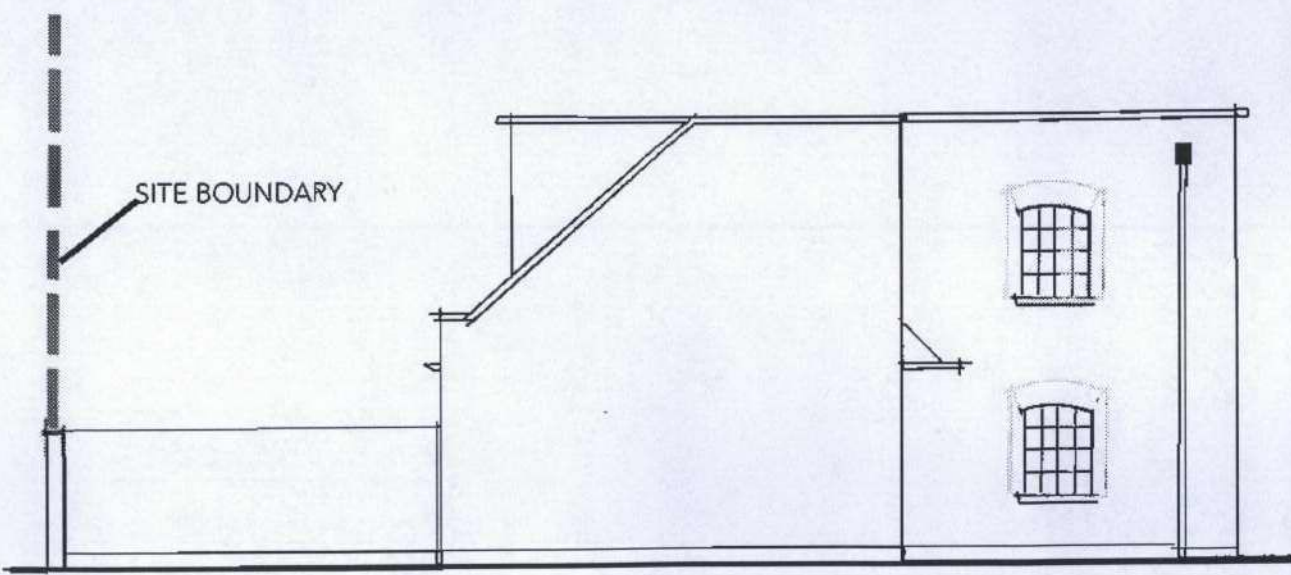

NORTH ELEVATION

 

HOUSE AND STUDIOS ELEVATION

PL127

37 HAMILTON ROAD TWICKENHAM 3903  
PLANNING APPLICATION scale 1:100  
August 2008

ACANTHUS LW ARCHITECTS

Maple House, Barley Mow Passage, London, W14 9PL  
020 8944 3886 | 020 8777 0201 | www.acanthuslw.com