
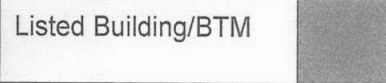
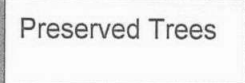

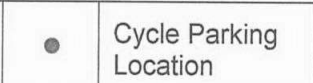
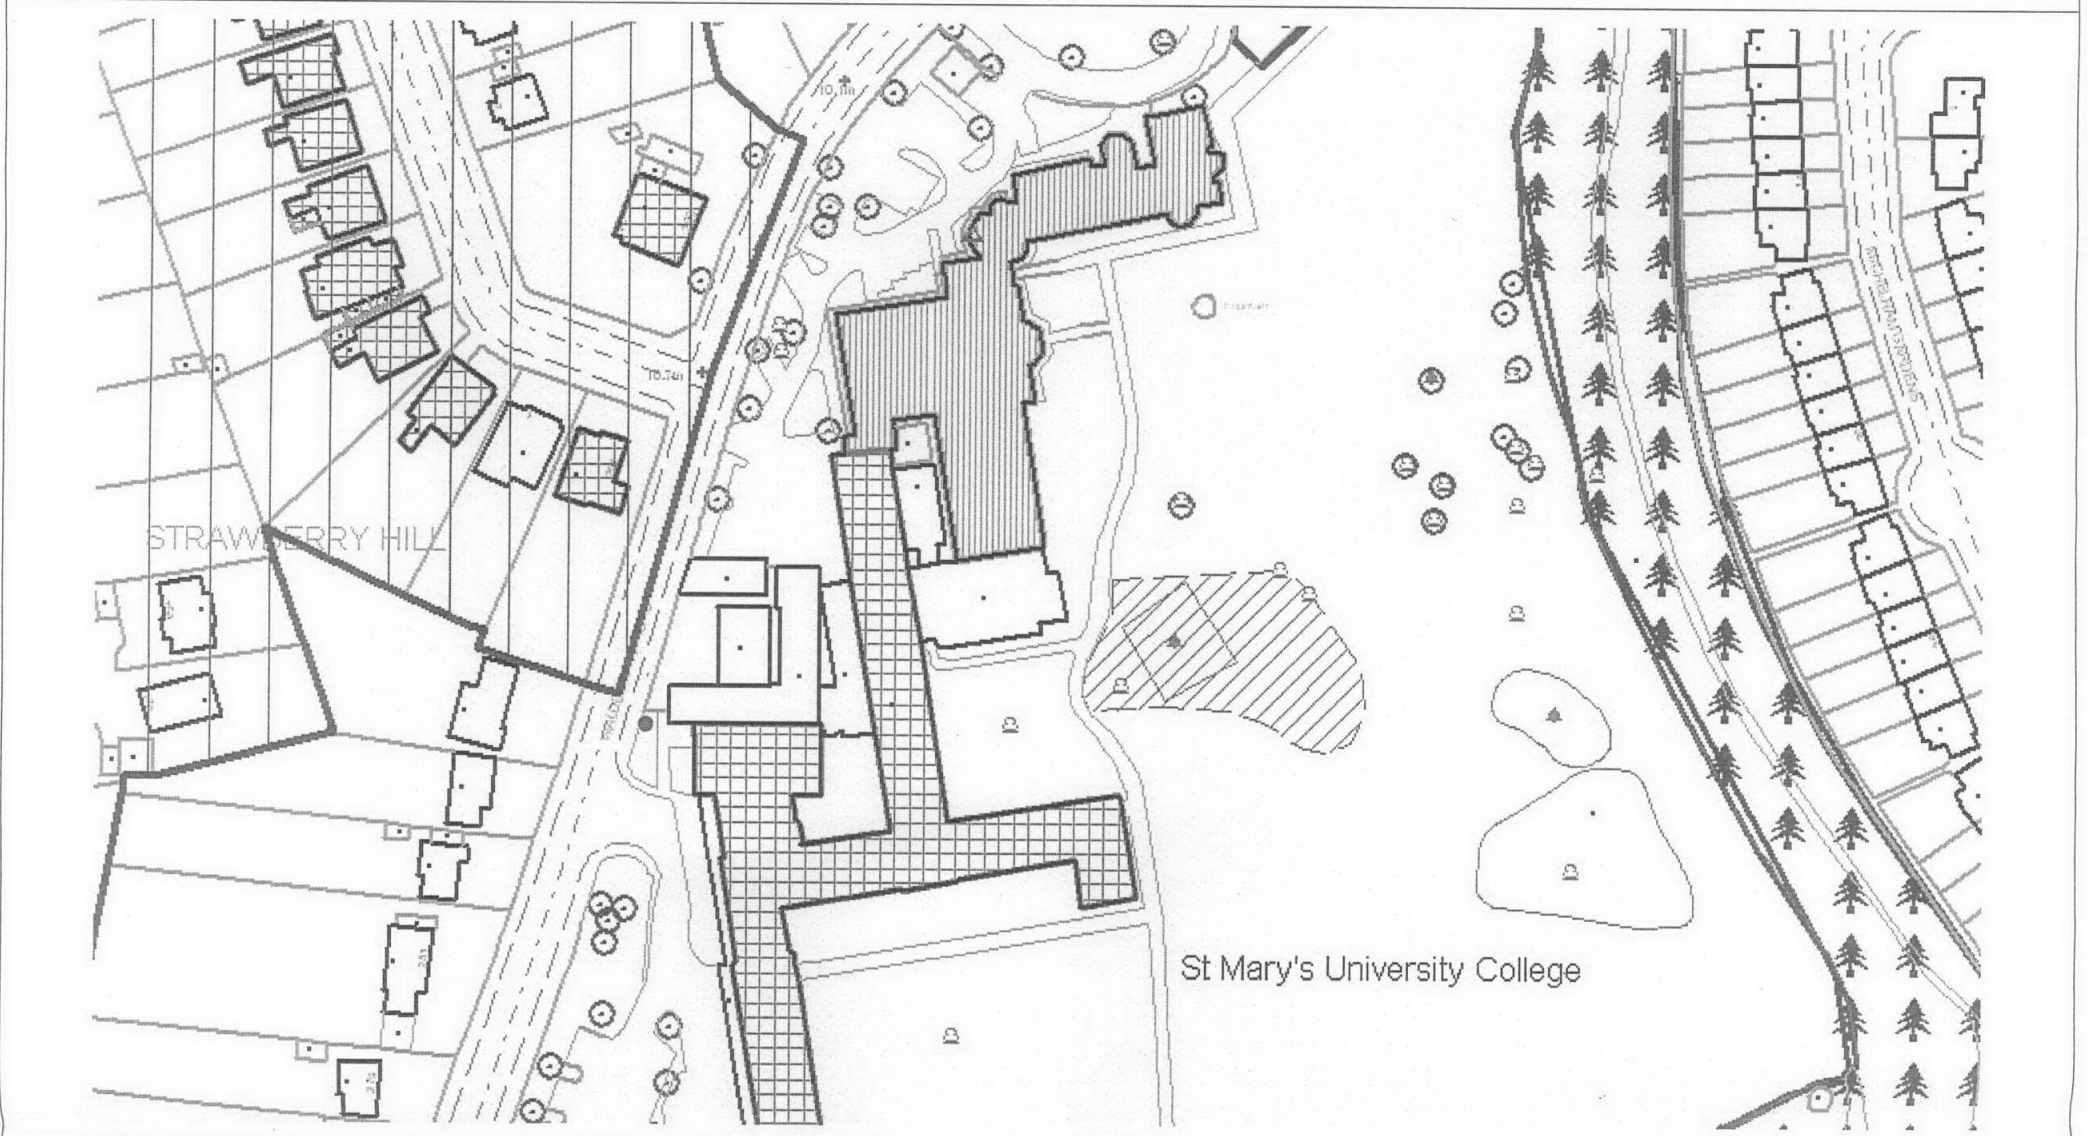


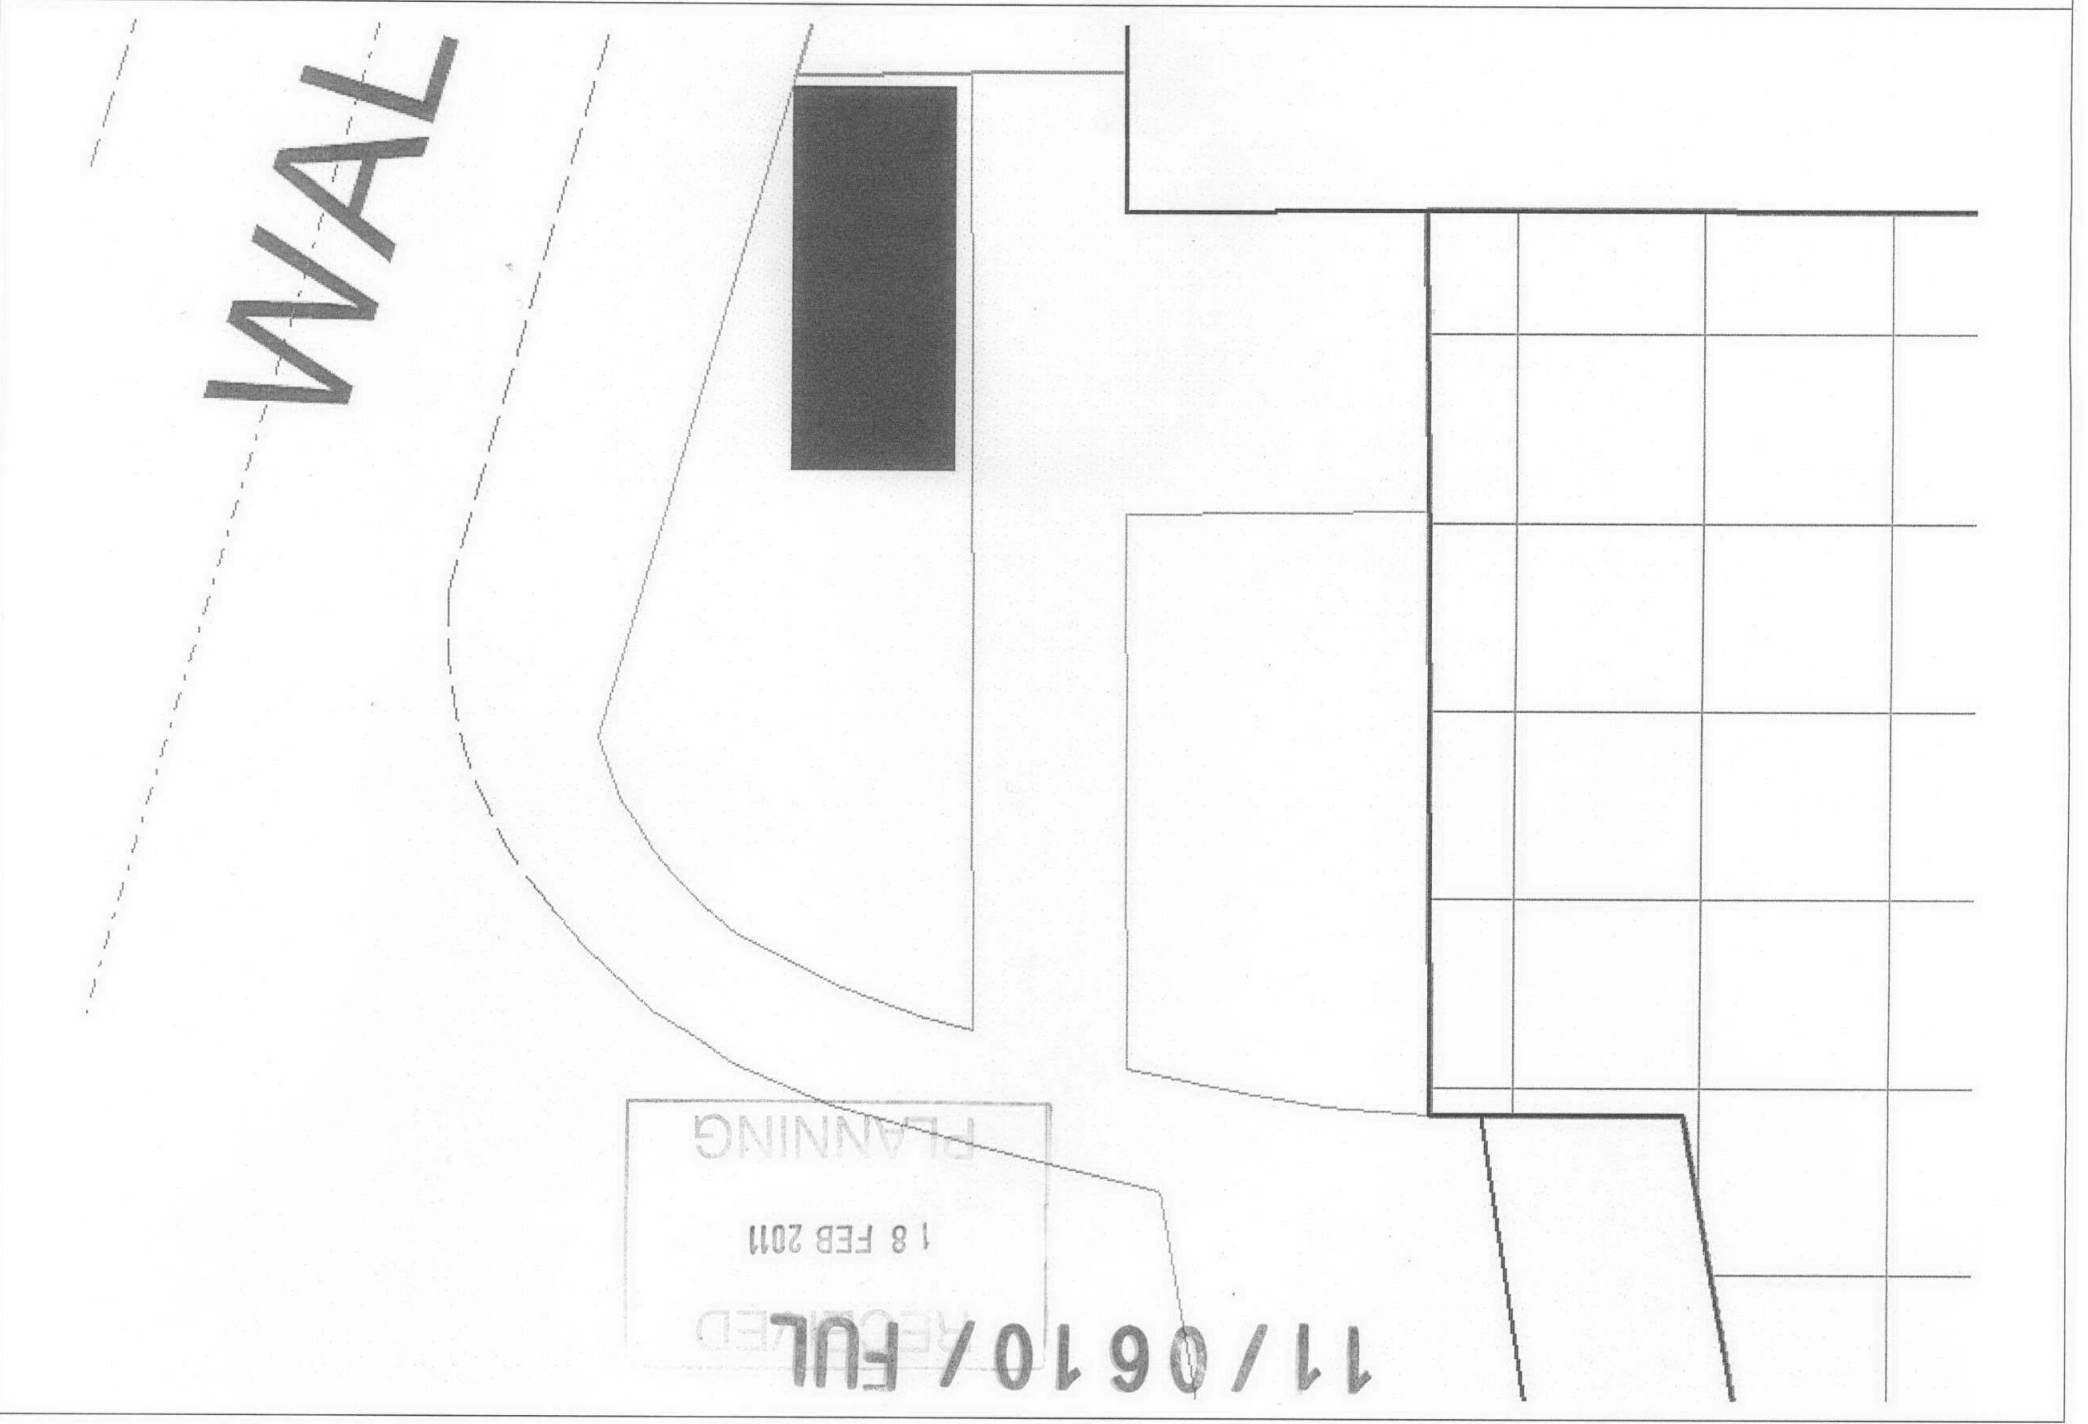


CYCLING PARKING SITE PLAN

Organisation	St Marys University College					
Site Name	St Marys University College – Reception area					
Address	268 Waldegrave Road, Twickenham, TW1 4SX					
Works	6 stands (1x 6 hoop rack) under a 'Wardale' shelter in bush area (which will be trimmed back). Total shelter area: 11.2m2.					
Key	 Listed Building/BTM	 Preserved Trees	 Conservation Area	 Cycle Parking Location	 Cycle shelter/s	
Map Scale	1:1250					




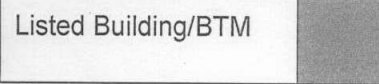


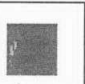
Map Scale 1:100



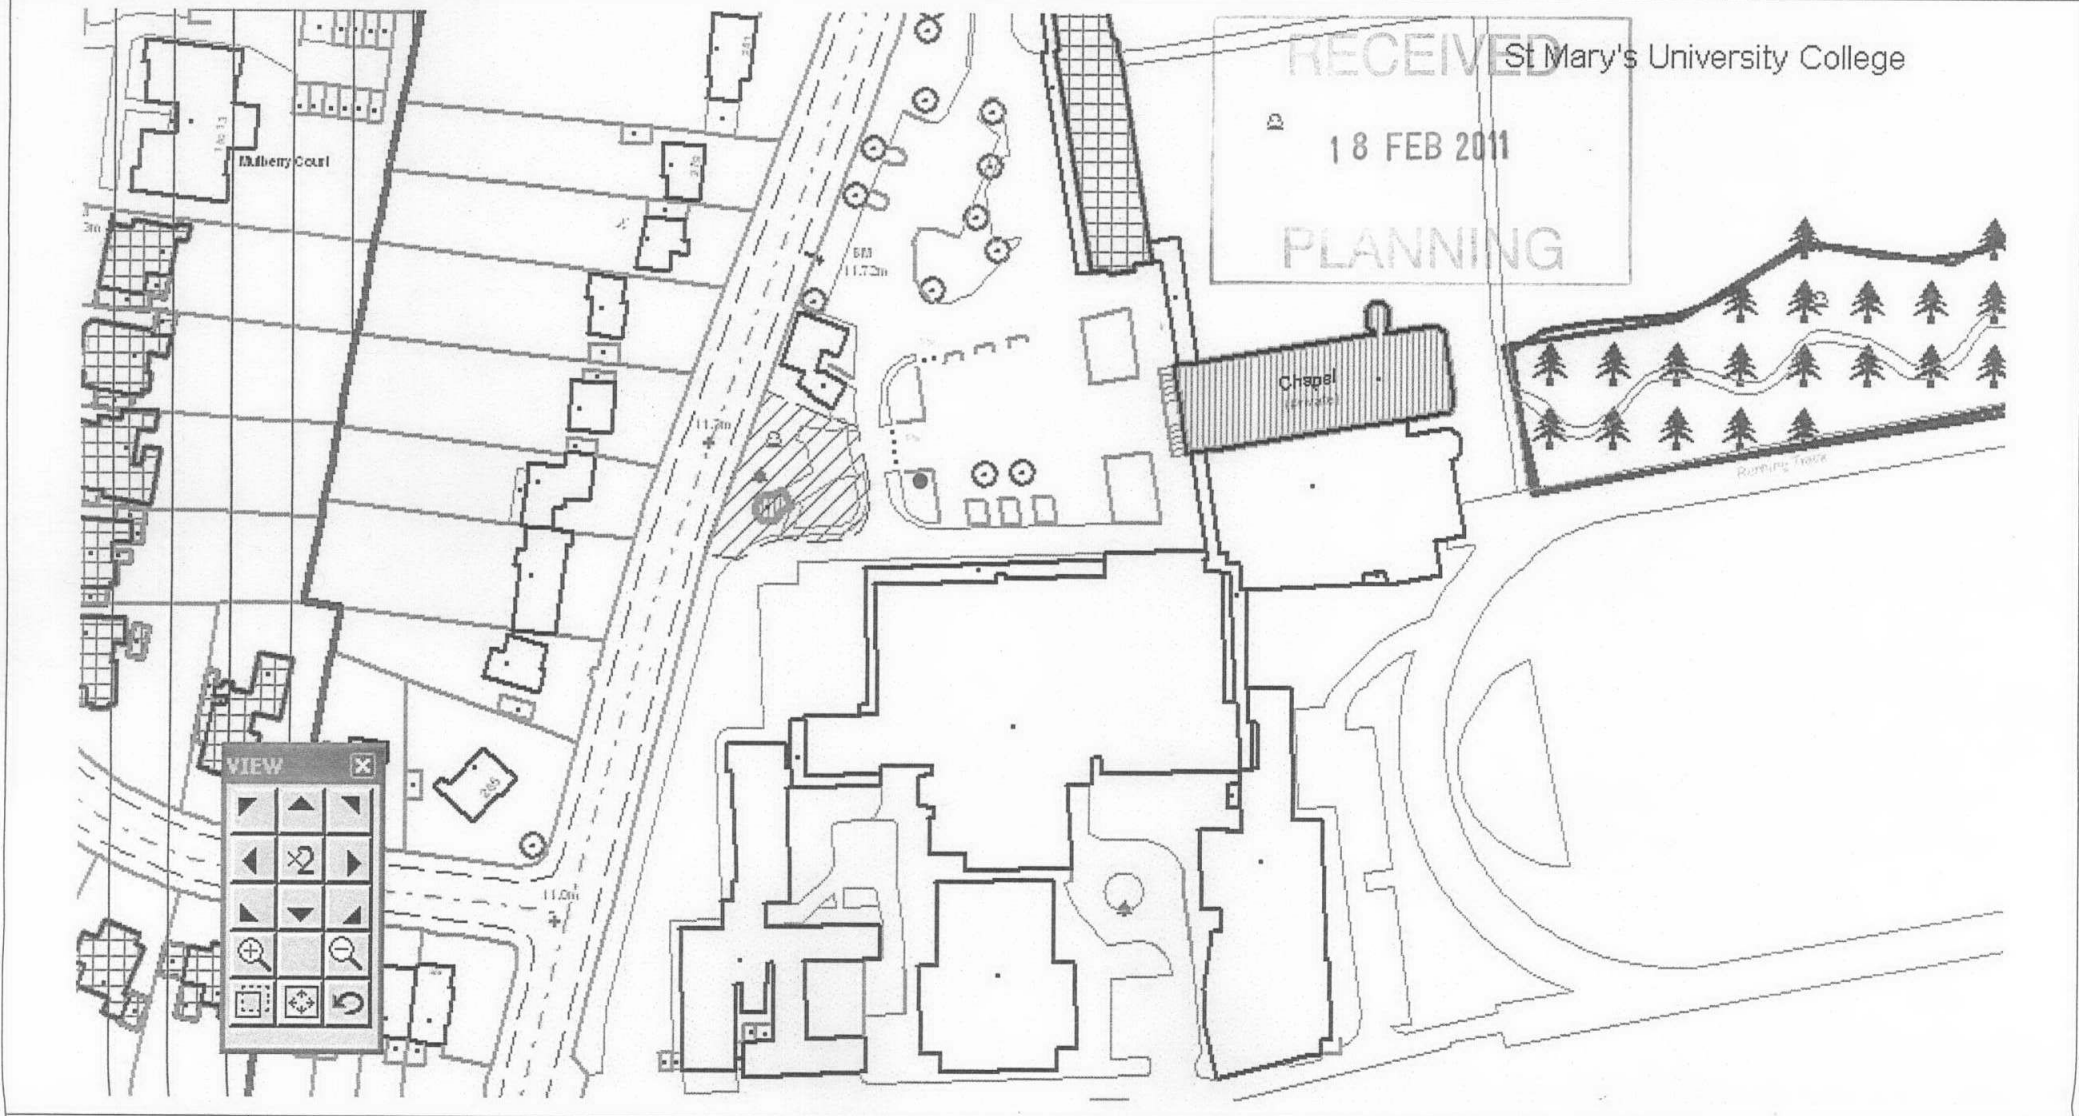
11/0610/FUL
 18 FEB 2011
 PLANNING

27

CYCLING PARKING SITE PLAN

Organisation	St Marys University College				
Site Name	St Marys University College – Piazza				
Address	268 Waldegrave Road, Twickenham, TW1 4SX				
Works	10 stands (2 x 5 hoop racks) under 2 banks of "Wardale" shelters. Total shelter area: 18.048m2.				
Key	 Listed Building/BTM	 Preserved Trees	 Conservation Area	 Cycle Parking Location	 Cycle shelter/s
Map Scale	1:1250				

11/0610/FUL



Map Scale 1:100

