




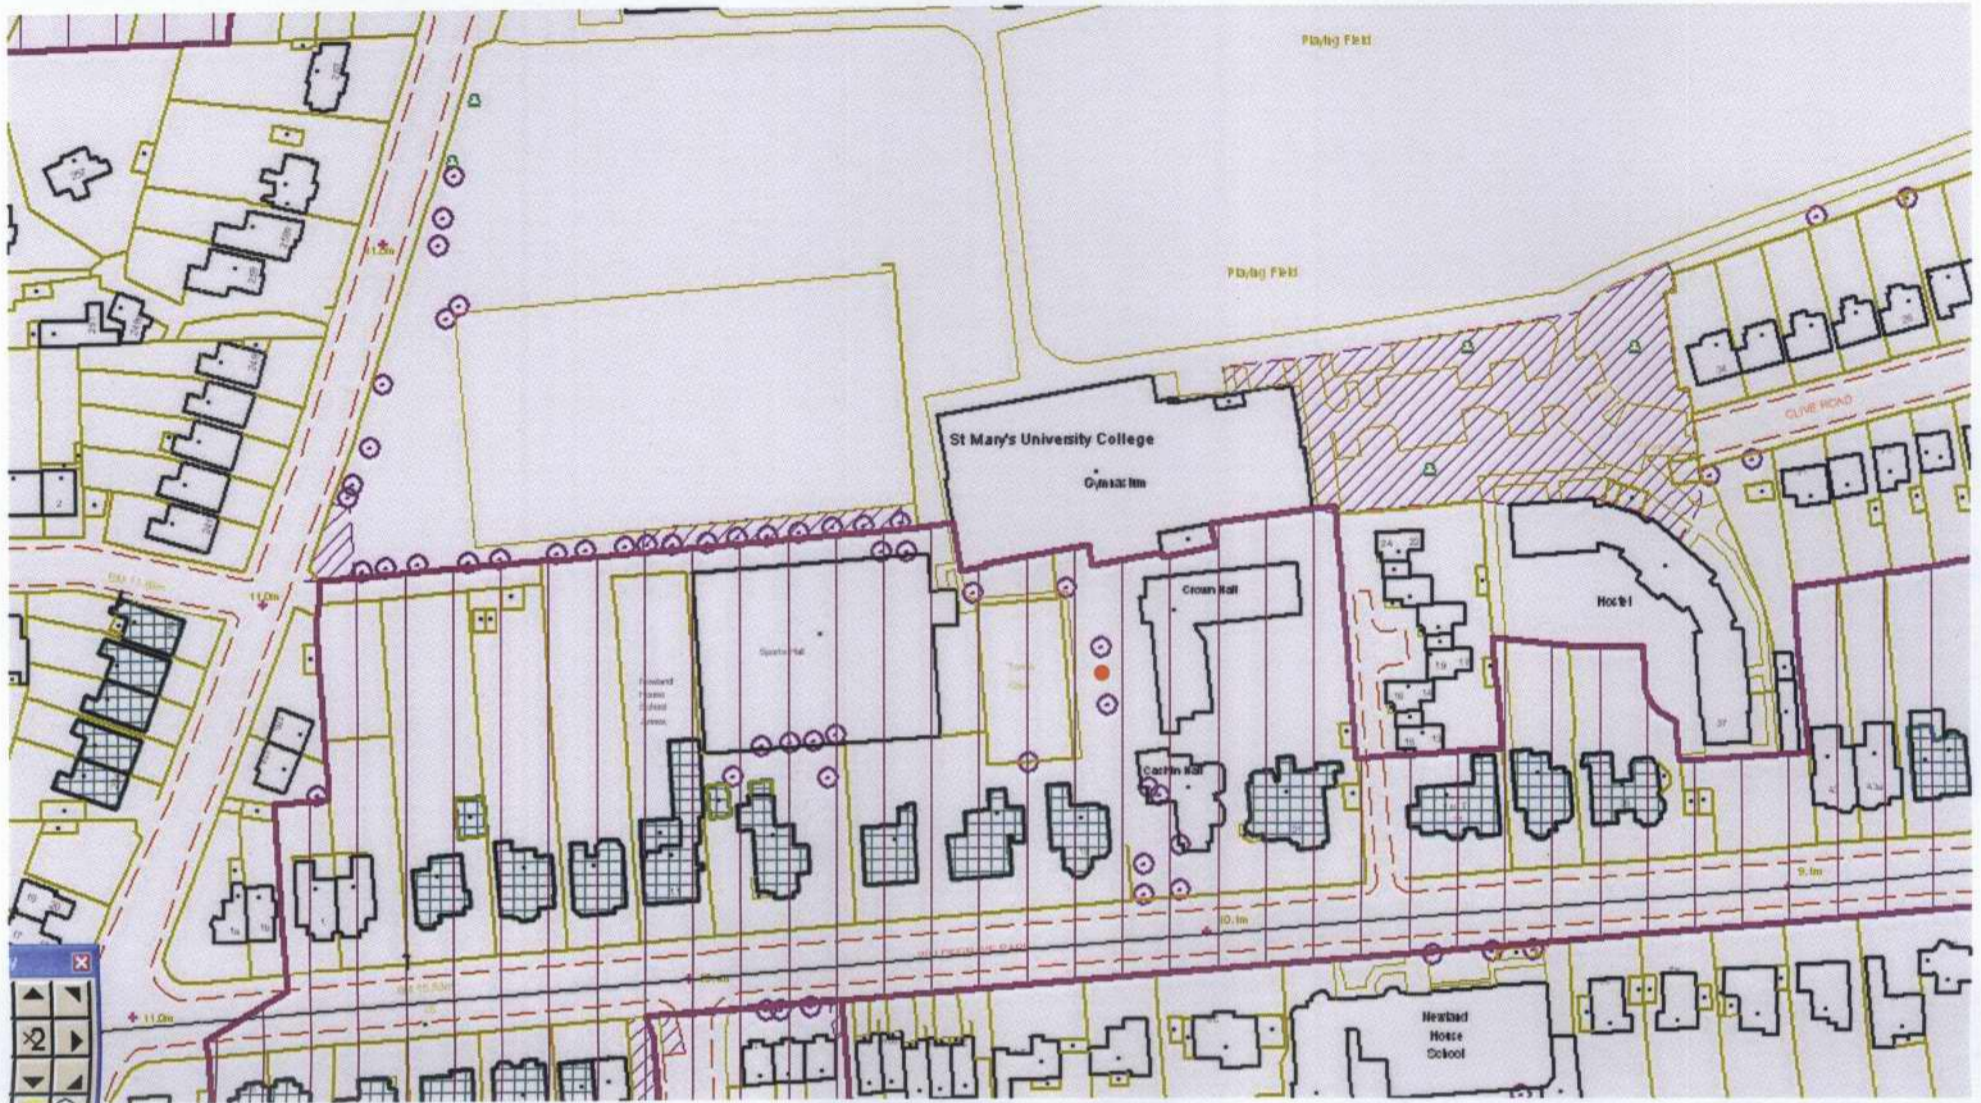


**CYCLING PARKING SITE PLAN**

11/0653/FUL

Organisation	St Marys University College	
Site Name	St Marys University College – Y Block	
Address	268 Waldegrave Road, Twickenham, TW1 4SX	
Works	12 stands (2x 6 hoops) under 2 banks of 'Wardale' shelters. Total shelter area: 22m2.	
Key	 Listed Building/BTM	 Preserved Trees  Conservation Area  Cycle Parking Location  Cycle shelter/s
Map Scale	1:1250	



Map Scale 1:100

